



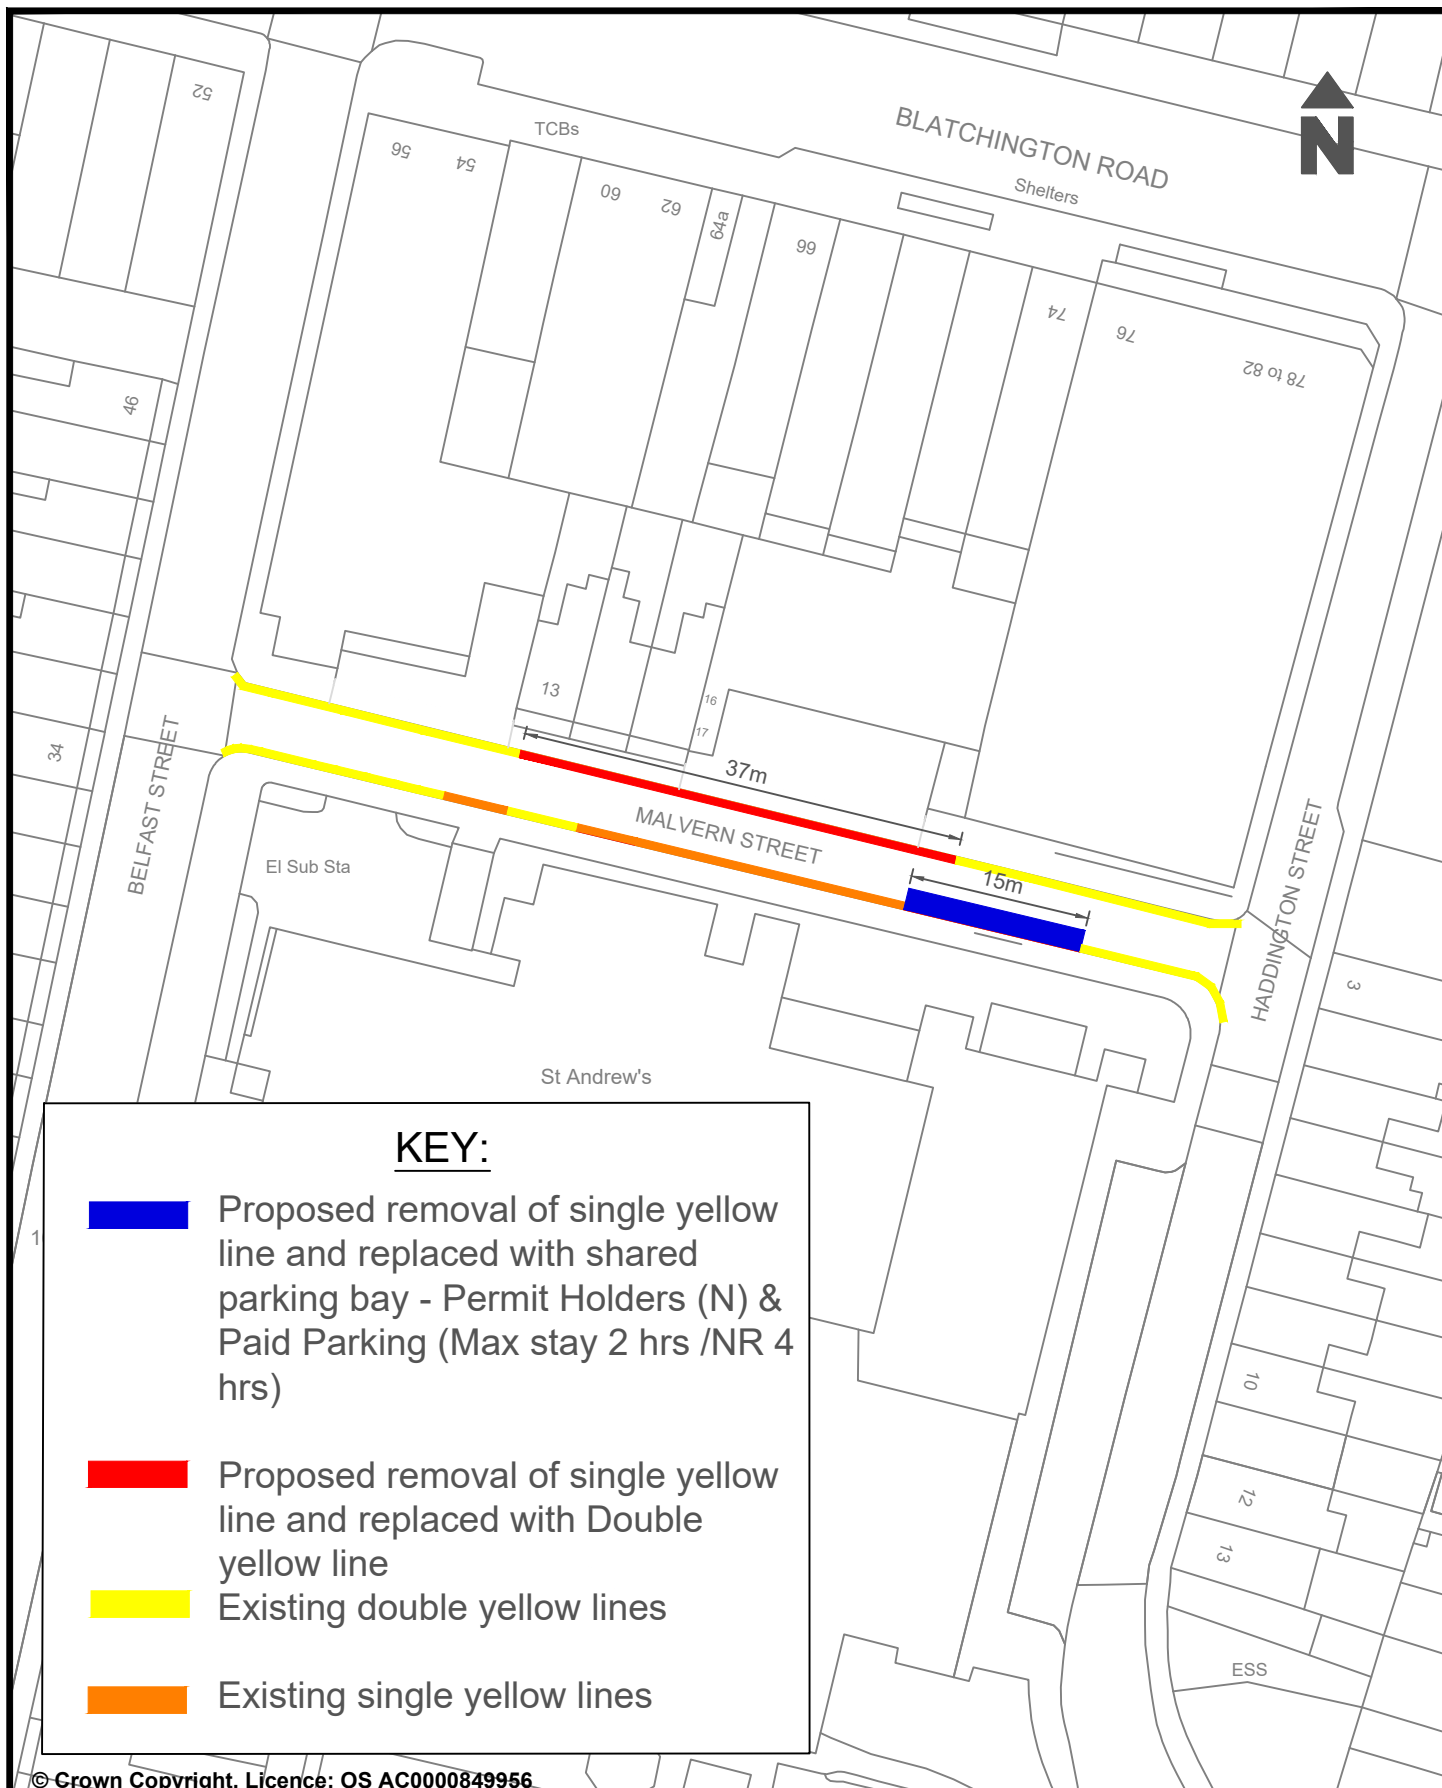


© Crown Copyright. Licence: OS AC0000849956  
Brighton & Hove City Council 2024.

|   |  |                                       |  |   |  |
|---|--|---------------------------------------|--|---|--|
| Brighton & Hove City Council 2024.                                                                       |  | Parking Design & Implementation       |  | Brighton & Hove City Council   |  |
| Project : Malvern Street, Hove                                                                           |  | Scale : NTS                           |  | <br><b>Brighton &amp; Hove City Council</b> |  |
|   |  | Date Drawn : MAR 2026                 |  |   |  |
| Title : Proposal for changes to waiting restrictions to provide resident parking and improve road safety |  | Drawn : CC                            |  |   |  |
|   |  | Drawing Number : SP - CPZN - CH - 005 |  |   |  |

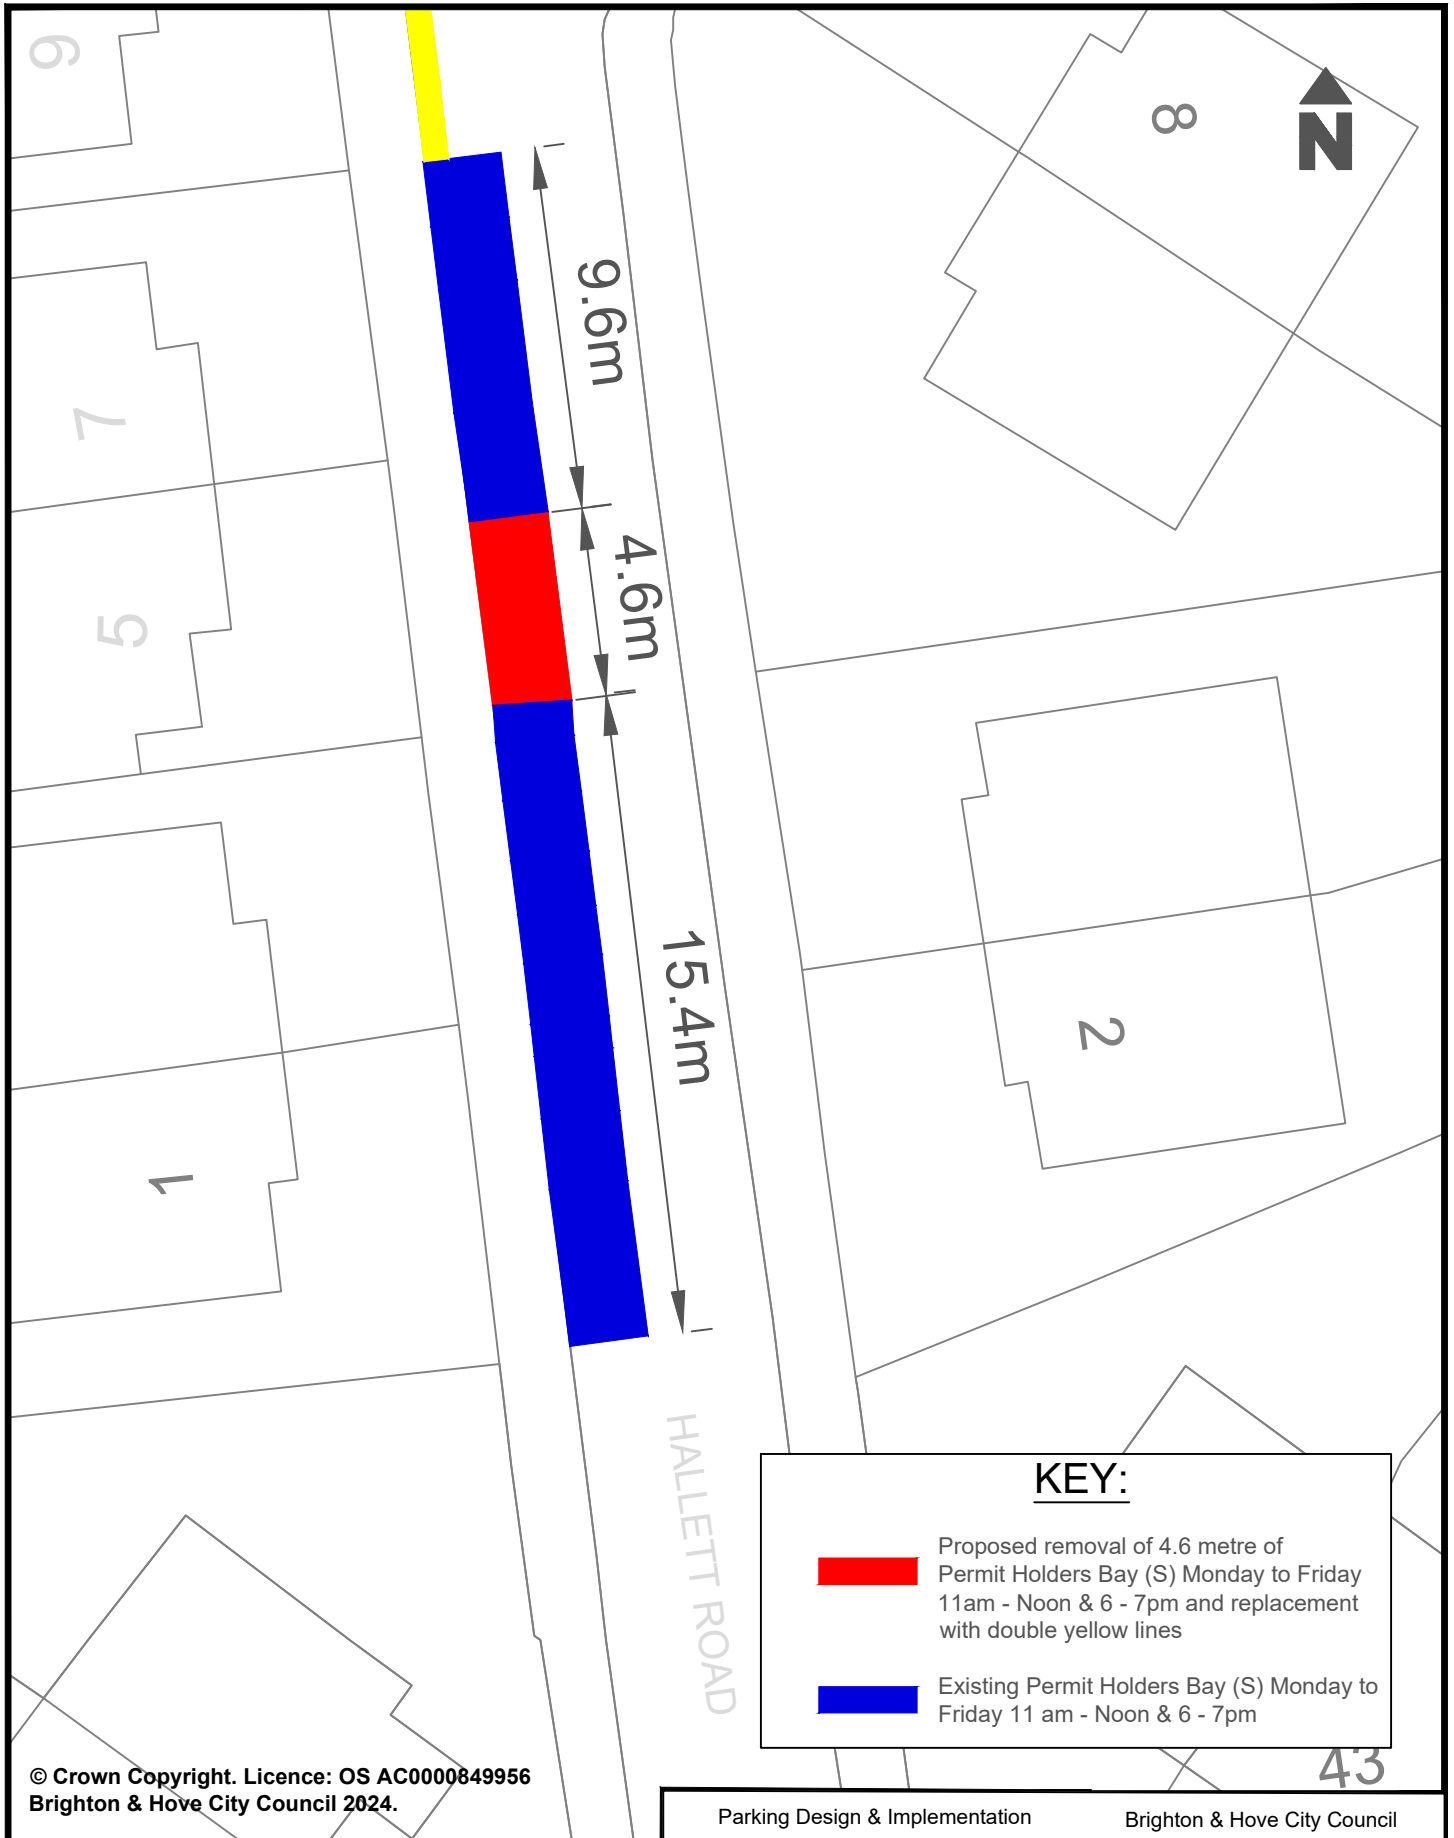


© Crown Copyright. Licence: OS AC0000849956  
Brighton & Hove City Council 2024.

|   |  |                                        |  |   |  |
|---|--|----------------------------------------|--|---|--|
| Brighton & Hove City Council 2024.   |  | Parking Design & Implementation        |  | Brighton & Hove City Council   |  |
| Project : Hallett Road, Brighton   |  | Scale : NTS                            |  | <br><b>Brighton &amp; Hove City Council</b> |  |
|   |  | Date Drawn : MAR 2026                  |  |   |  |
|   |  | Drawn : CC                             |  |   |  |
| Title :Proposed removal of 4.6 metre of Permit Holders Bay (S) and replacement with double yellow lines. To provide accessibility to off street parking |  | Drawing Number : PHO - CPZS - HE - 001 |  |   |  |

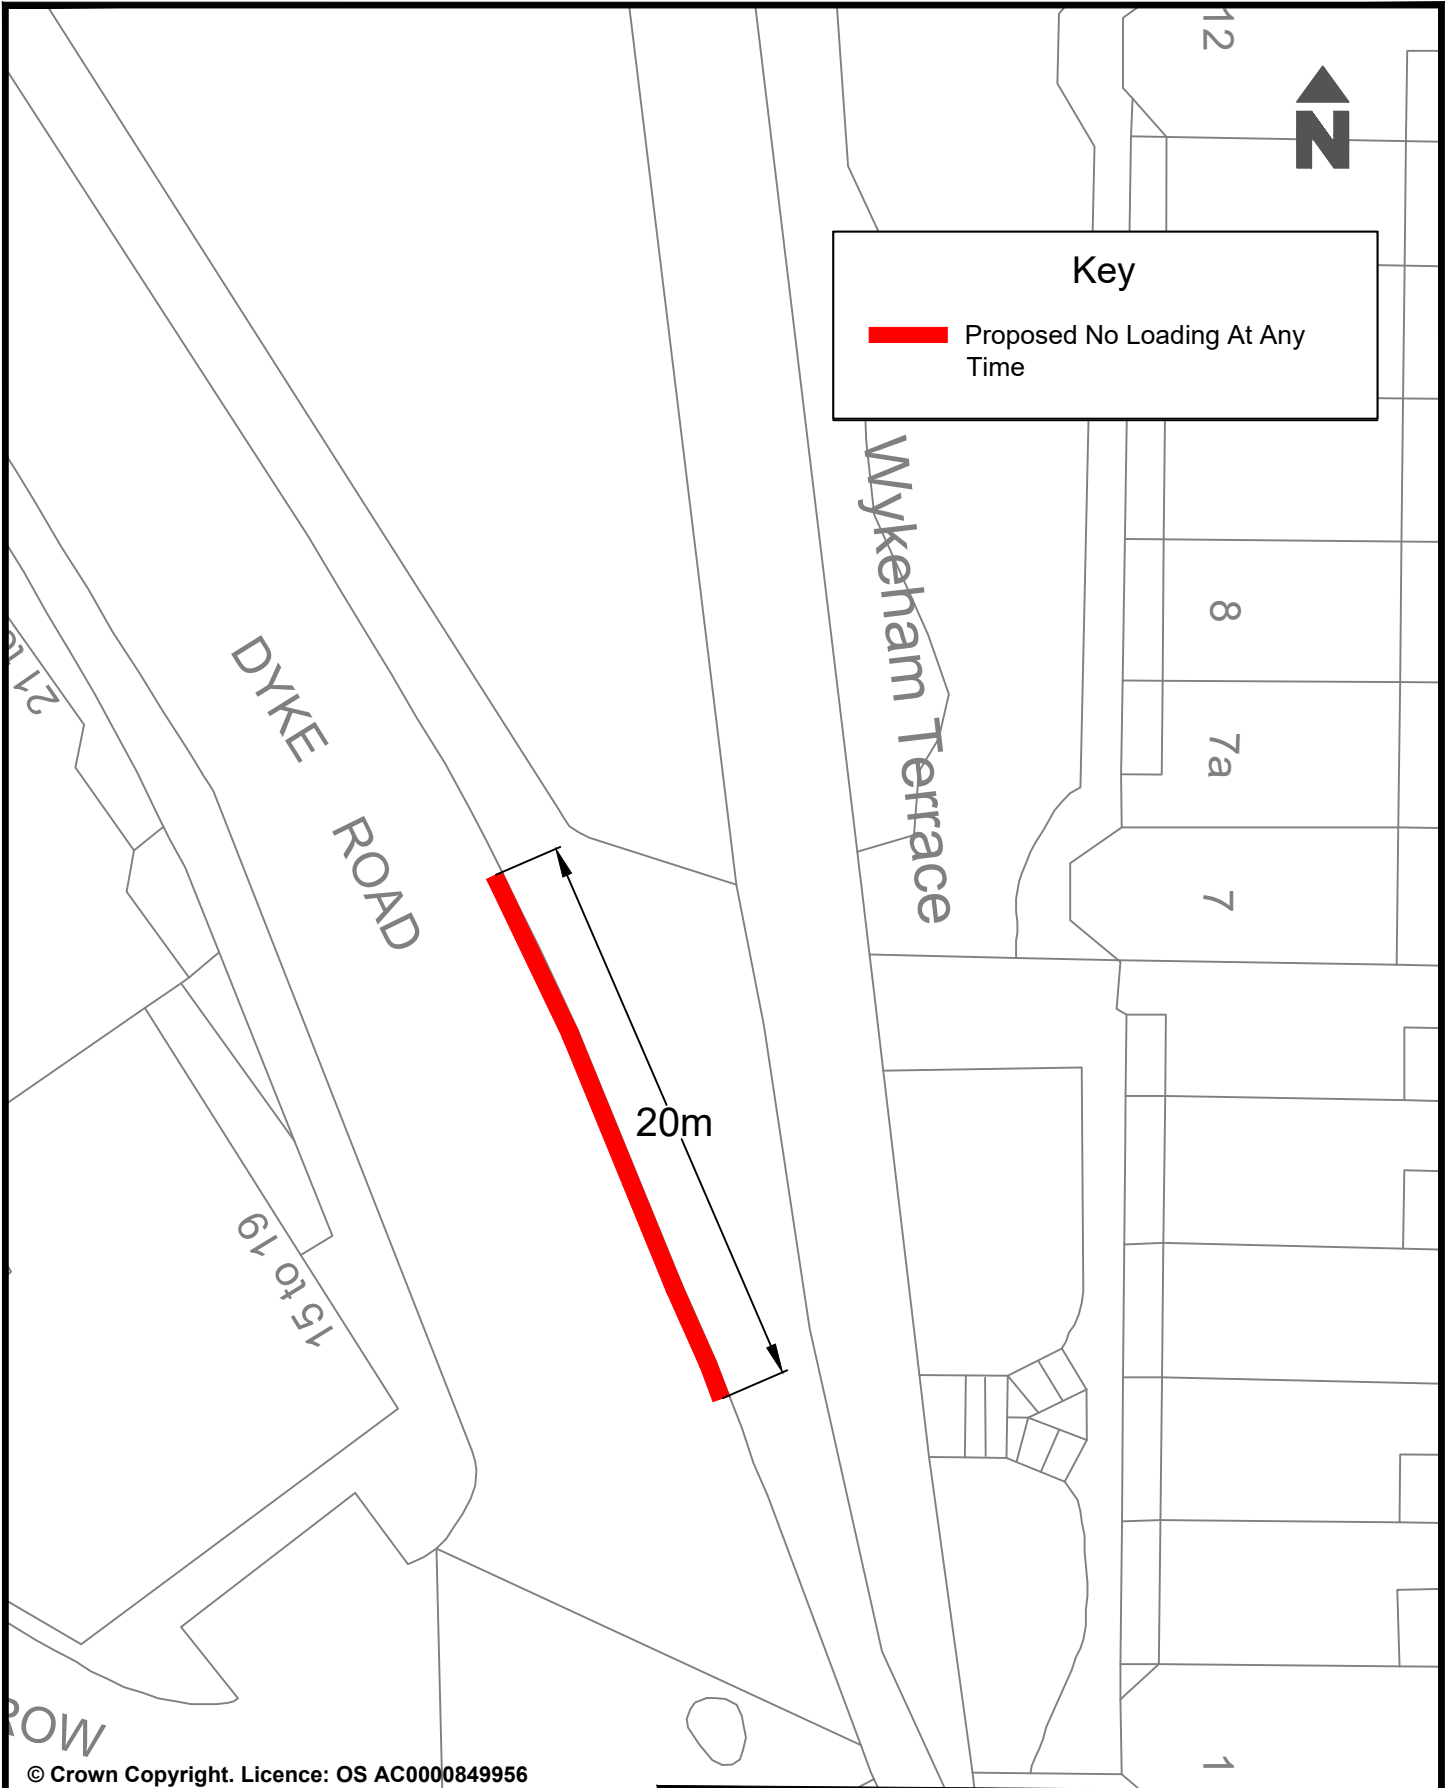


© Crown Copyright. Licence: OS AC0000849956  
Brighton & Hove City Council 2024.

|                                               |  |                                              |  |   |  |
|-----------------------------------------------|--|----------------------------------------------|--|---|--|
| Brighton & Hove City Council 2024.            |  | Parking Design & Implementation              |  | Brighton & Hove City Council   |  |
| Address : Dyke Road, Brighton                 |  | Scale : NTS                                  |  | <br><b>Brighton &amp; Hove City Council</b> |  |
|                                               |  | Date Drawn : May 26                          |  |   |  |
| Reason : To improve road safety for all users |  | Drawn : TP                                   |  |   |  |
|                                               |  | Drawing Number : NLAAT - ZONEZ - WH&NL - 001 |  |   |  |

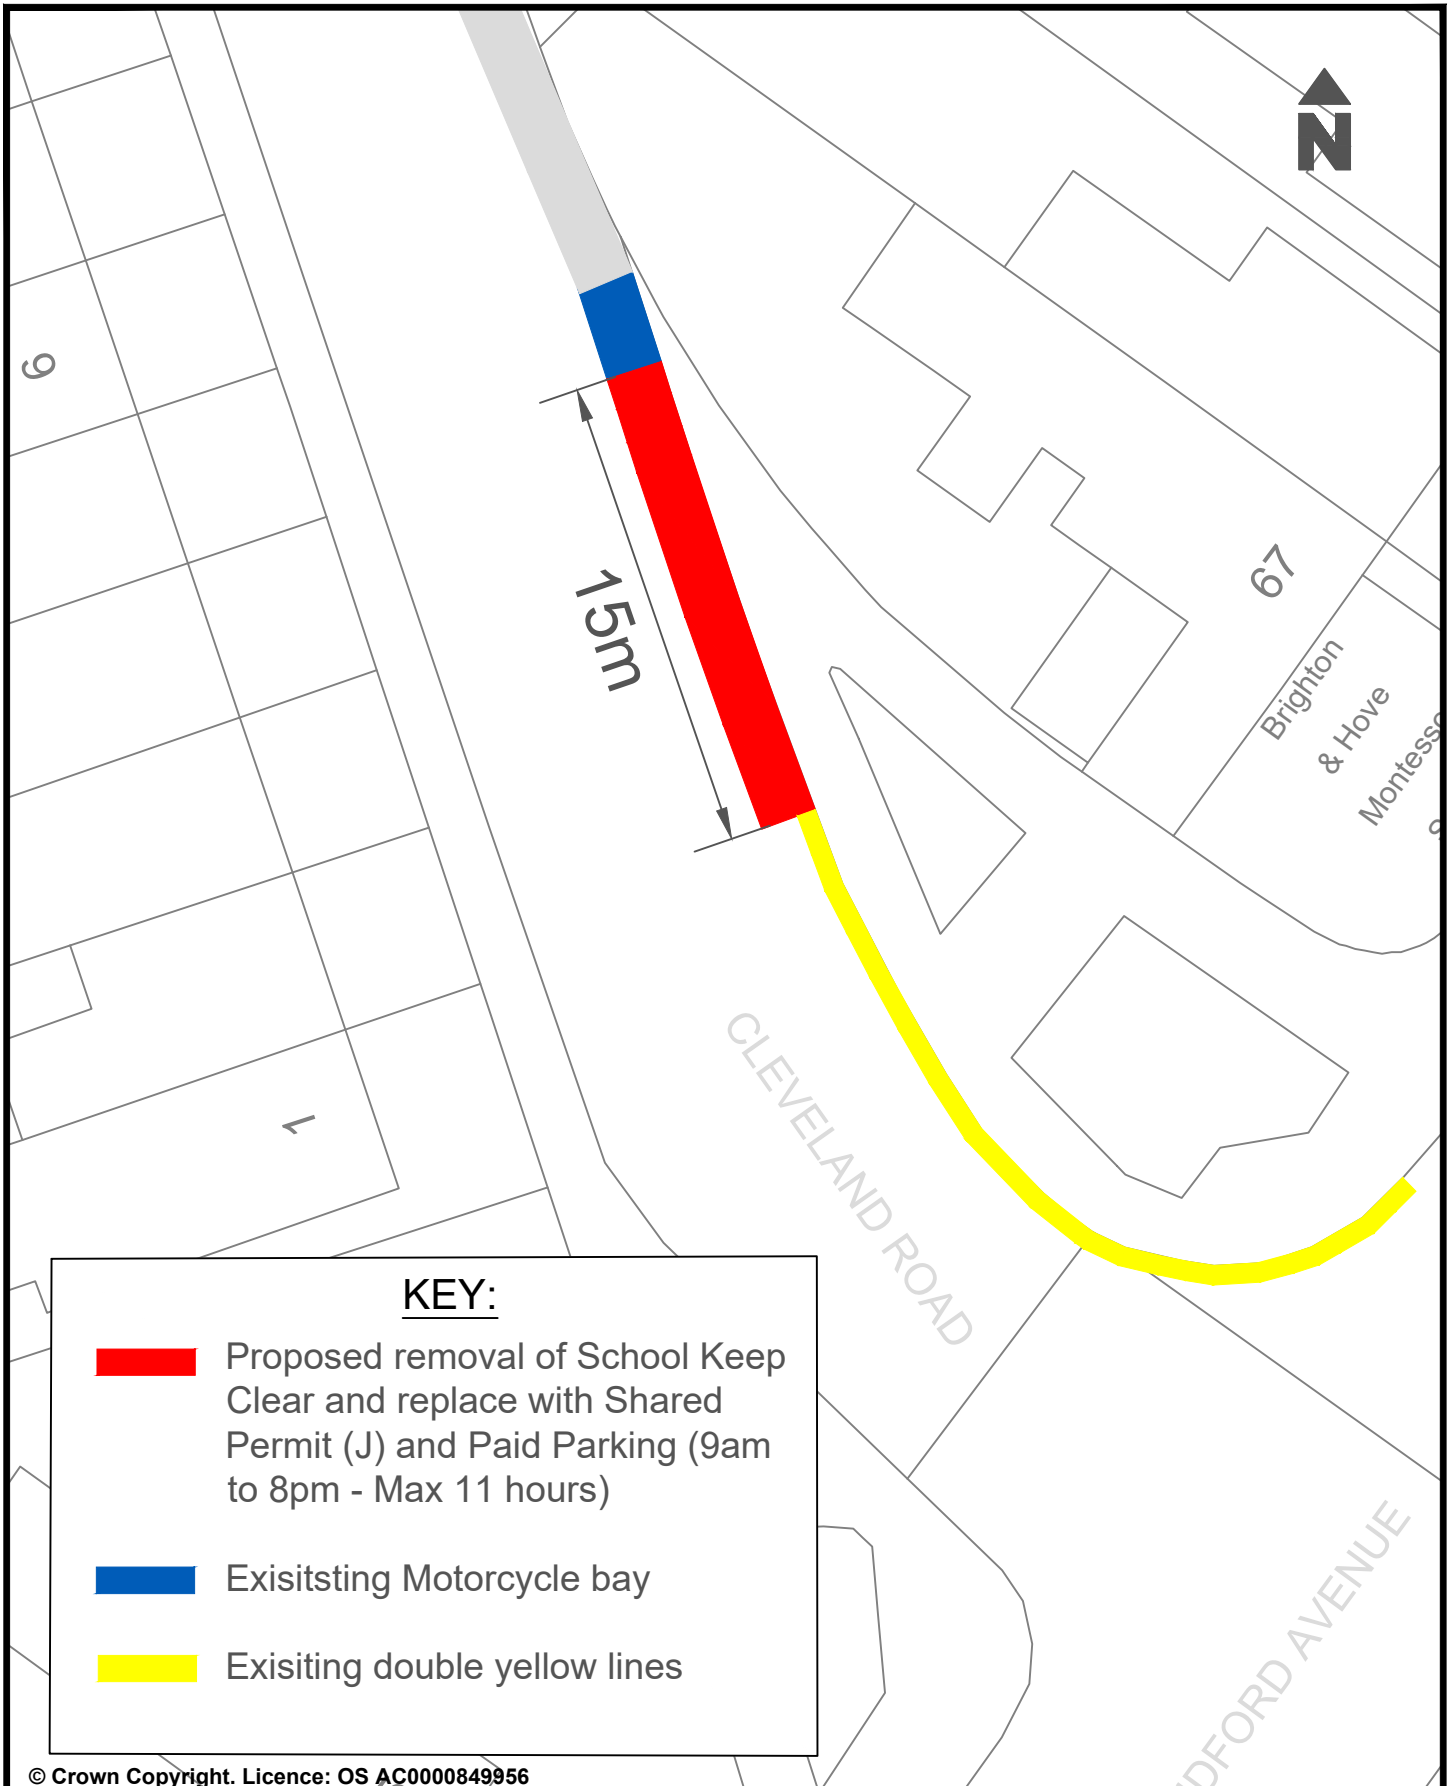

© Crown Copyright. Licence: OS AC0000849956  
Brighton & Hove City Council 2024.

|                                                                                  |                         |   |                              |
|----------------------------------------------------------------------------------|-------------------------|---|------------------------------|
| Project : Cleveland Road, Brighton                                               |                         | Parking Design & Implementation                                                                                                  | Brighton & Hove City Council |
| Title : Proposed Replacement of School Keep Clear to provide additional parking. | Scale : NTS             | <br><b>Brighton &amp; Hove City Council</b> |                              |
|                                                                                  | Date Drawn : APRIL 2026 |   |                              |
|                                                                                  | Drawn : CC              |   |                              |
|                                                                                  |                         | Drawing Number : SP - CPZJ - HF - 011                                                                                            |                              |

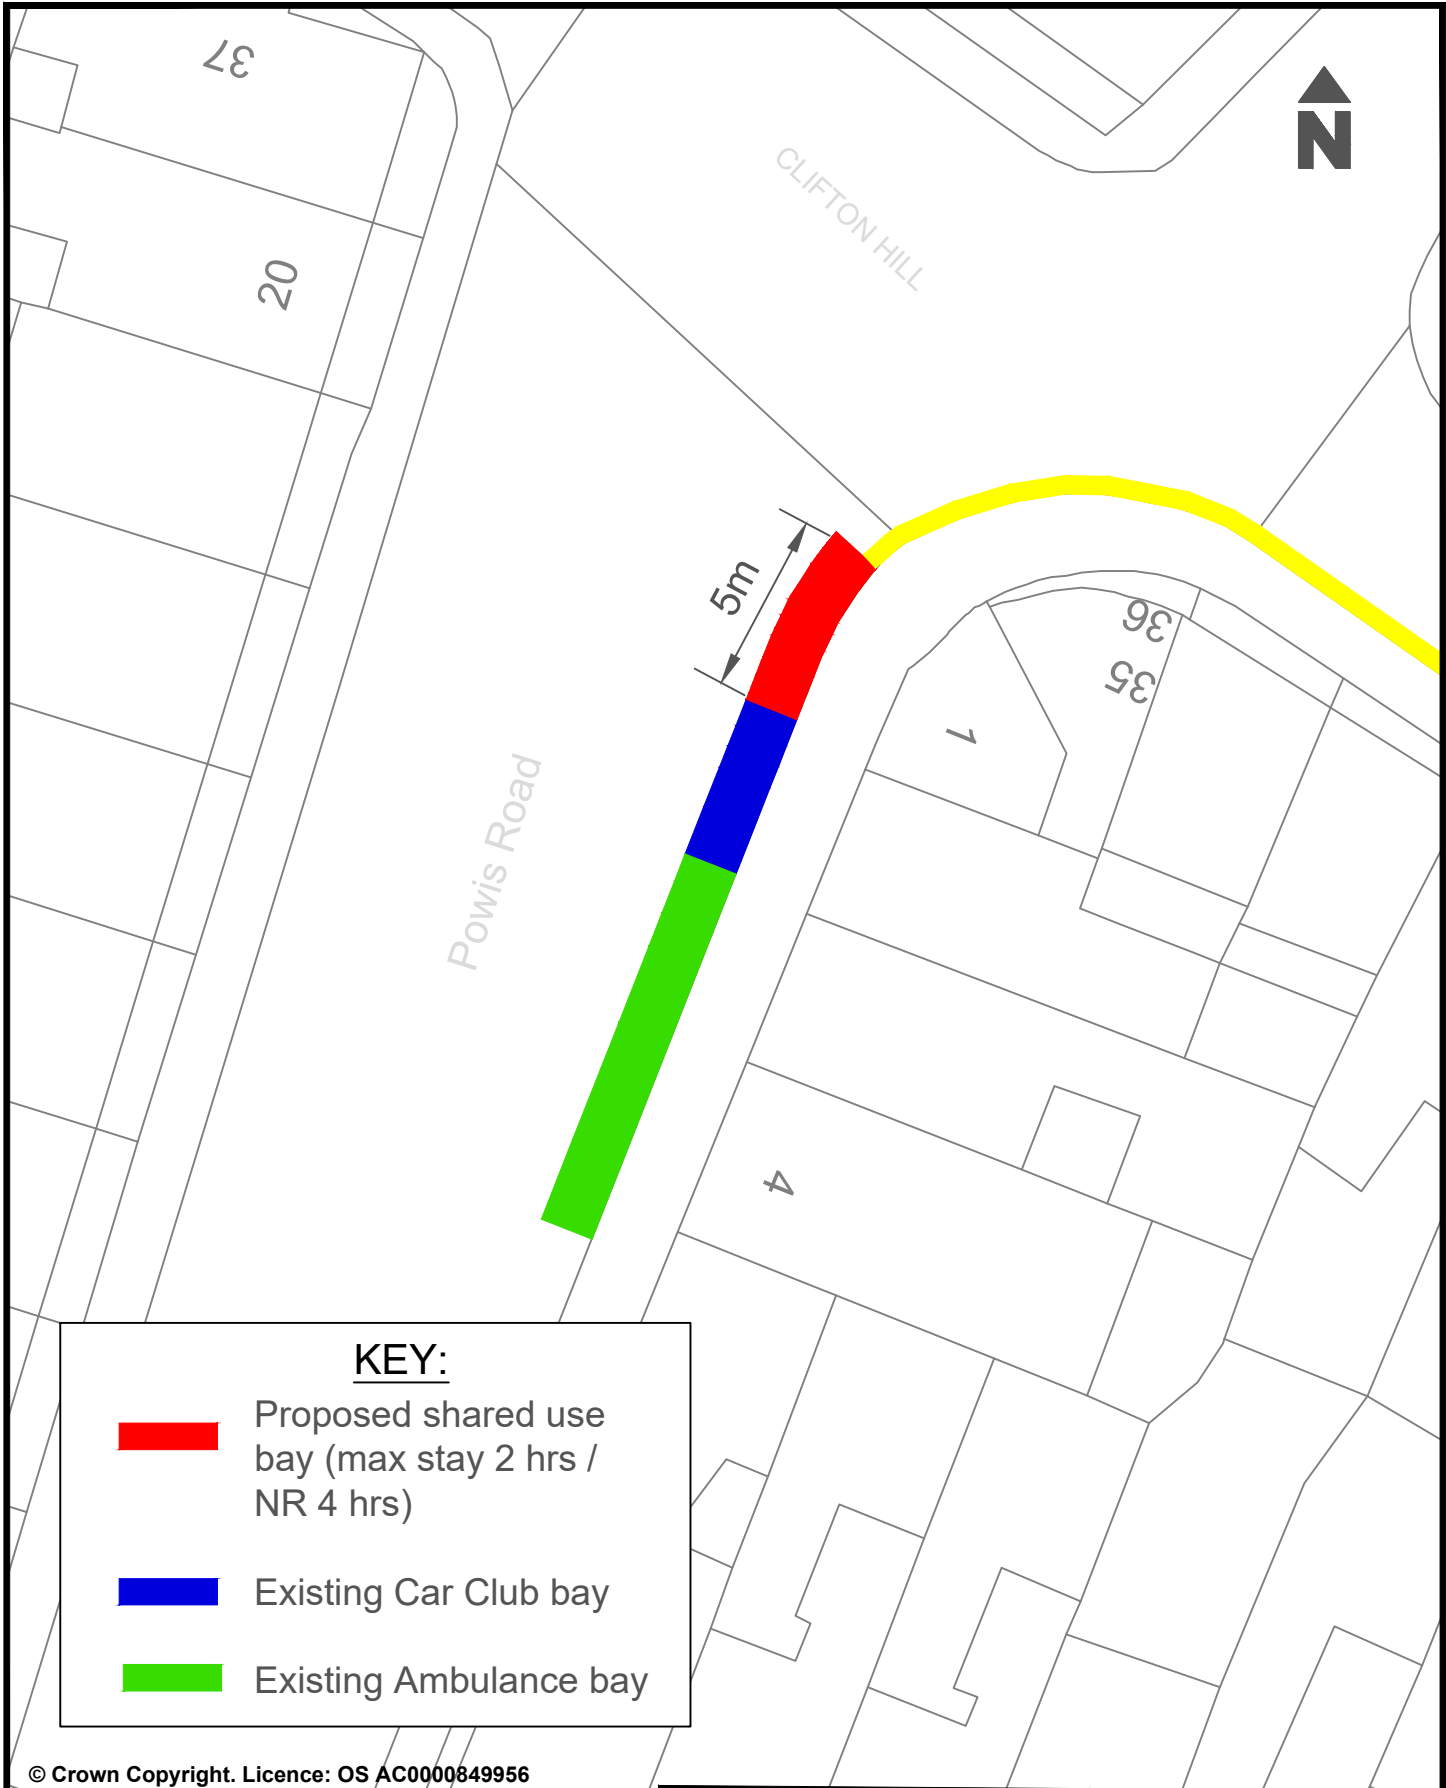

**KEY:**



Proposed shared use  
bay (max stay 2 hrs /  
NR 4 hrs)



Existing Car Club bay



Existing Ambulance bay

© Crown Copyright. Licence: OS AC0000849956  
Brighton & Hove City Council 2024.

Project : Powis Road, Brighton

Title : Proposed shared use bay (max stay  
2 hrs / NR 4 hrs). To provide  
additional parking.

Parking Design & Implementation

Brighton & Hove City Council


Scale : NTS

Date Drawn : APRIL 2026

Drawn : CC

Drawing Number : SP - CPZY - RE - 002



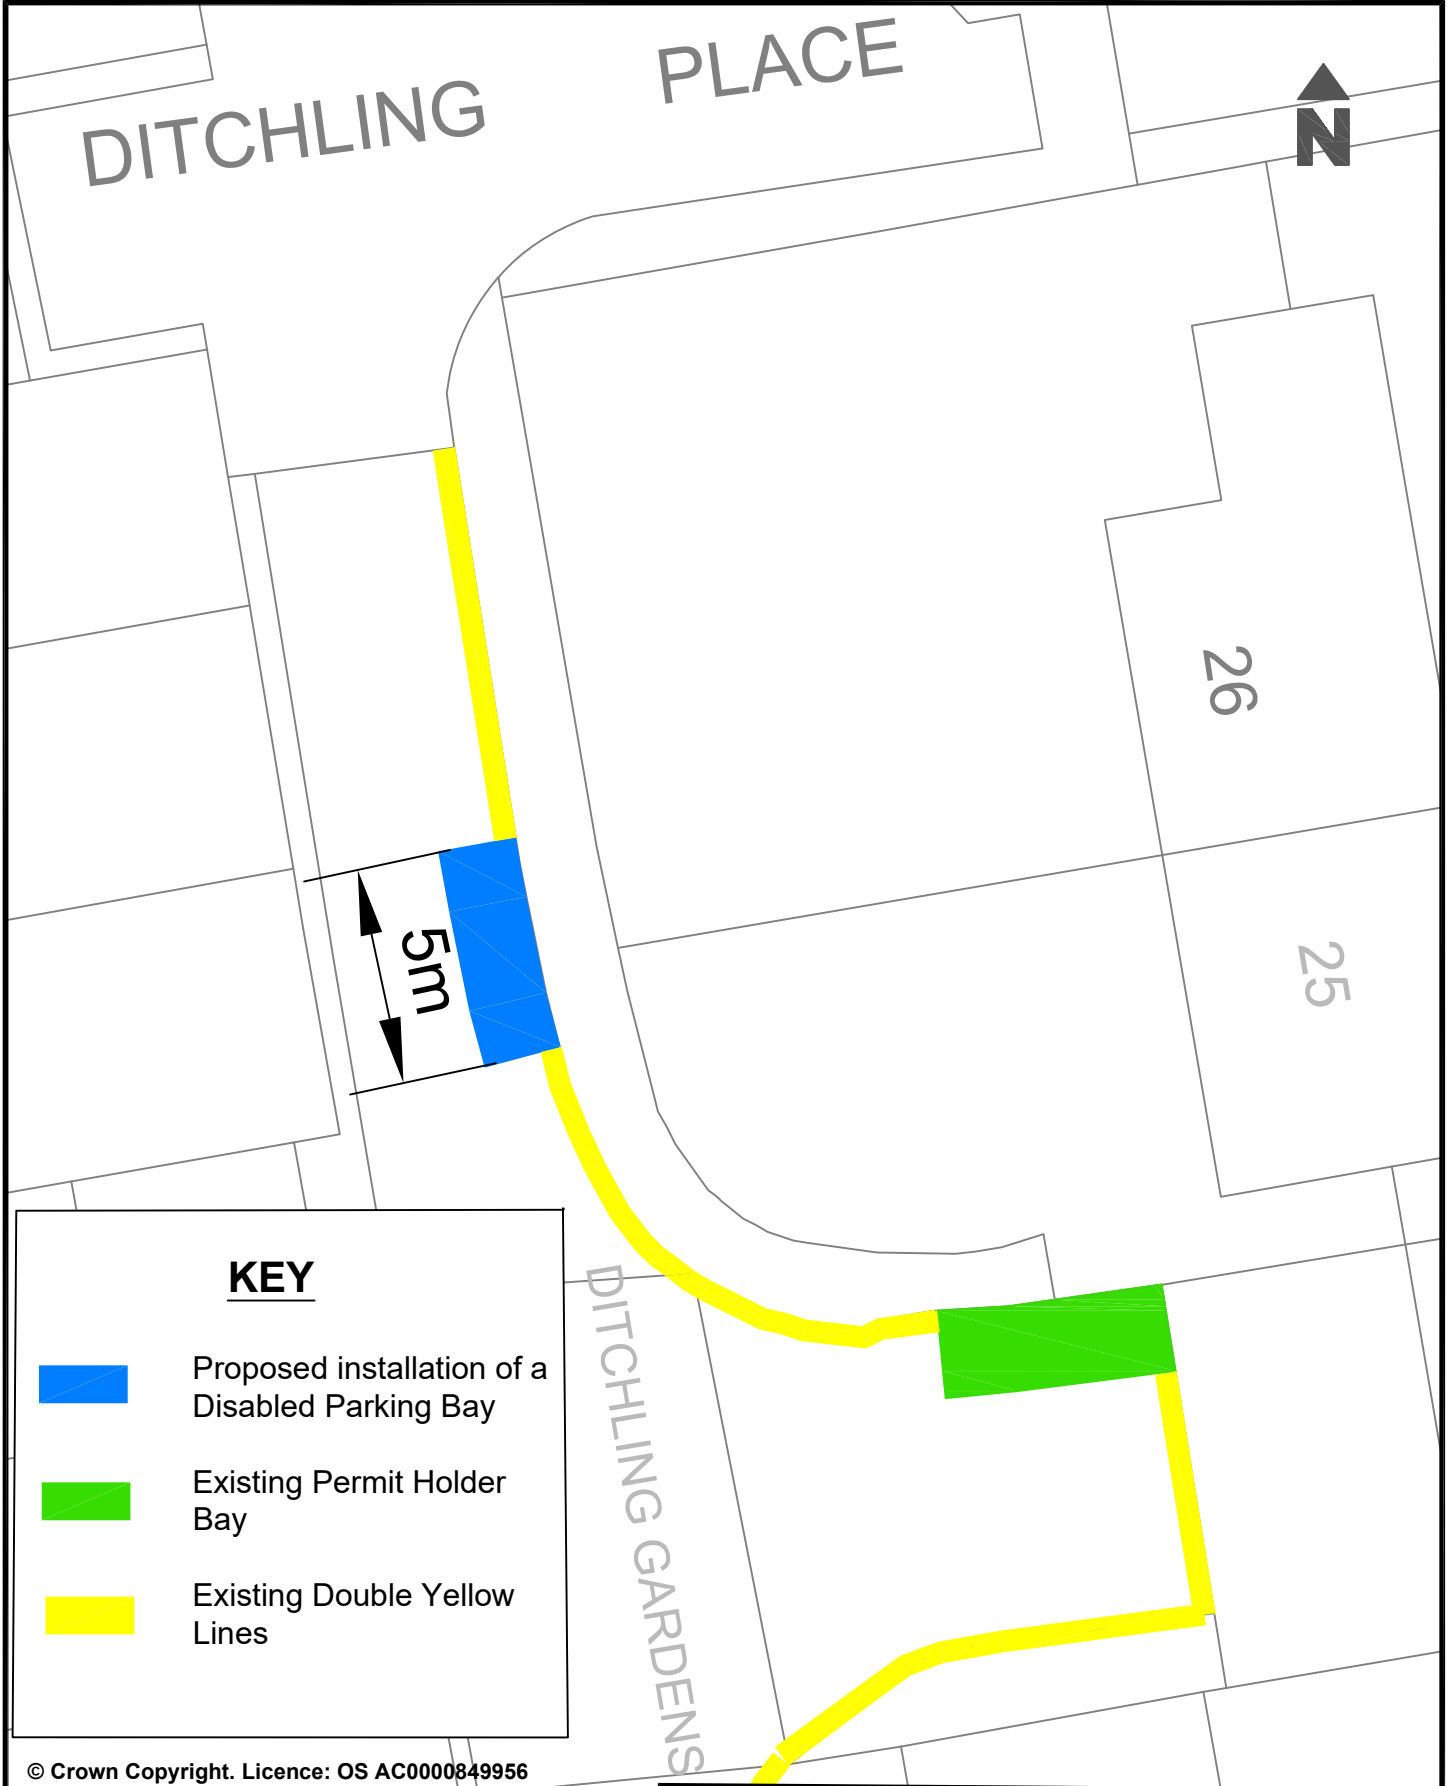

© Crown Copyright. Licence: OS AC0000849956  
Brighton & Hove City Council 2024.

|                                                                          |                                  |                                 |   |                              |  |
|--------------------------------------------------------------------------|----------------------------------|---------------------------------|---|------------------------------|--|
| Brighton & Hove City Council 2024.                                       |                                  | Parking Design & Implementation |   | Brighton & Hove City Council |  |
| Project: Proposed installation of a Disabled Parking space as requested. | Scale: Not To Scale              |                                 | <br><b>Brighton &amp; Hove City Council</b> |                              |  |
|                                                                          | Date Drawn: April 2026           |                                 |   |                              |  |
| Reason: To provide Disabled Parking space in the area as requested.      | Drawn: NC                        |                                 |   |                              |  |
|                                                                          | Drawing Number: BHCC-DPB-CPZG-HF |                                 |   |                              |  |



© Crown Copyright. Licence: OS AC0000849956  
Brighton & Hove City Council 2024.

Parking Design & Implementation Brighton & Hove City Council

Project : Proposed installation of Disabled Bay

Scale: Not to Scale

Date Drawn: April 2026

Reason : To provide disabled parking space in the area

Drawn: D.C.

Drawing Number: BHCC-DPB-CPZH-WM





**KEY**


Proposed Disabled Bay

Existing Permit Holders Bays

© Crown Copyright. Licence: OS AC0000849956  
Brighton & Hove City Council 2024.

|                                                              |                                  |
|--------------------------------------------------------------|----------------------------------|
| Parking Design & Implementation Brighton & Hove City Council |                                  |
| Project : Proposed installation of Disabled Bay              | Scale: Not to Scale              |
|                                                              | Date Drawn: April 2026           |
| Reason : To provide disabled parking space in the area       | Drawn: D.C.                      |
|                                                              | Drawing Number: BHCC-DPB-CPZH-KT |



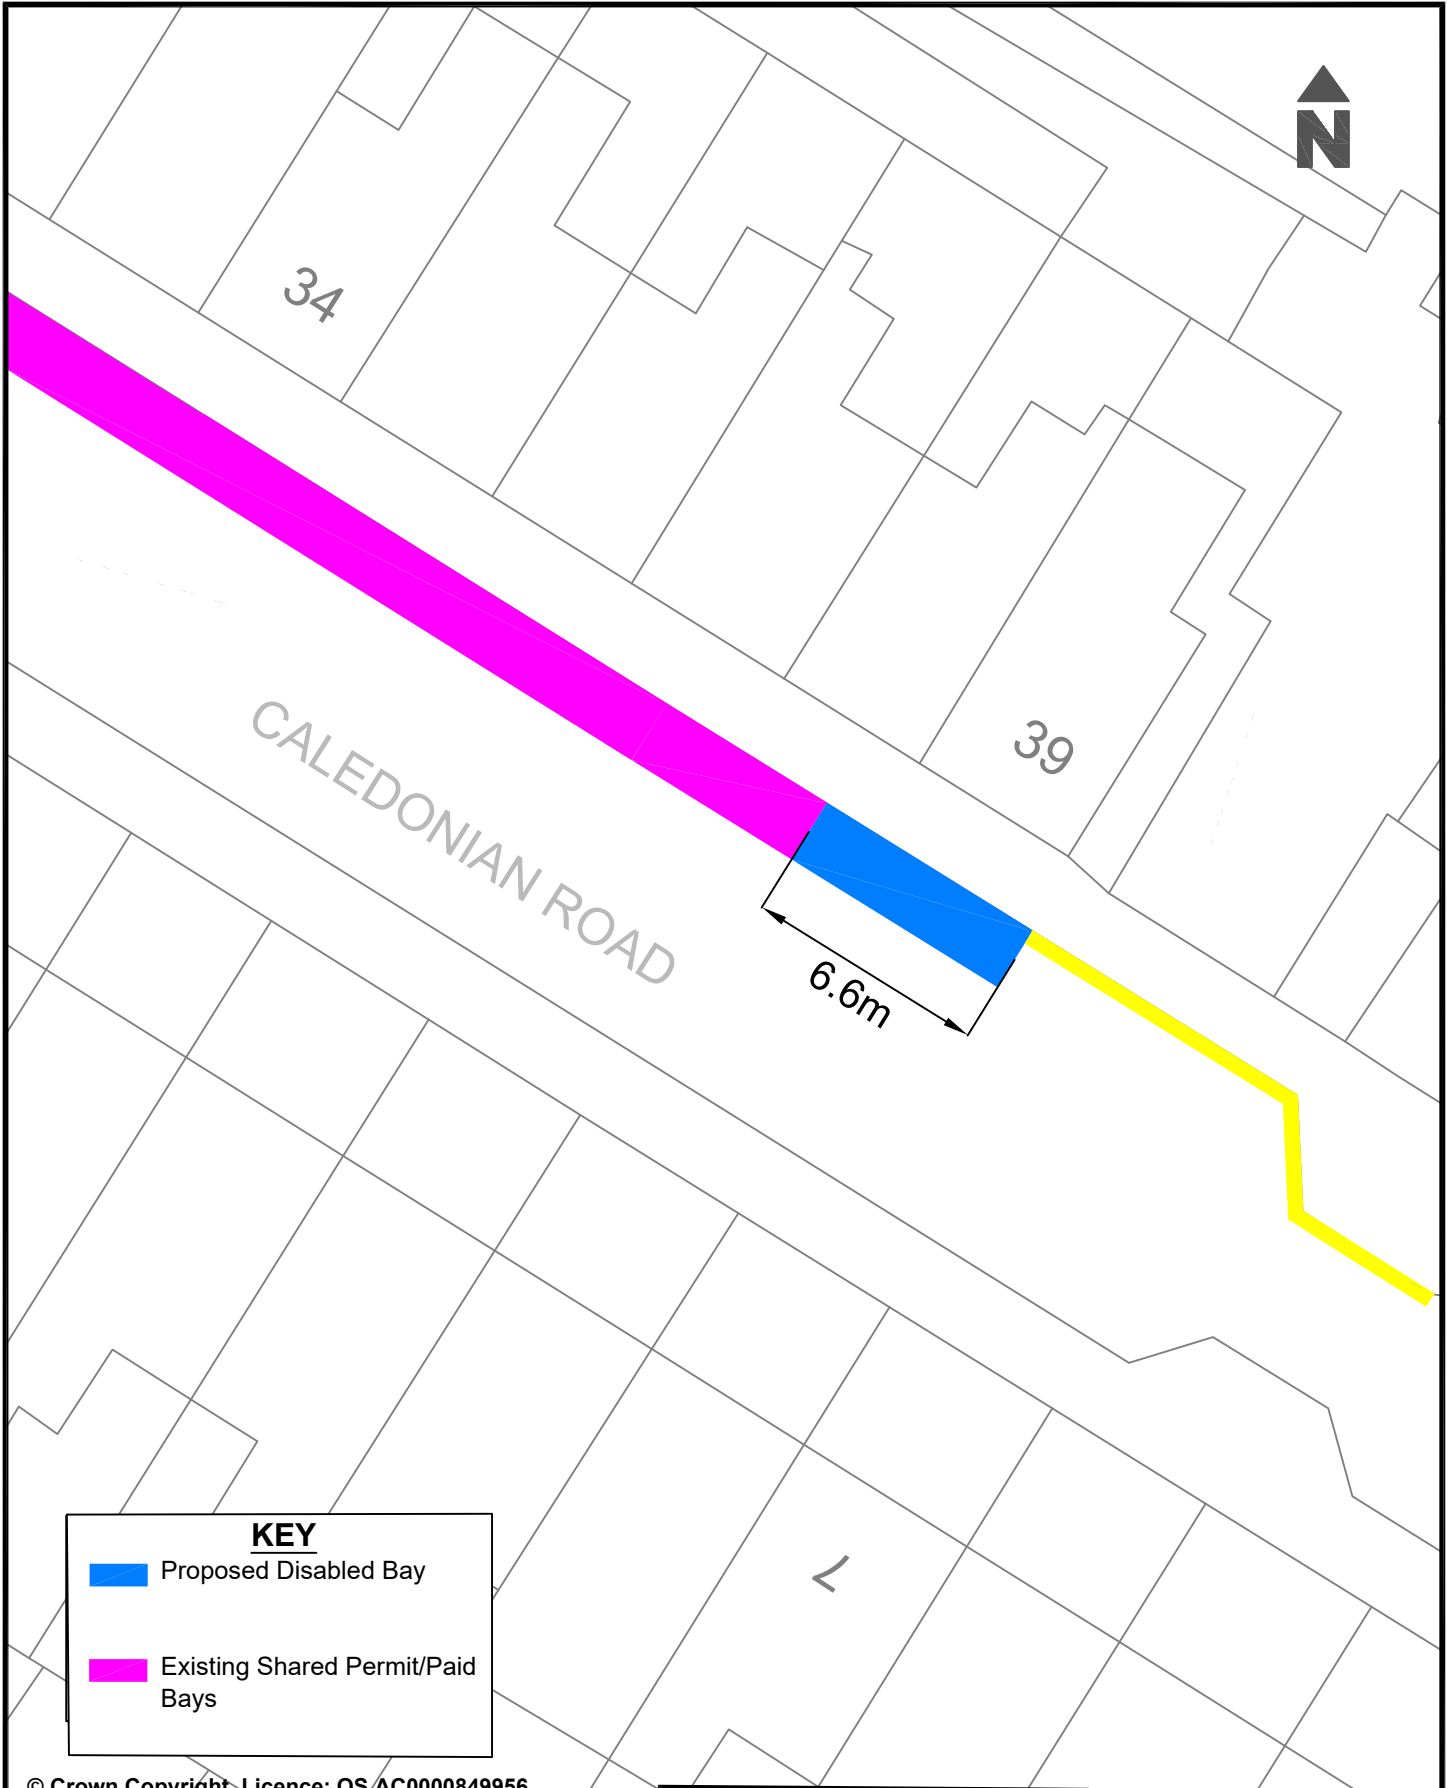

© Crown Copyright. Licence: OS AC0000849956  
Brighton & Hove City Council 2024.

Parking Design & Implementation Brighton & Hove City Council

Project : Proposed installation of Disabled Bay

Scale: Not to Scale


Date Drawn: March 2026

Reason : To provide disabled parking space in the area

Drawn: D.C.

Drawing Number: BHCC-DPB-CPZU-RH



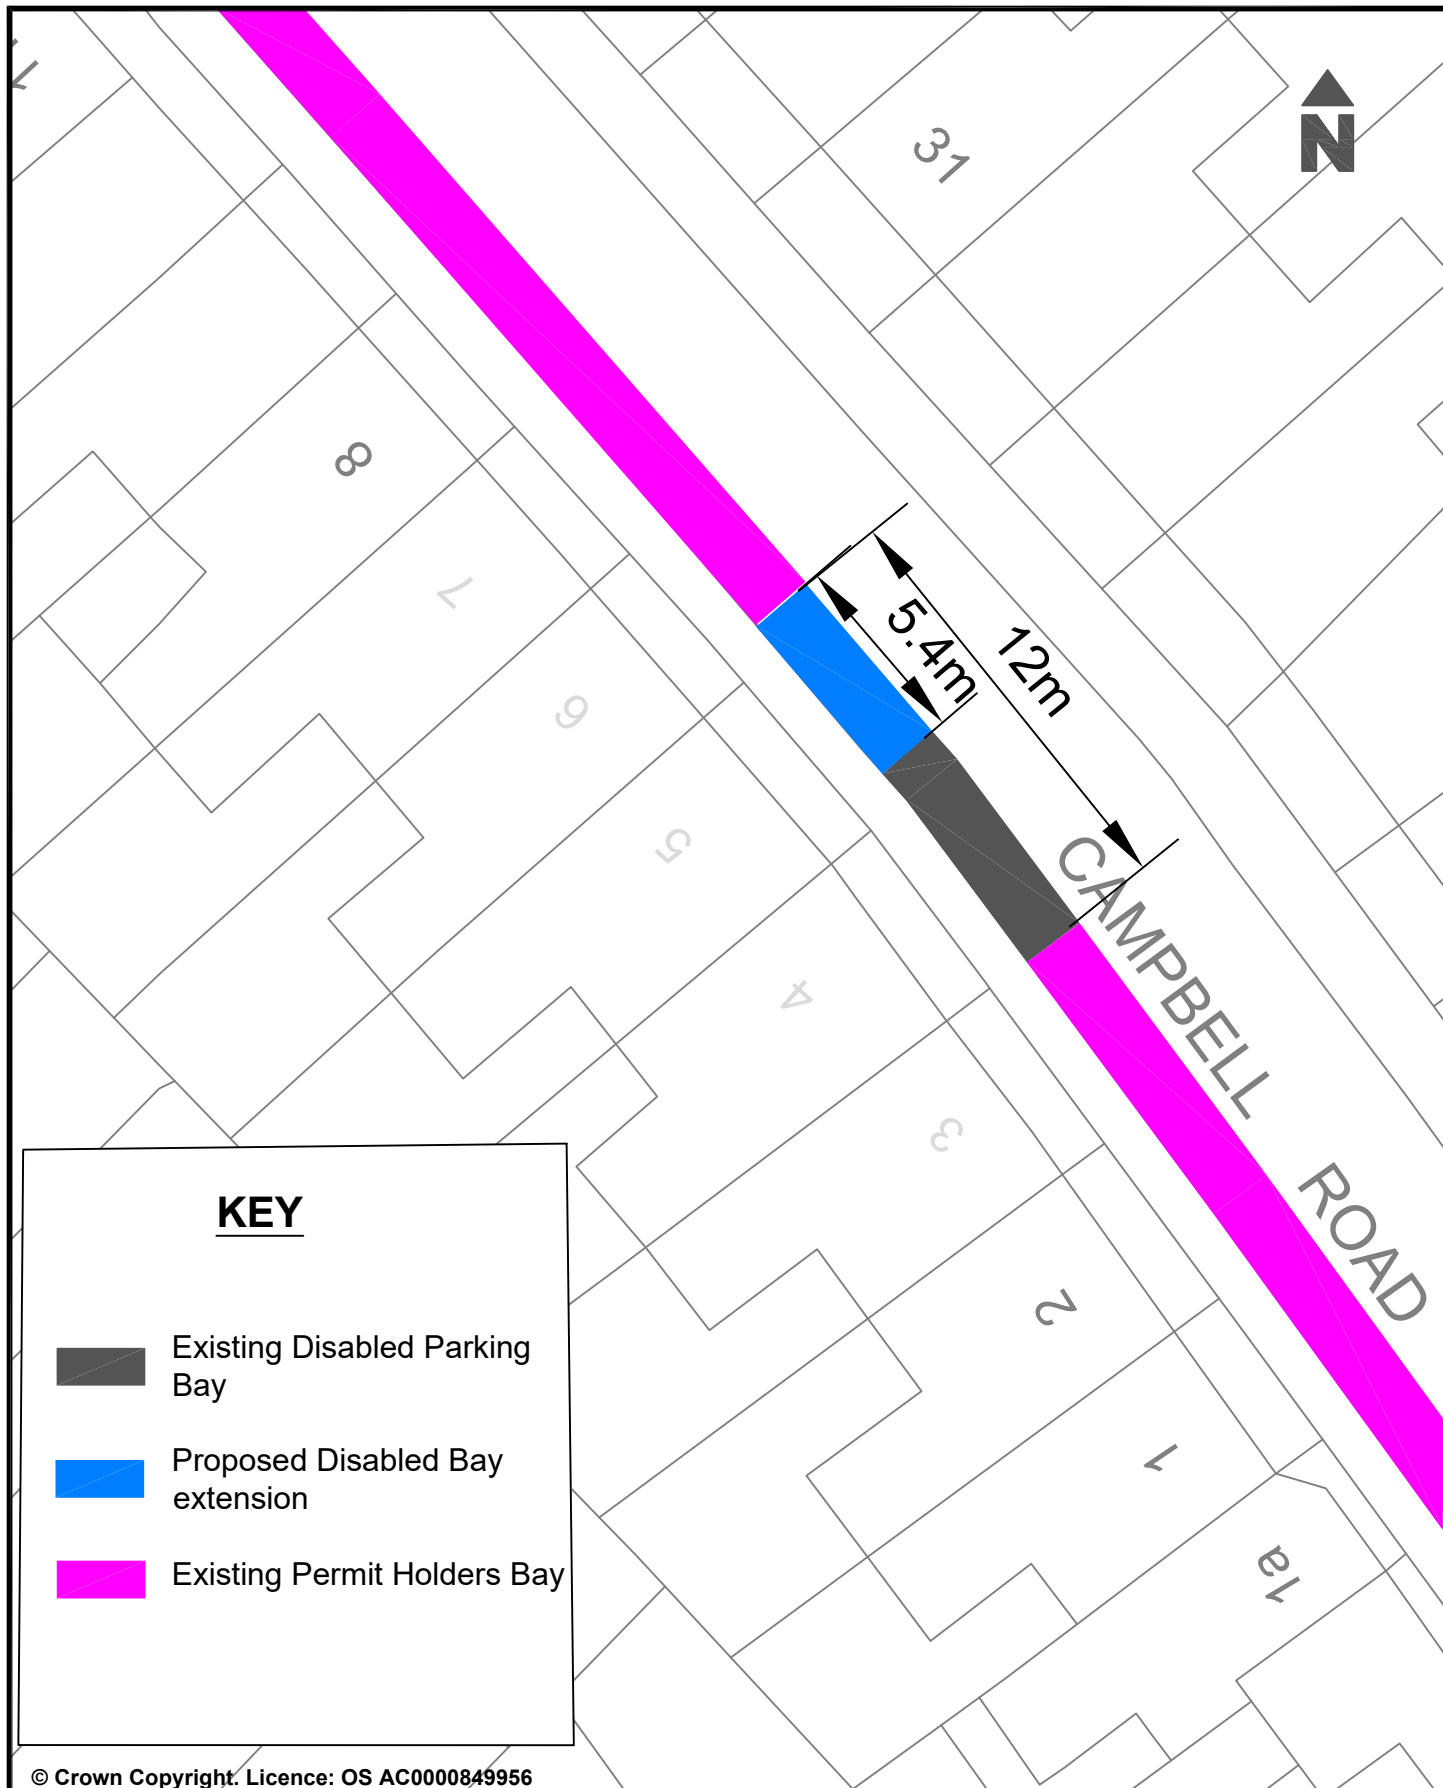

### KEY



Existing Disabled Parking Bay



Proposed Disabled Bay extension



Existing Permit Holders Bay

© Crown Copyright. Licence: OS AC0000849956  
Brighton & Hove City Council 2024.

Project : Proposed extension of a Disabled Parking space as requested.

Reason: To provide Disabled Parking space in the area.

Parking Design & Implementation

Brighton & Hove City Council


Scale: Not to Scale

Date Drawn: April 2026

Drawn: NC

Drawing Number: BHCC-DPB-CPZJ-PP



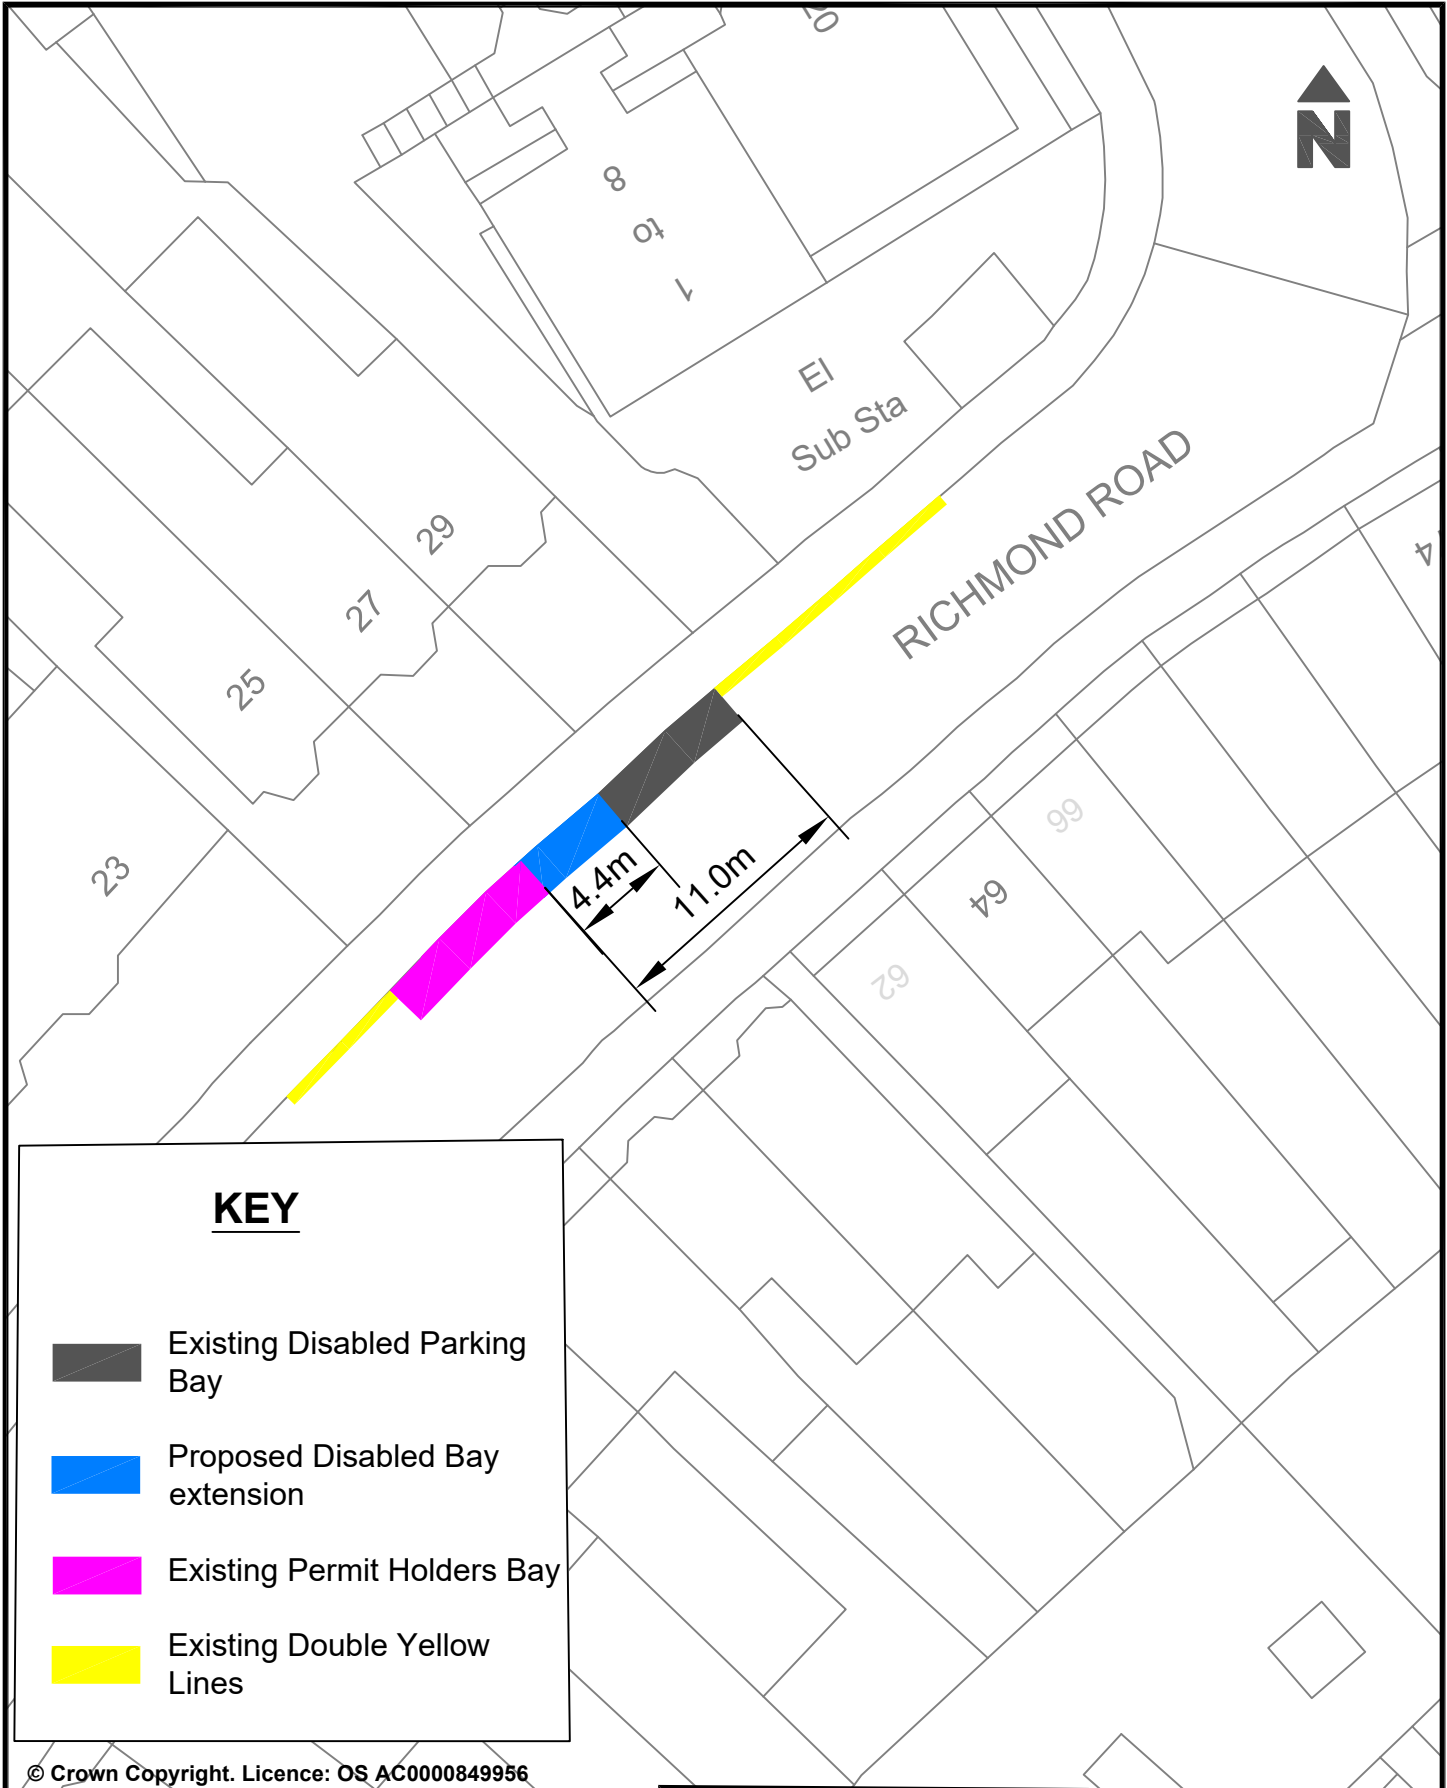

**KEY**



Existing Disabled Parking Bay



Proposed Disabled Bay extension



Existing Permit Holders Bay



Existing Double Yellow Lines

© Crown Copyright. Licence: OS AC0000849956  
Brighton & Hove City Council 2024.

Project : Proposed extension of a Disabled Parking space as requested.

Reason: To provide Disabled Parking space in the area.

Parking Design & Implementation

Brighton & Hove City Council


Scale: Not to Scale

Date Drawn: April 2026

Drawn: NC

Drawing Number: BHCC-DPB-CPZJ-RH



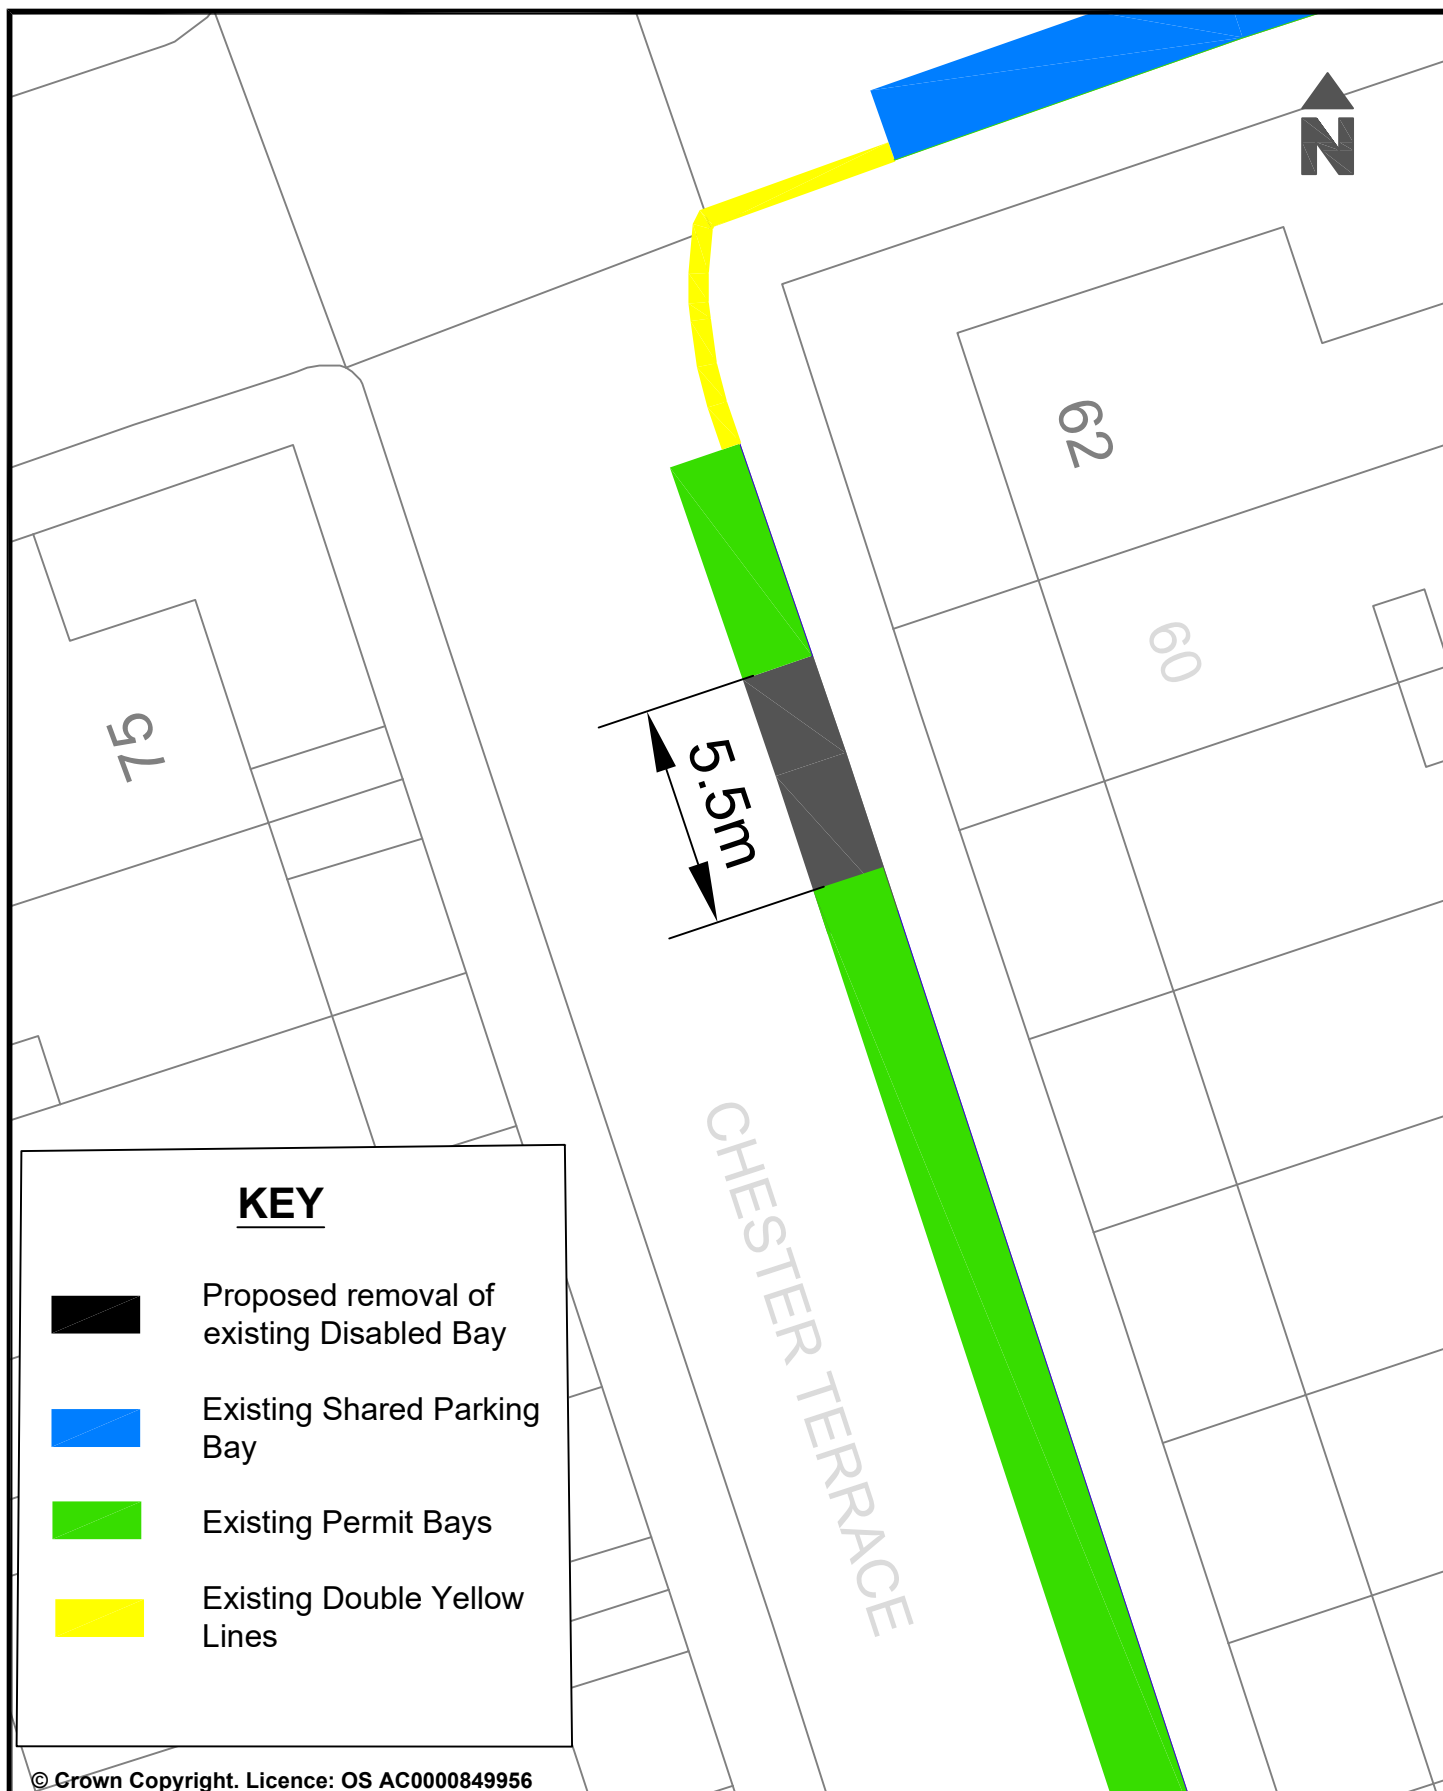

### KEY

-  Proposed removal of existing Disabled Bay
-  Existing Shared Parking Bay
-  Existing Permit Bays
-  Existing Double Yellow Lines

© Crown Copyright. Licence: OS AC0000849956  
Brighton & Hove City Council 2024.

| Brighton & Hove City Council 2024.                                                         |                                         | Parking Design & Implementation |   | Brighton & Hove City Council |  |
|--------------------------------------------------------------------------------------------|-----------------------------------------|---------------------------------|---|------------------------------|--|
| Project: Proposed removal of a Disabled Parking space to increase Permit Holders Parking.  | Scale: Not To Scale                     |                                 | <br><b>Brighton &amp; Hove City Council</b> |                              |  |
|                                                                                            | Date Drawn: April 2026                  |                                 |   |                              |  |
| Reason: To remove a Disabled Parking space in the area as requested as no longer required. | Drawn: NC                               |                                 |   |                              |  |
|                                                                                            | Drawing Number: BHCC-DPB-CPZJ-REVOKE-HF |                                 |   |                              |  |



CLARENDON VILLAS

3.5m

LB

### KEY



Proposed removal of  
existing Disabled Bay



Existing Permit Holder  
Bay



Existing Double Yellow  
Lines

© Crown Copyright. Licence: OS AC0000849956  
Brighton & Hove City Council 2024.

Parking Design & Implementation

Brighton & Hove City Council

Project: Proposed removal of a Disabled Parking  
space to increase Permit Holders Parking.

Scale: Not To Scale


Date Drawn: April 2026

Reason: To remove a Disabled Parking space in the  
area as requested as no longer required.


Drawn: NC

Drawing Number: BHCC-DPB-CPZN-REVOKE-CH



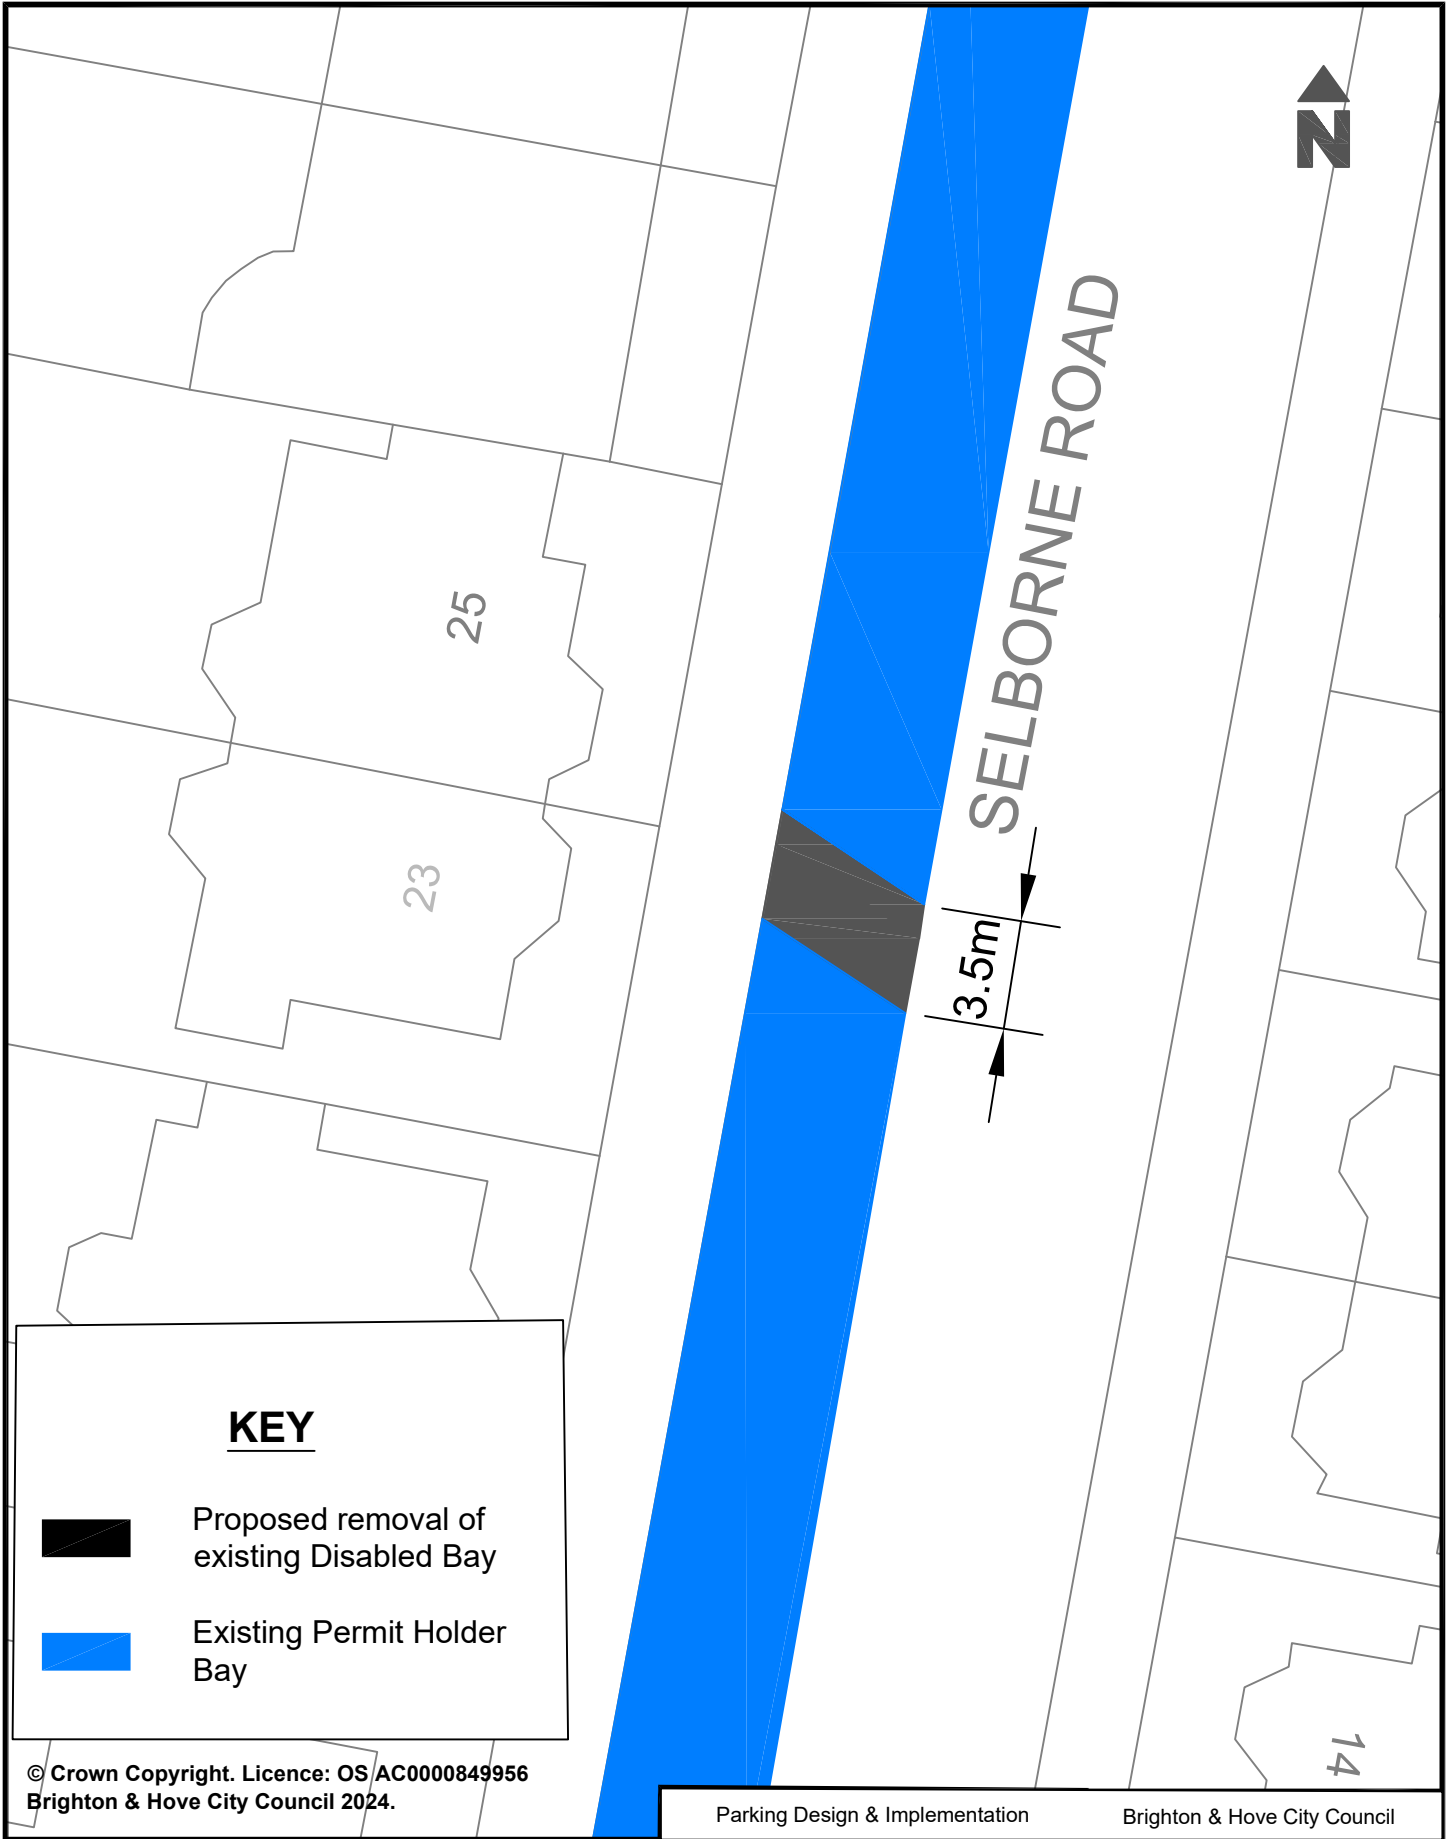


|                                                                                            |                                         |   |
|--------------------------------------------------------------------------------------------|-----------------------------------------|---|
| Project: Proposed removal of a Disabled Parking space to increase Permit Holders Parking.  | Scale: Not To Scale                     | <br><b>Brighton &amp; Hove City Council</b> |
|                                                                                            | Date Drawn: April 2026                  |   |
| Reason: To remove a Disabled Parking space in the area as requested as no longer required. | Drawn: NC                               |   |
|                                                                                            | Drawing Number: BHCC-DPB-CPZN-REVOKE-CH |   |

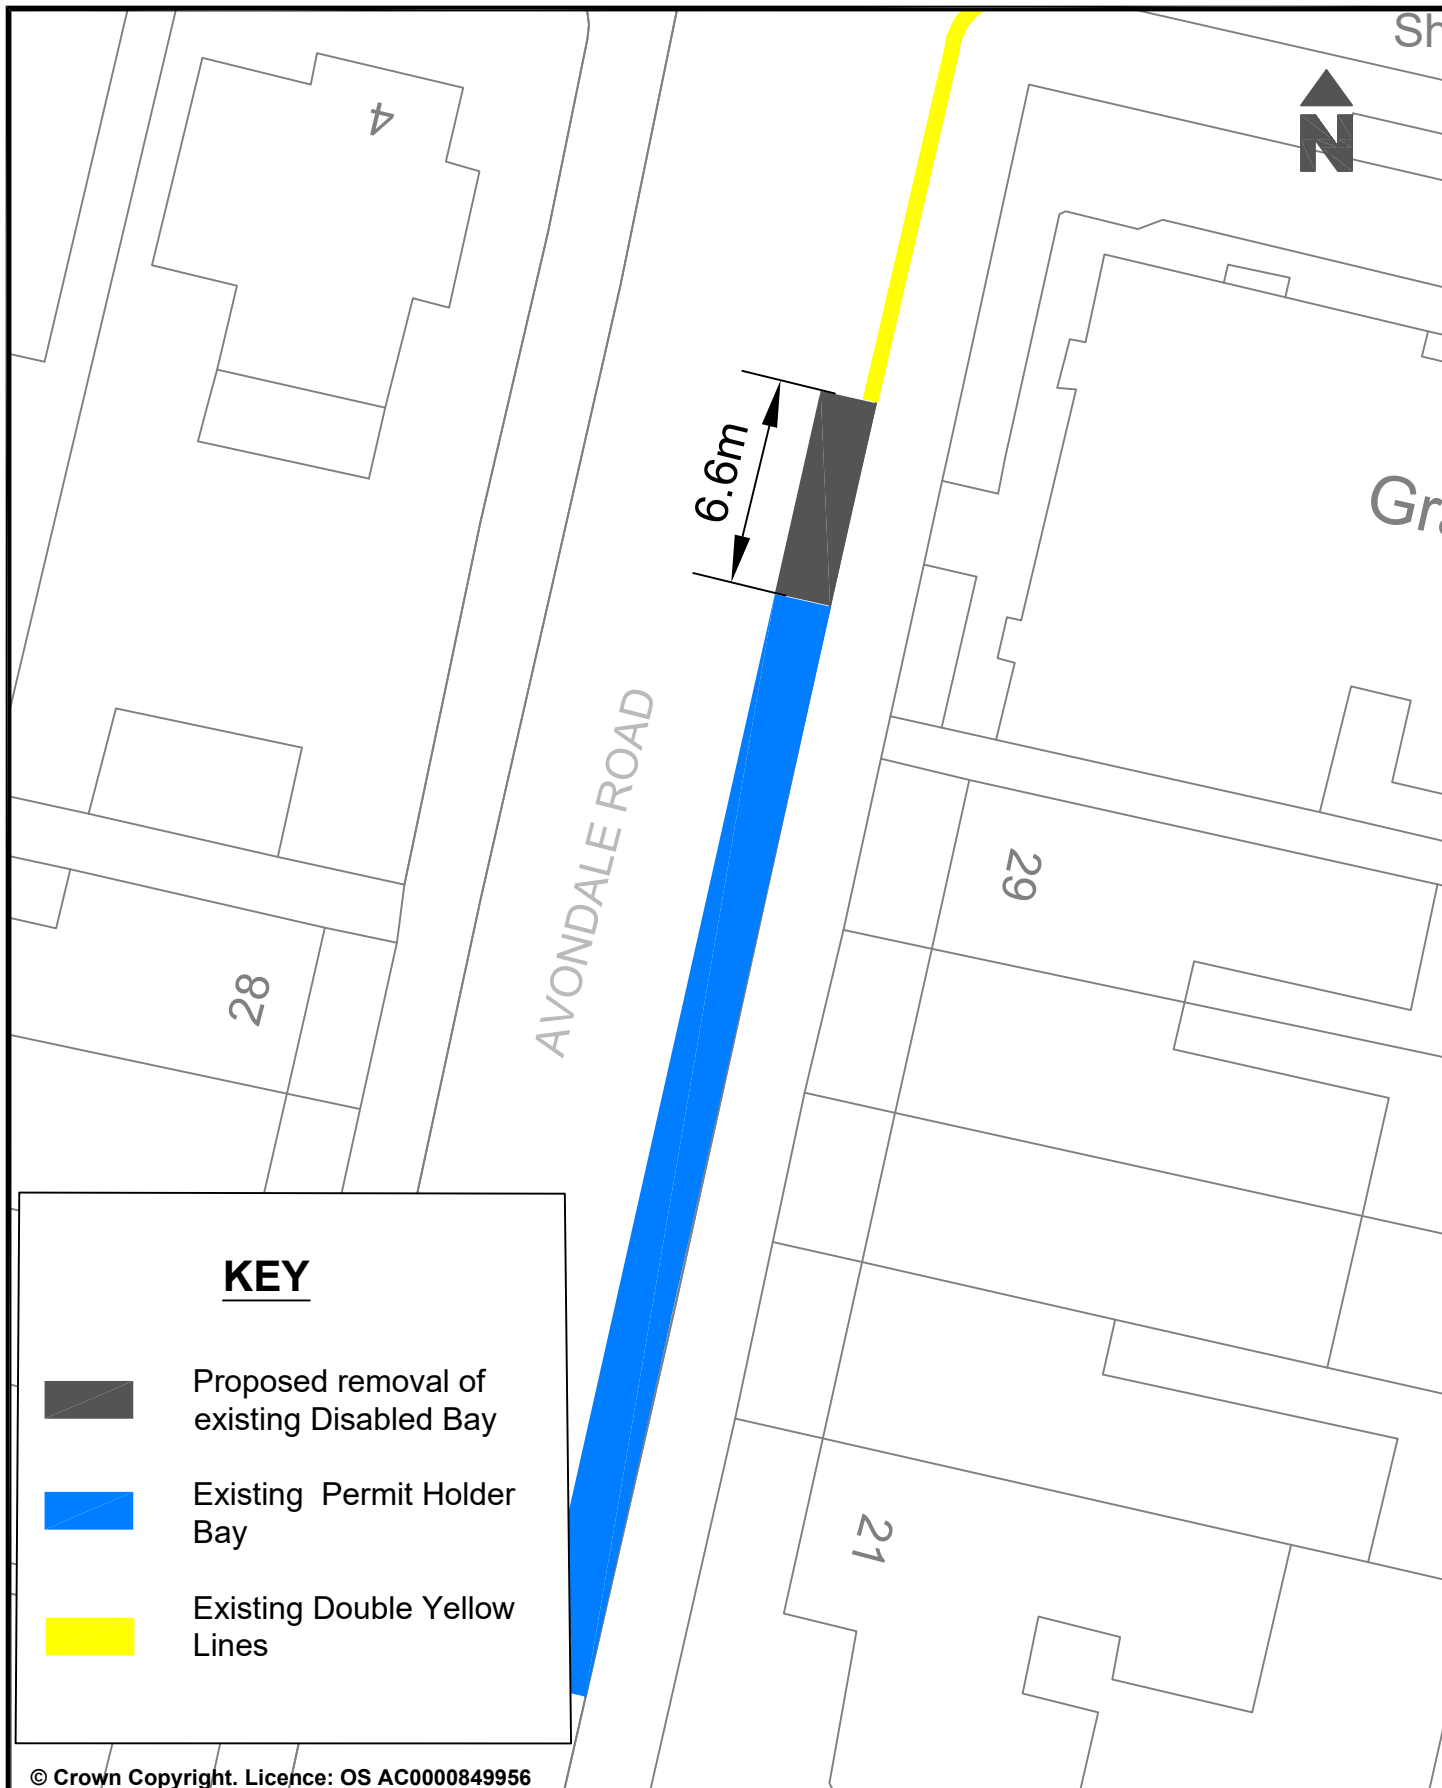

© Crown Copyright. Licence: OS AC0000849956  
Brighton & Hove City Council 2024.

| Brighton & Hove City Council 2024.                                                         |  | Parking Design & Implementation         |  | Brighton & Hove City Council   |  |
|--------------------------------------------------------------------------------------------|--|-----------------------------------------|--|---|--|
| Project: Proposed removal of a Disabled Parking space to increase Permit Holders Parking.  |  | Scale: Not To Scale                     |  | <br><b>Brighton &amp; Hove City Council</b> |  |
|                                                                                            |  | Date Drawn: April 2026                  |  |   |  |
| Reason: To remove a Disabled Parking space in the area as requested as no longer required. |  | Drawn: NC                               |  |   |  |
|                                                                                            |  | Drawing Number: BHCC-DPB-CPZO-REVOKE-GO |  |   |  |



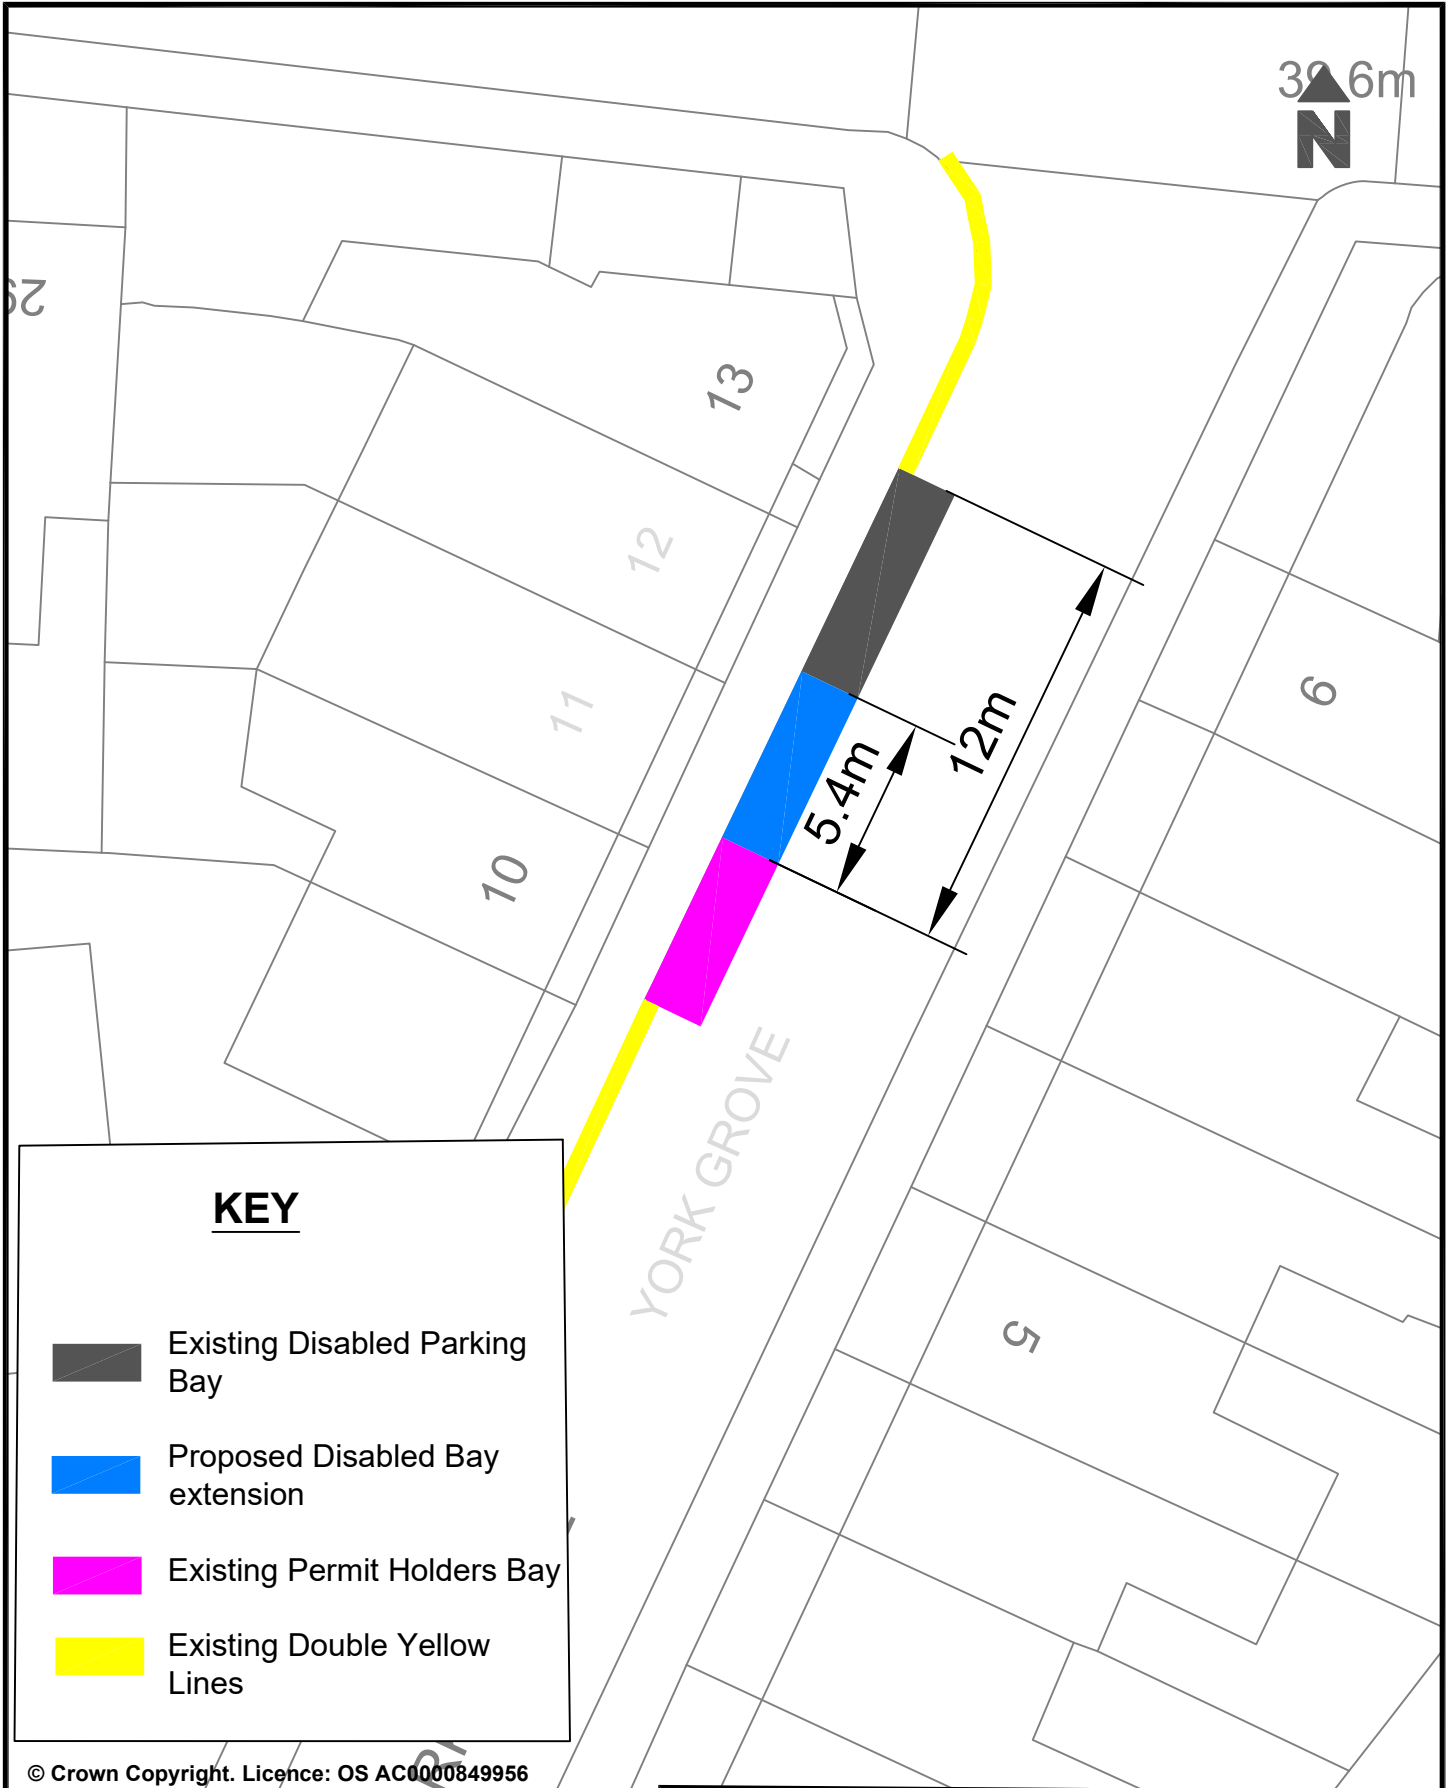

© Crown Copyright. Licence: OS AC0000849956  
Brighton & Hove City Council 2024.

|                                                                        |  |                                  |  |   |  |
|------------------------------------------------------------------------|--|----------------------------------|--|---|--|
| Brighton & Hove City Council 2024.                                     |  | Parking Design & Implementation  |  | Brighton & Hove City Council   |  |
| Project : Proposed extension of a Disabled Parking space as requested. |  | Scale:Not to Scale               |  | <br><b>Brighton &amp; Hove City Council</b> |  |
|                                                                        |  | Date Drawn: April 2026           |  |   |  |
| Reason: To provide Disabled Parking space in the area.                 |  | Drawn:NC                         |  |   |  |
|                                                                        |  | Drawing Number: BHCC-DPB-CPZQ-PP |  |   |  |

# WITHDRAWN



18

6.6m

HAMILTON ROAD

49

## KEY



Proposed removal of  
existing Disabled Bay



Existing Permit Holder  
Bay



Existing Electrical Vehicle  
Bay

© Crown Copyright. Licence: OS AC0000849956  
Brighton & Hove City Council 2024.

Parking Design & Implementation

Brighton & Hove City Council

Project: Proposed removal of a Disabled Parking  
space to increase Permit Holders Parking.

Scale: Not To Scale


Date Drawn: April 2026

Reason: To remove a Disabled Parking space in  
the area as requested as no longer  
required.

Drawn: NC

Drawing Number: BHCC-DPB-CPZQ-REVOKE-PP



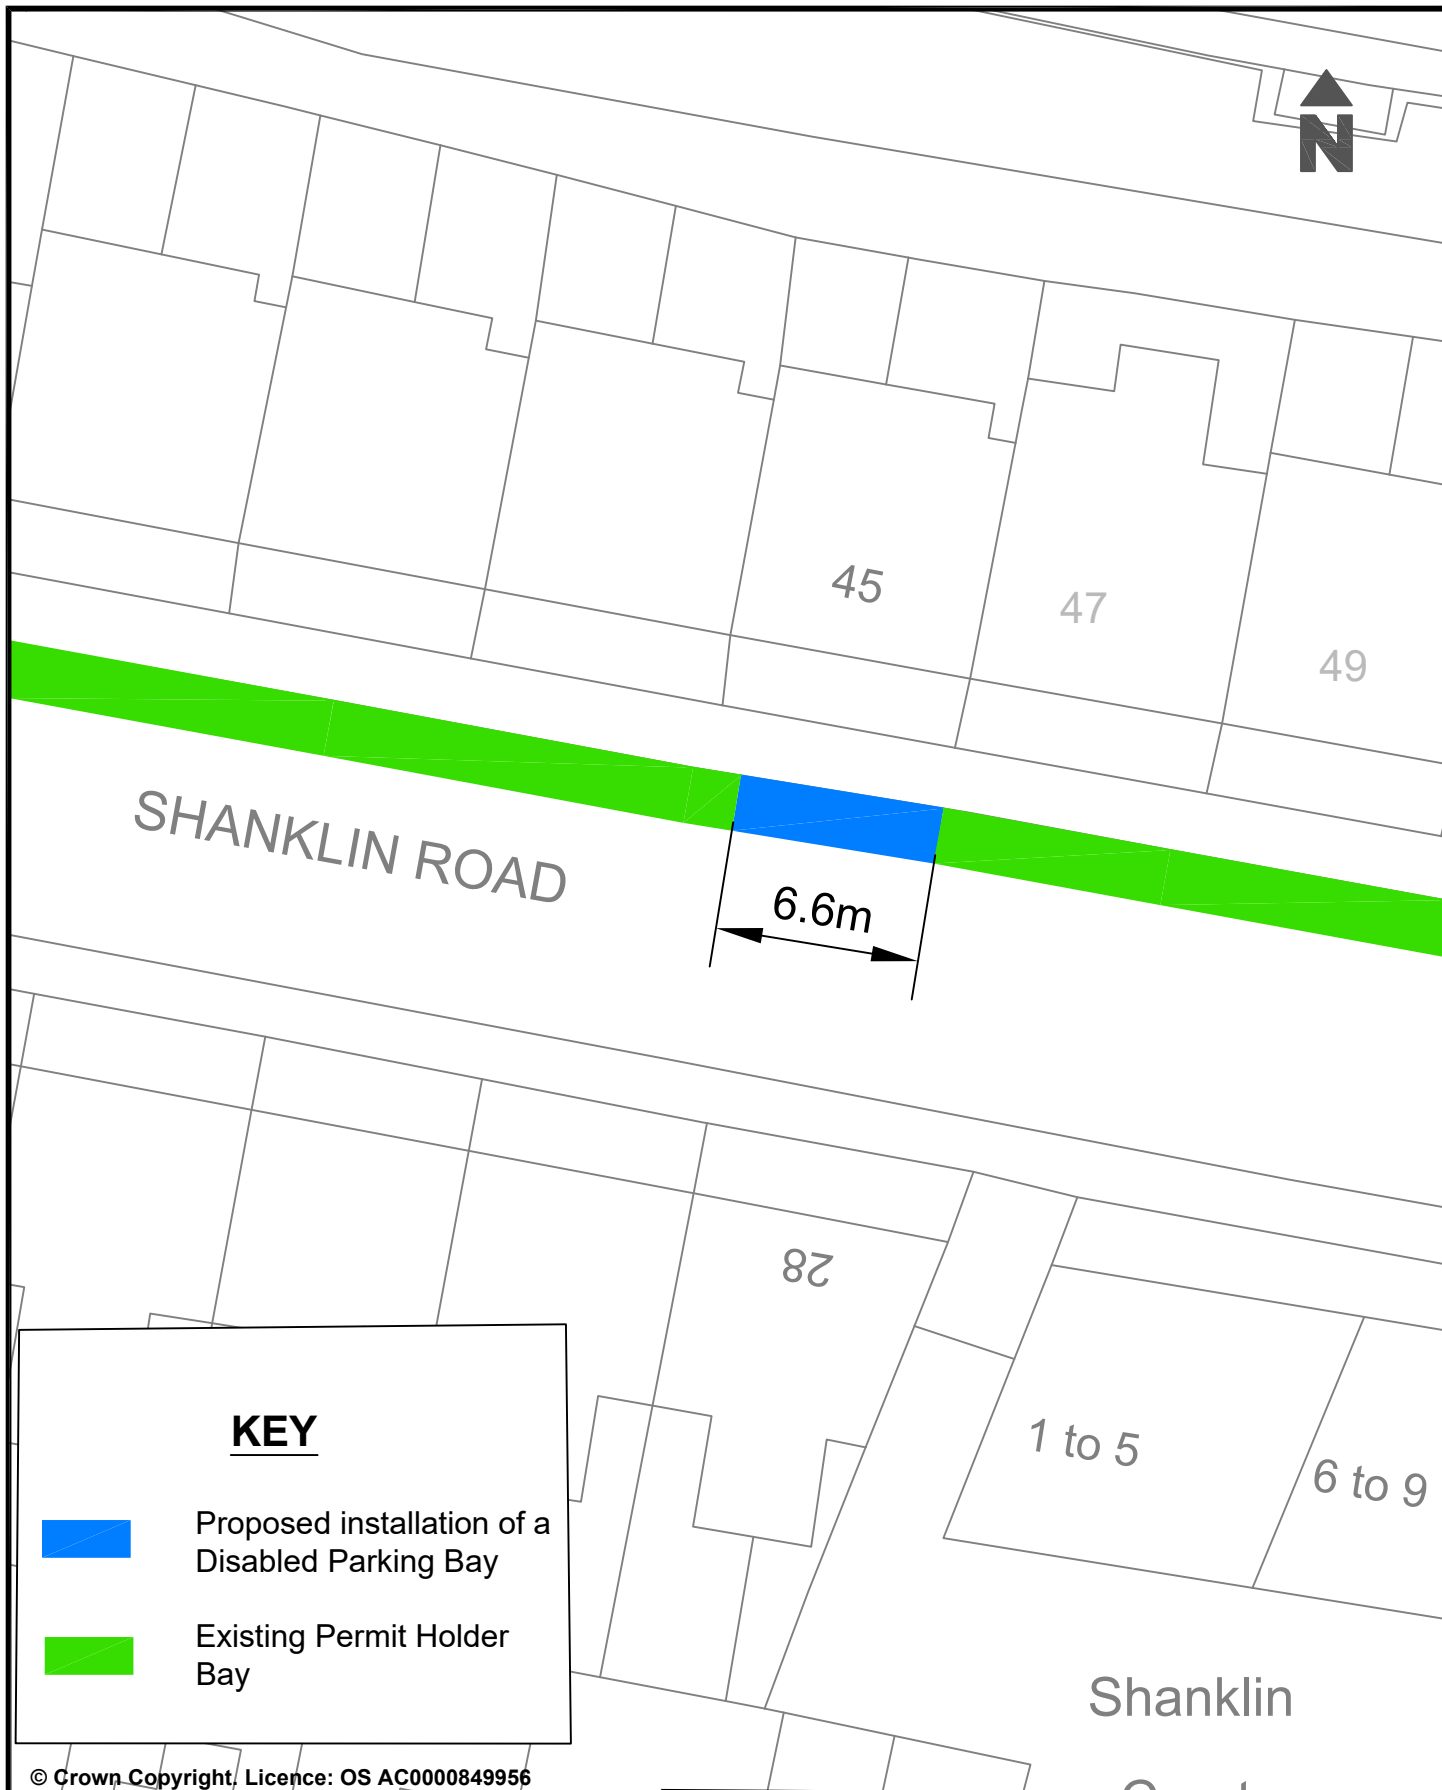

### KEY



Proposed installation of a Disabled Parking Bay



Existing Permit Holder Bay

© Crown Copyright, Licence: OS AC0000849956  
Brighton & Hove City Council 2024

Parking Design & Implementation

Brighton & Hove City Council

Project: Proposed installation of a Disabled Parking space as requested.

Scale: Not To Scale


Date Drawn: April 2026

Reason: To provide Disabled Parking space in the area as requested.

Drawn: NC

Drawing Number: BHCC-DPB-CPZS-HE



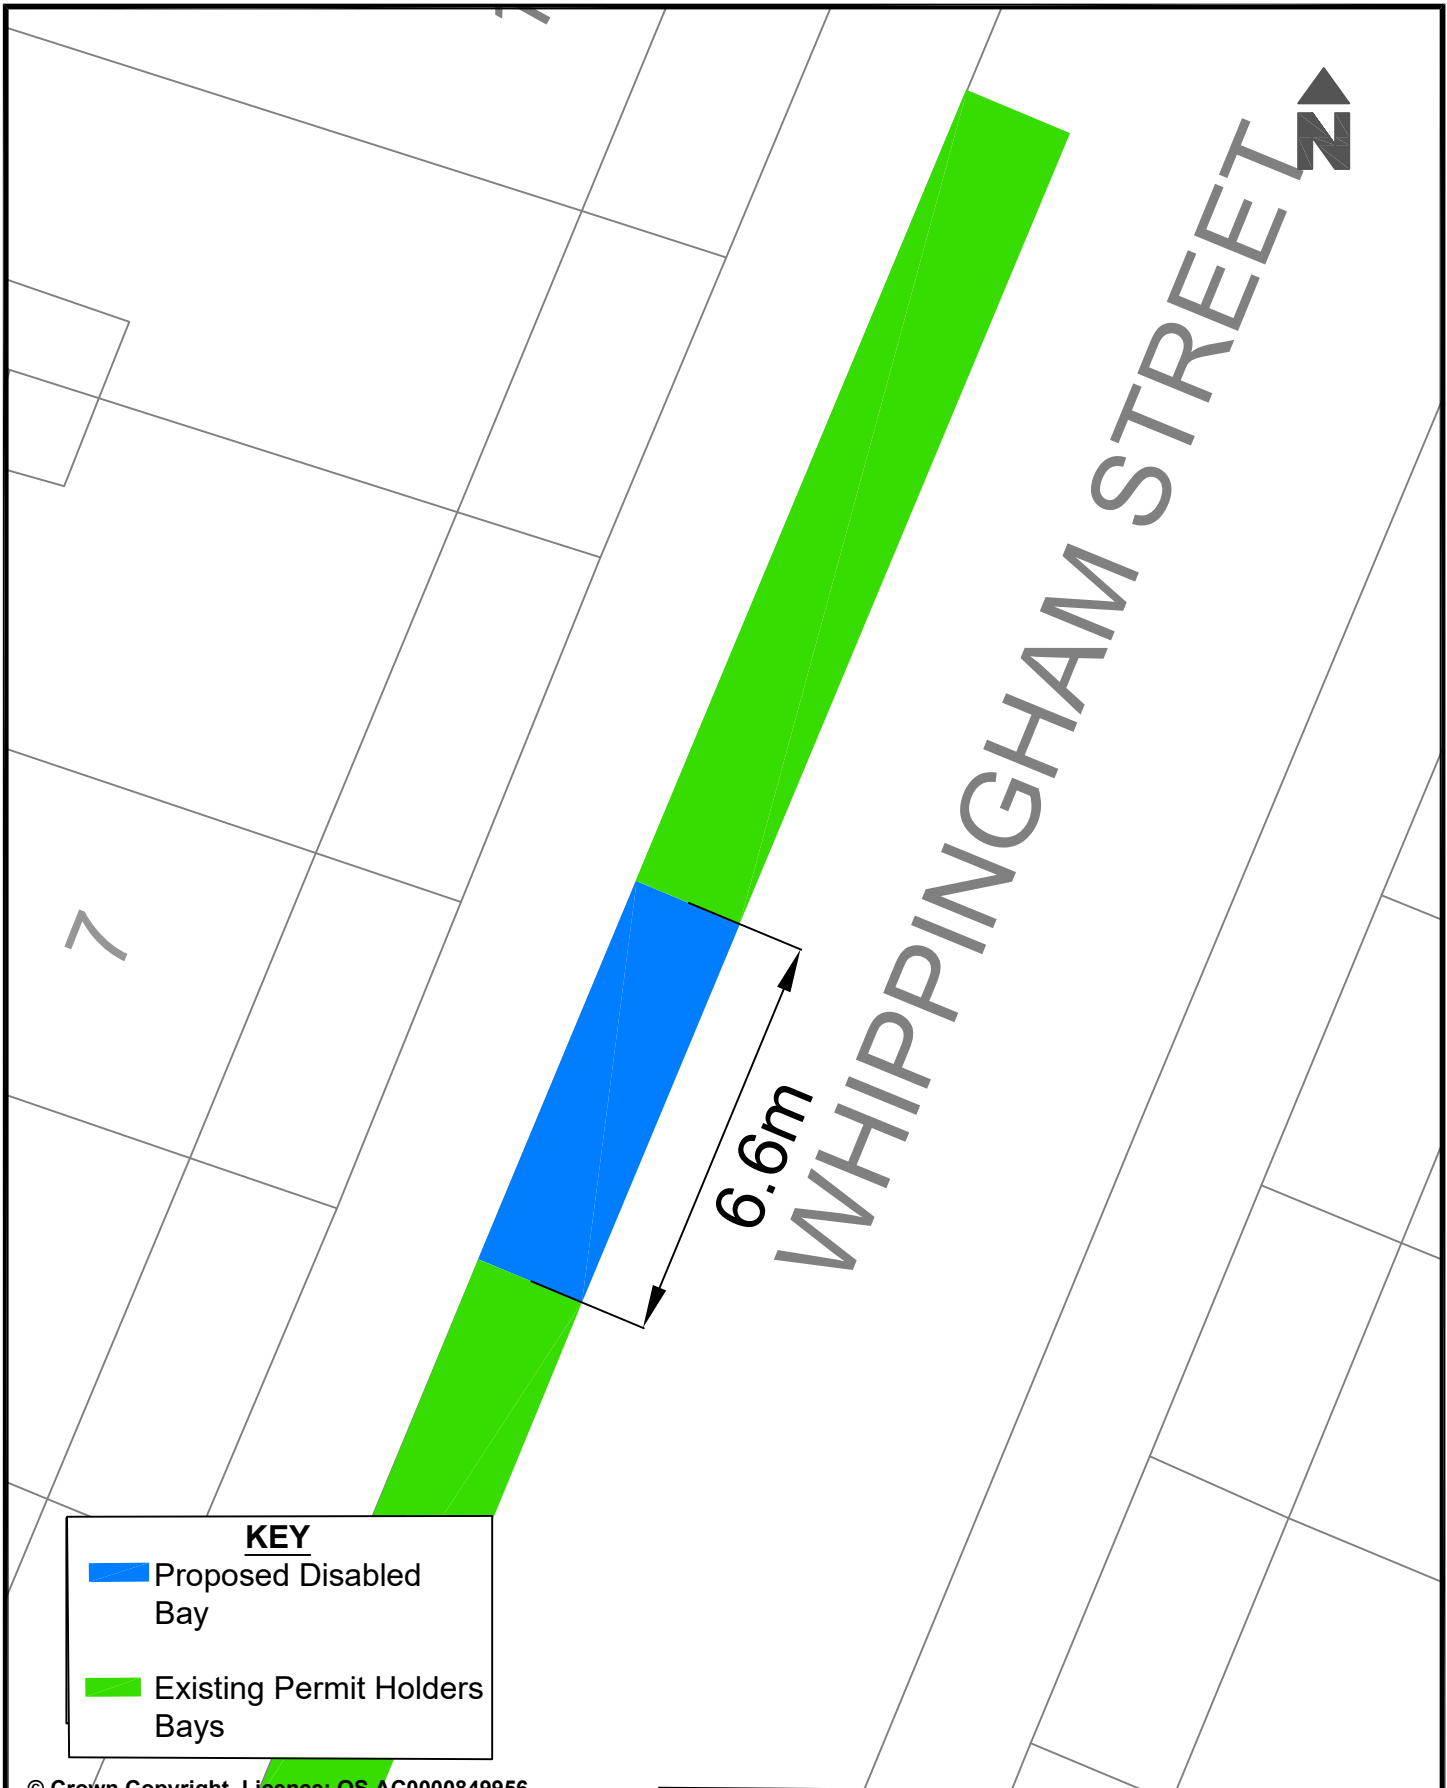

**KEY**

 Proposed Disabled Bay

 Existing Permit Holders Bays

© Crown Copyright. Licence: OS AC0000849956  
Brighton & Hove City Council 2024.

|                                                              |                                  |
|--------------------------------------------------------------|----------------------------------|
| Parking Design & Implementation Brighton & Hove City Council |                                  |
| Project : Proposed installation of Disabled Bay              | Scale: Not to Scale              |
|                                                              | Date Drawn: March 2026           |
| Reason : To provide disabled parking space in the area       | Drawn: D.C.                      |
|                                                              | Drawing Number: BHCC-DPB-CPZS-QP |



# WITHDRAWN

GLYDE ROAD



6.6m

## KEY



Proposed removal of  
existing Disabled Bay to  
replace with Double  
Yellow Lines



Existing Disabled Bay to  
remain



Existing Double Yellow  
Lines

© Crown Copyright. Licence: OS AC0000849956  
Brighton & Hove City Council 2024

Parking Design & Implementation

Brighton & Hove City Council

Project: Proposed removal of a Disabled Parking  
space as no longer required.

Scale: Not To Scale


Date Drawn: April 2026

Reason: To remove a Disabled Parking space in  
the area as requested as no longer  
required.

Drawn: NC


Drawing Number: BHCC-DPB-CPZS-REVOKE-HE



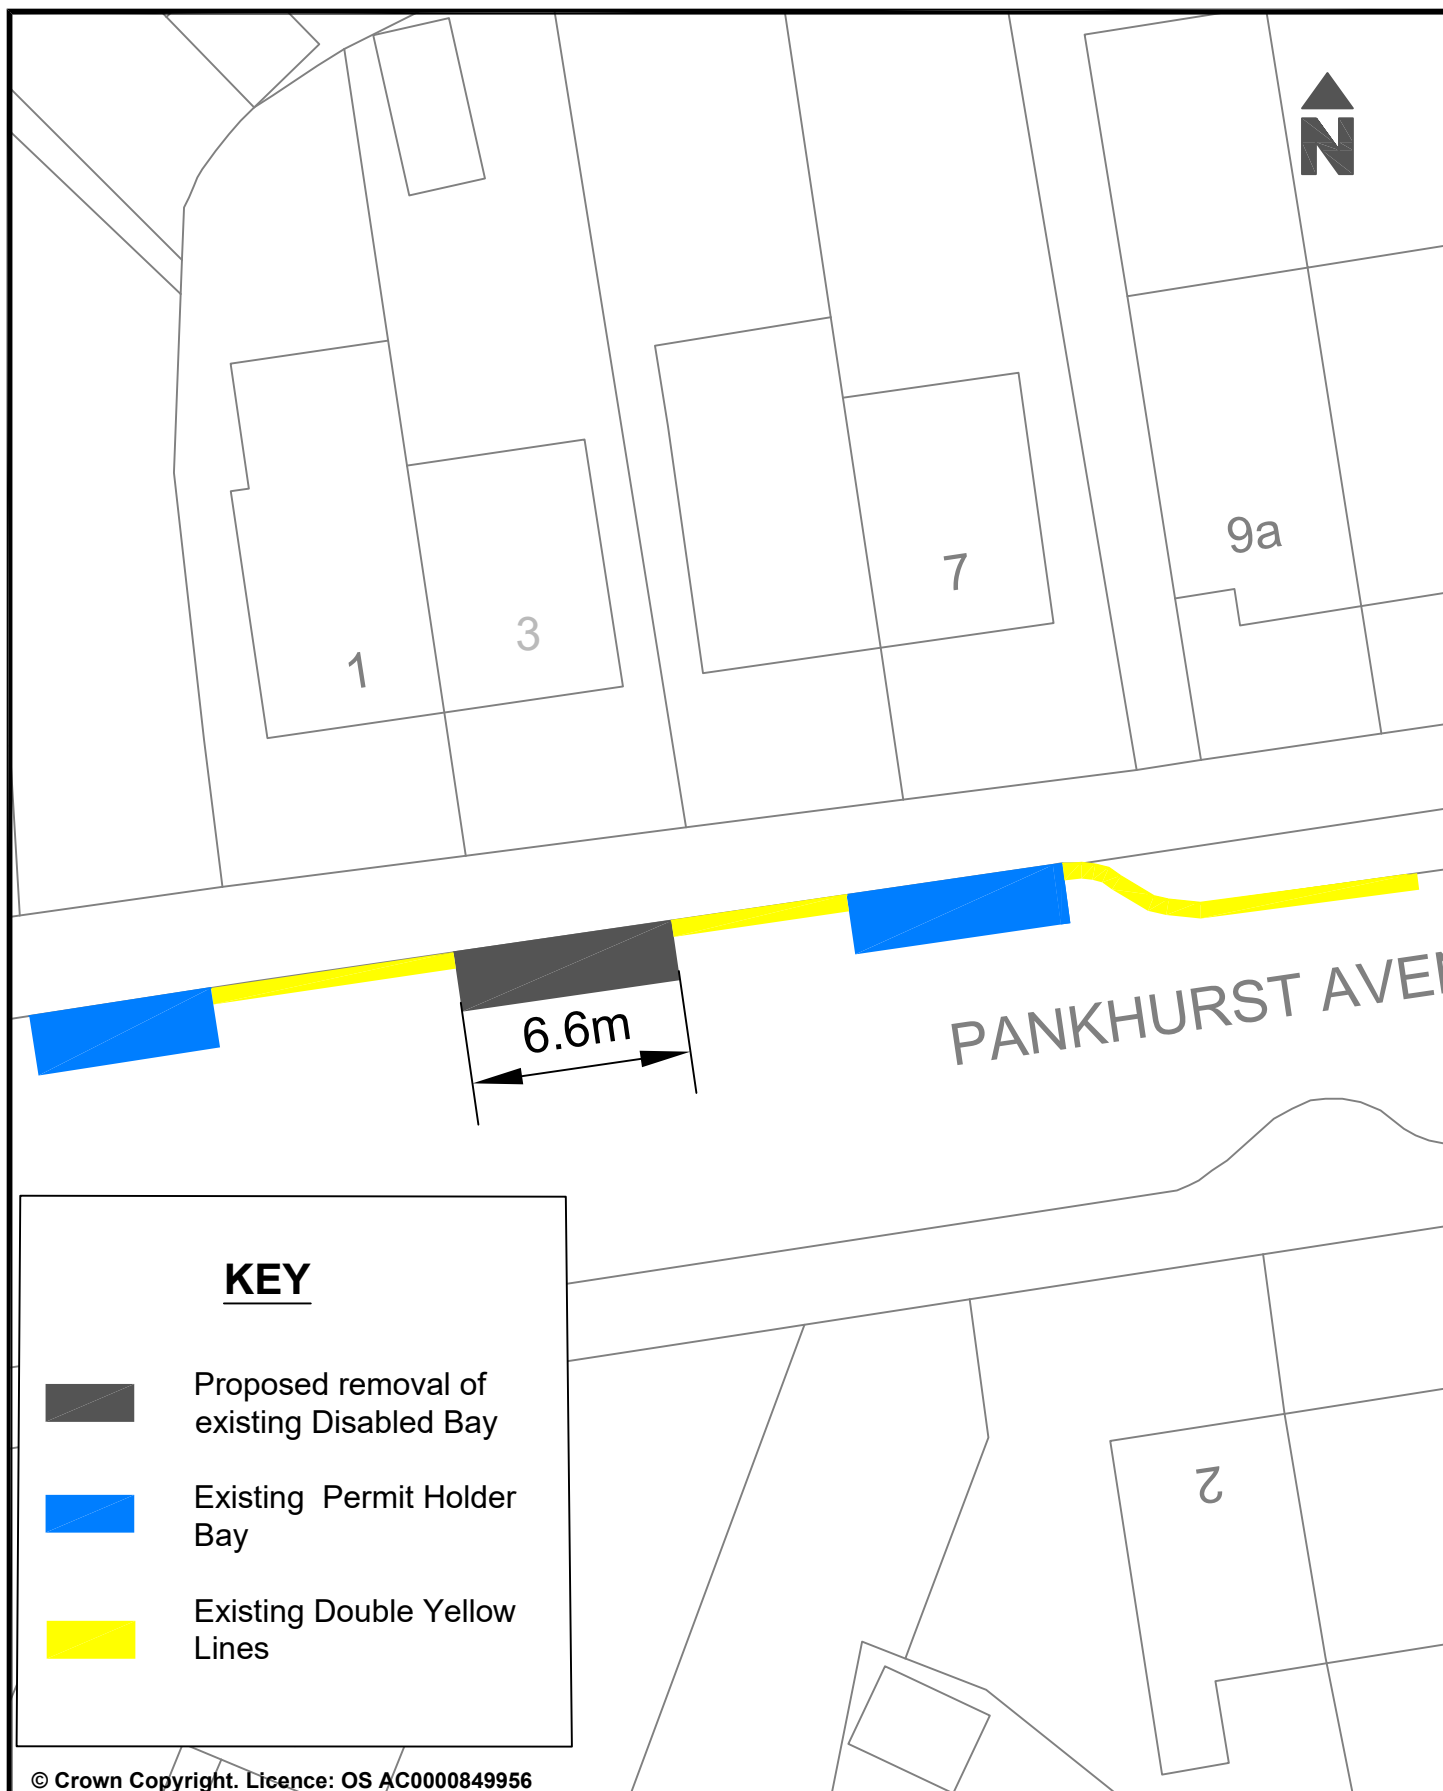


© Crown Copyright. Licence: OS AC0000849956  
Brighton & Hove City Council 2024.

| Brighton & Hove City Council 2024.                                                         |  | Parking Design & Implementation         |  | Brighton & Hove City Council   |  |
|--------------------------------------------------------------------------------------------|--|-----------------------------------------|--|---|--|
| Project: Proposed removal of a Disabled Parking space to increase Permit Holders Parking.  |  | Scale: Not To Scale                     |  | <br><b>Brighton &amp; Hove City Council</b> |  |
|                                                                                            |  | Date Drawn: April 2026                  |  |   |  |
| Reason: To remove a Disabled Parking space in the area as requested as no longer required. |  | Drawn: NC                               |  |   |  |
|                                                                                            |  | Drawing Number: BHCC-DPB-CPZS-REVOKE-HE |  |   |  |

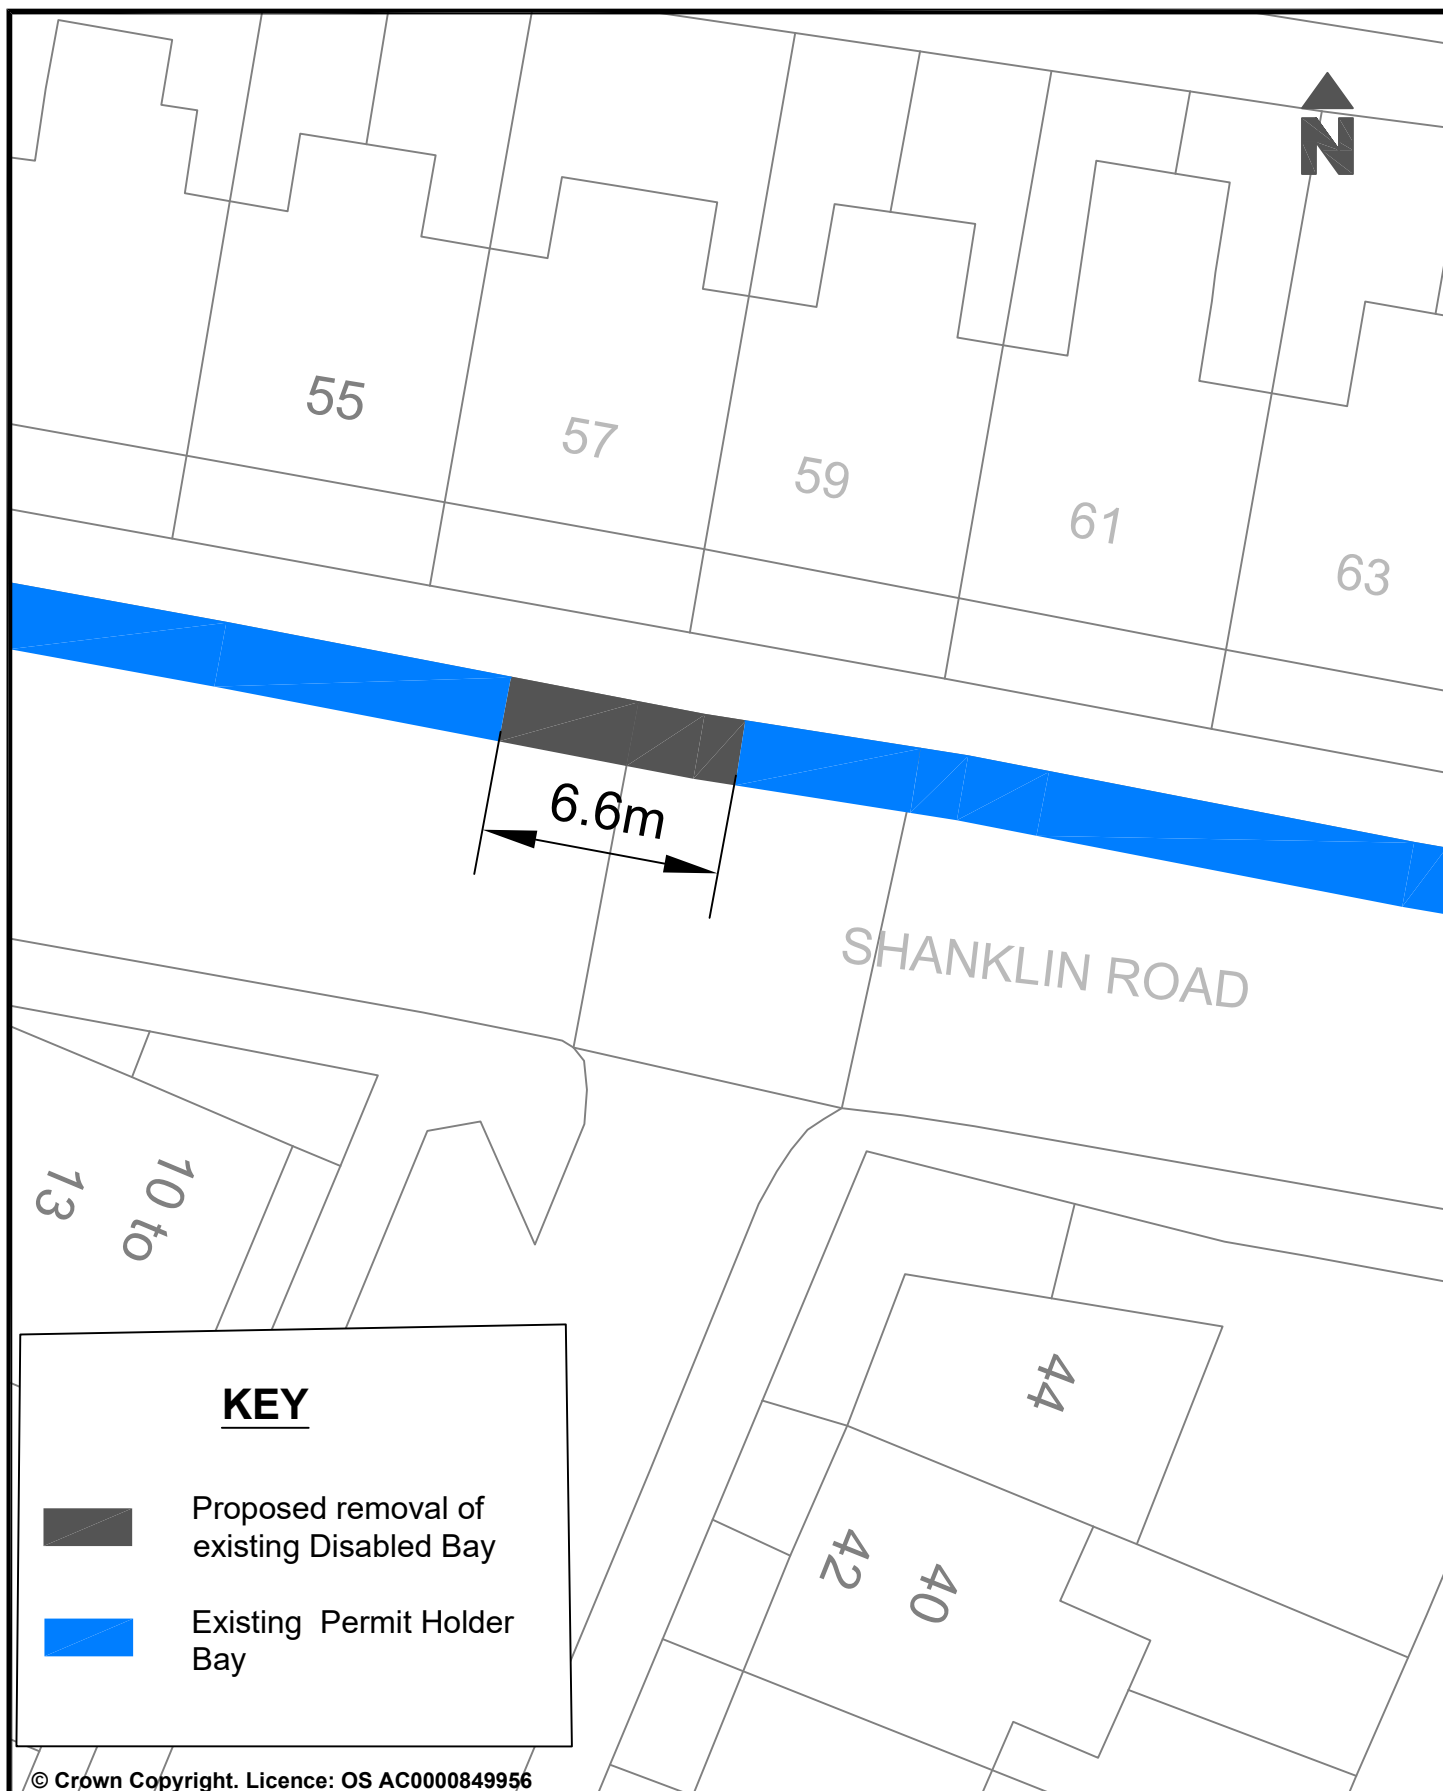

© Crown Copyright. Licence: OS AC0000849956  
Brighton & Hove City Council 2024.

|                                                                                            |  |                                         |  |   |  |
|--------------------------------------------------------------------------------------------|--|-----------------------------------------|--|---|--|
| © Crown Copyright. Licence: CC-BY-NC-ND 4.0<br>Brighton & Hove City Council 2024.          |  | Parking Design & Implementation         |  | Brighton & Hove City Council   |  |
| Project: Proposed removal of a Disabled Parking space to increase Permit Holders Parking.  |  | Scale: Not To Scale                     |  | <br><b>Brighton &amp; Hove City Council</b> |  |
|                                                                                            |  | Date Drawn: April 2026                  |  |   |  |
|                                                                                            |  | Drawn: NC                               |  |   |  |
| Reason: To remove a Disabled Parking space in the area as requested as no longer required. |  | Drawing Number: BHCC-DPB-CPZS-REVOKE-HE |  |   |  |

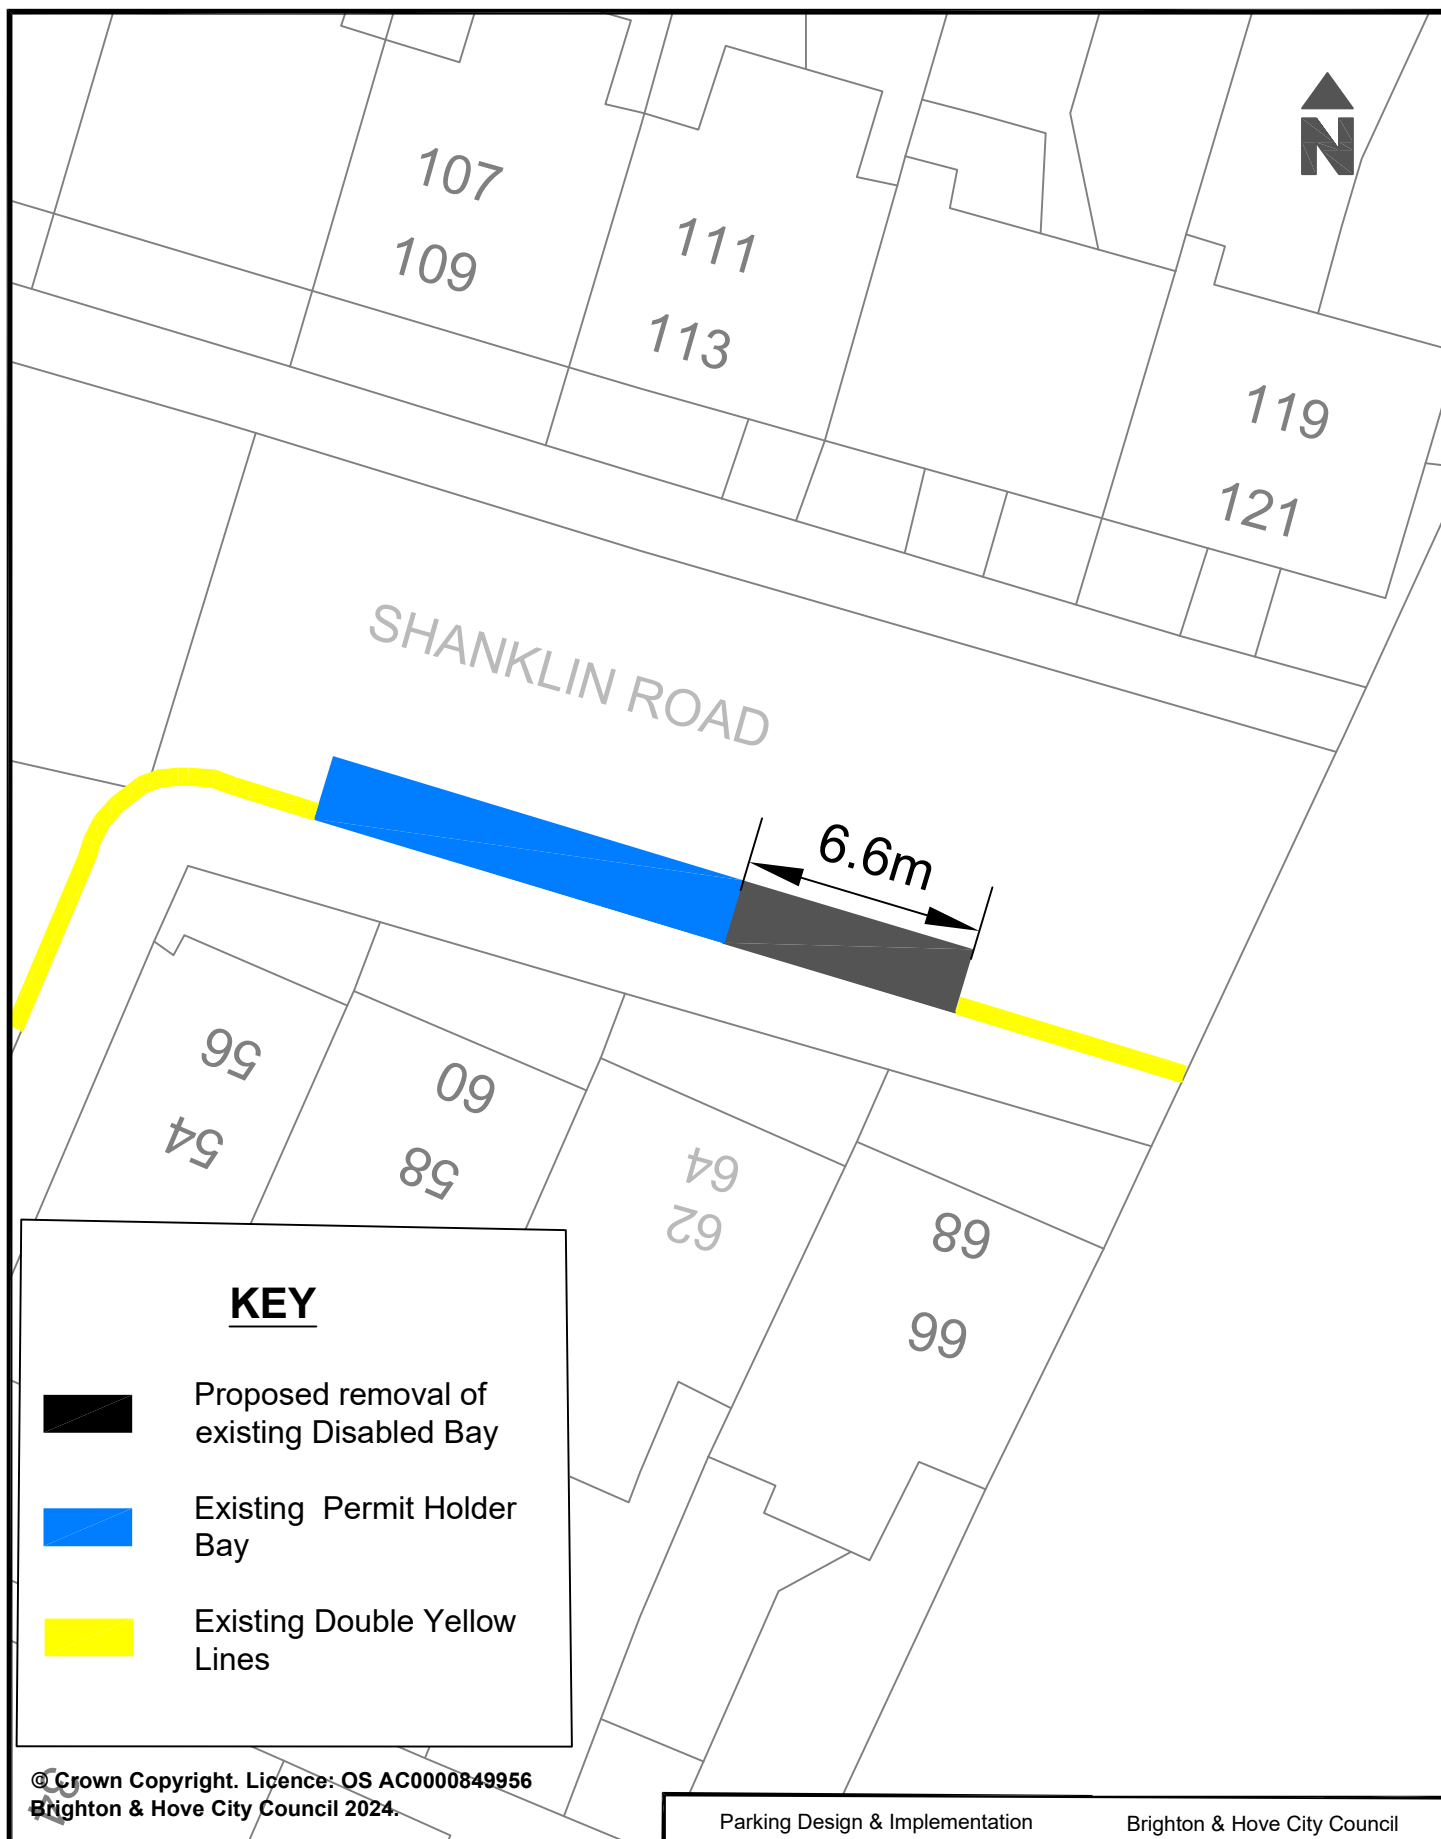


|                                                                                            |  |                                         |  |   |  |
|--------------------------------------------------------------------------------------------|--|-----------------------------------------|--|---|--|
| Brighton & Hove City Council 2024.                                                         |  | Parking Design & Implementation         |  | Brighton & Hove City Council   |  |
| Project: Proposed removal of a Disabled Parking space to increase Permit Holders Parking.  |  | Scale: Not To Scale                     |  | <br><b>Brighton &amp; Hove City Council</b> |  |
|                                                                                            |  | Date Drawn: April 2026                  |  |   |  |
| Reason: To remove a Disabled Parking space in the area as requested as no longer required. |  | Drawn: NC                               |  |   |  |
|                                                                                            |  | Drawing Number: BHCC-DPB-CPZS-REVOKE-HE |  |   |  |



|                                                              |                                  |
|--------------------------------------------------------------|----------------------------------|
| Parking Design & Implementation Brighton & Hove City Council |                                  |
| Project : Proposed installation of Disabled Bay              | Scale: Not to Scale              |
|                                                              | Date Drawn: April 2026           |
| Reason : To provide disabled parking space in the area       | Drawn: D.C.                      |
|                                                              | Drawing Number: BHCC-DPB-CPZT-GO |



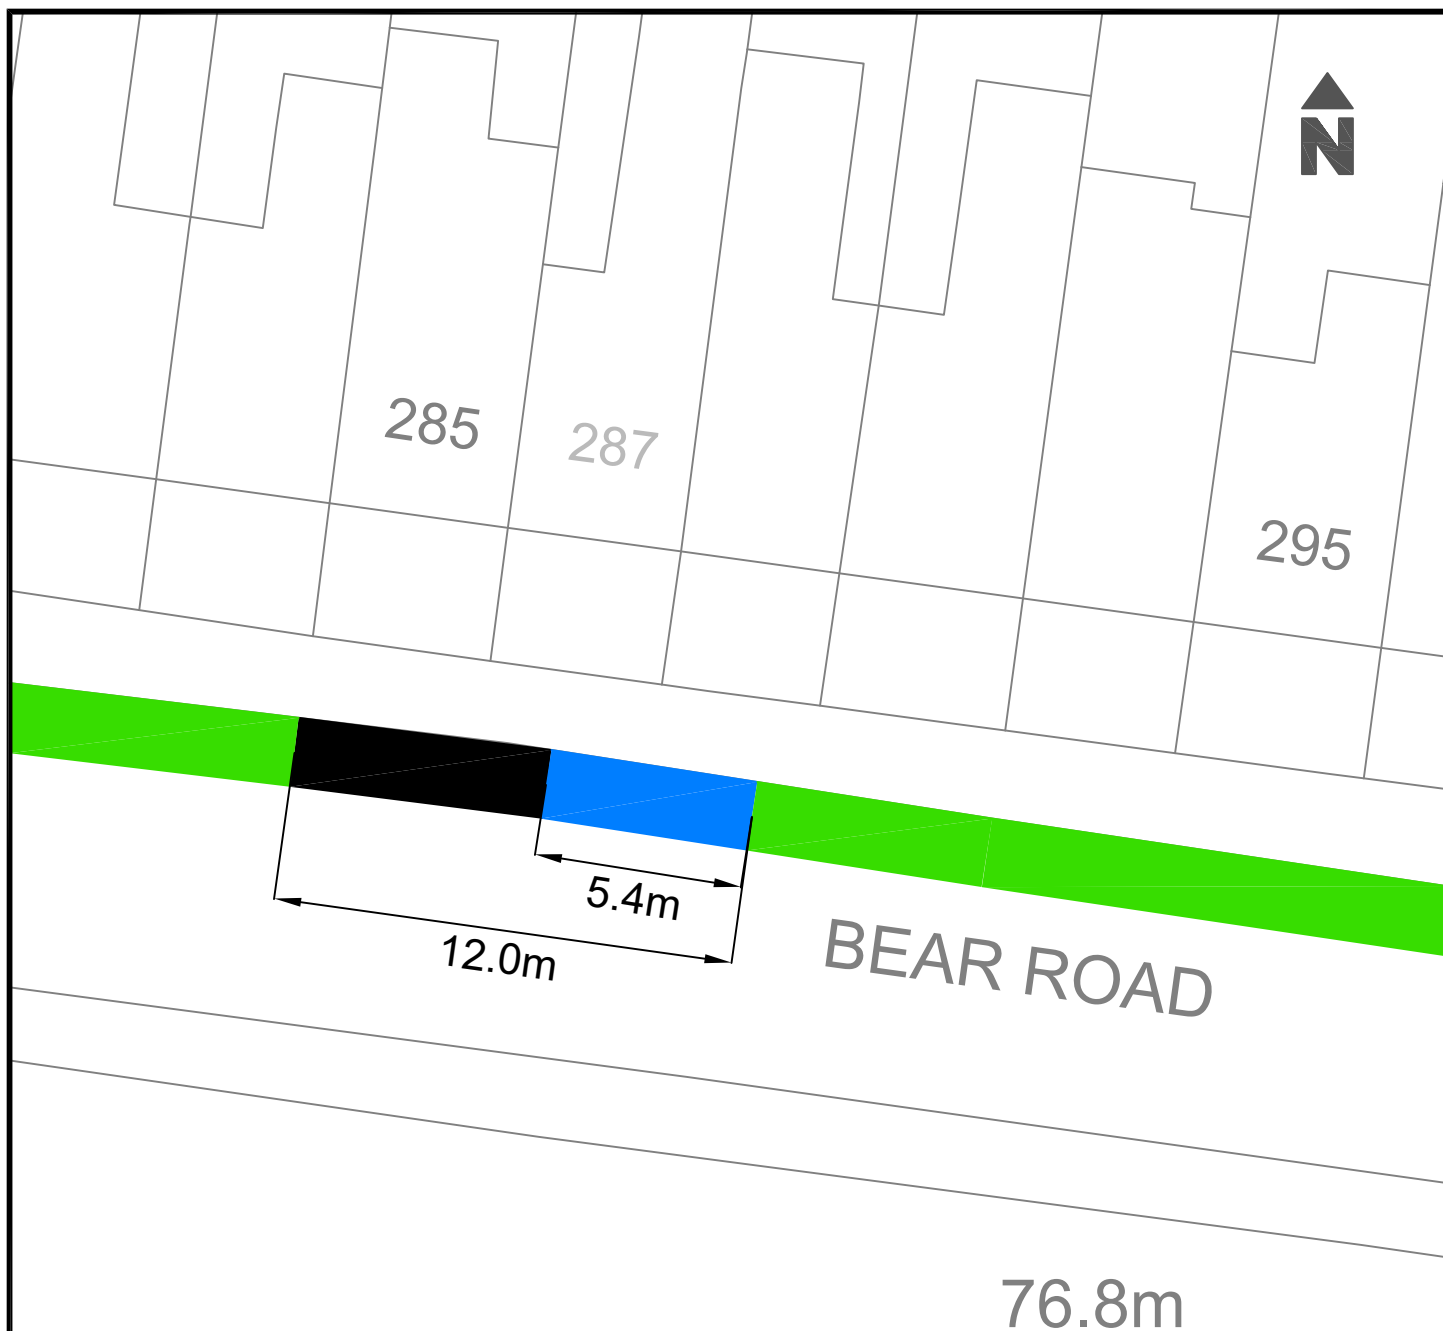

# **KEY**

- Proposed Disabled Bay Extension
- Existing Disabled Bay
- Existing Permit Holders Bays

© Crown Copyright. Licence: OS AC0000849956  
Brighton & Hove City Council 2024.

Parking Design & Implementation Brighton & Hove City Council

Project : Proposed installation of Disabled Bay

Scale: Not to Scale


Date Drawn: March 2026

Reason : To provide disabled parking space in the area

Drawn: D.C.

Drawing Number: BHCC-DPB-CPZU-MB



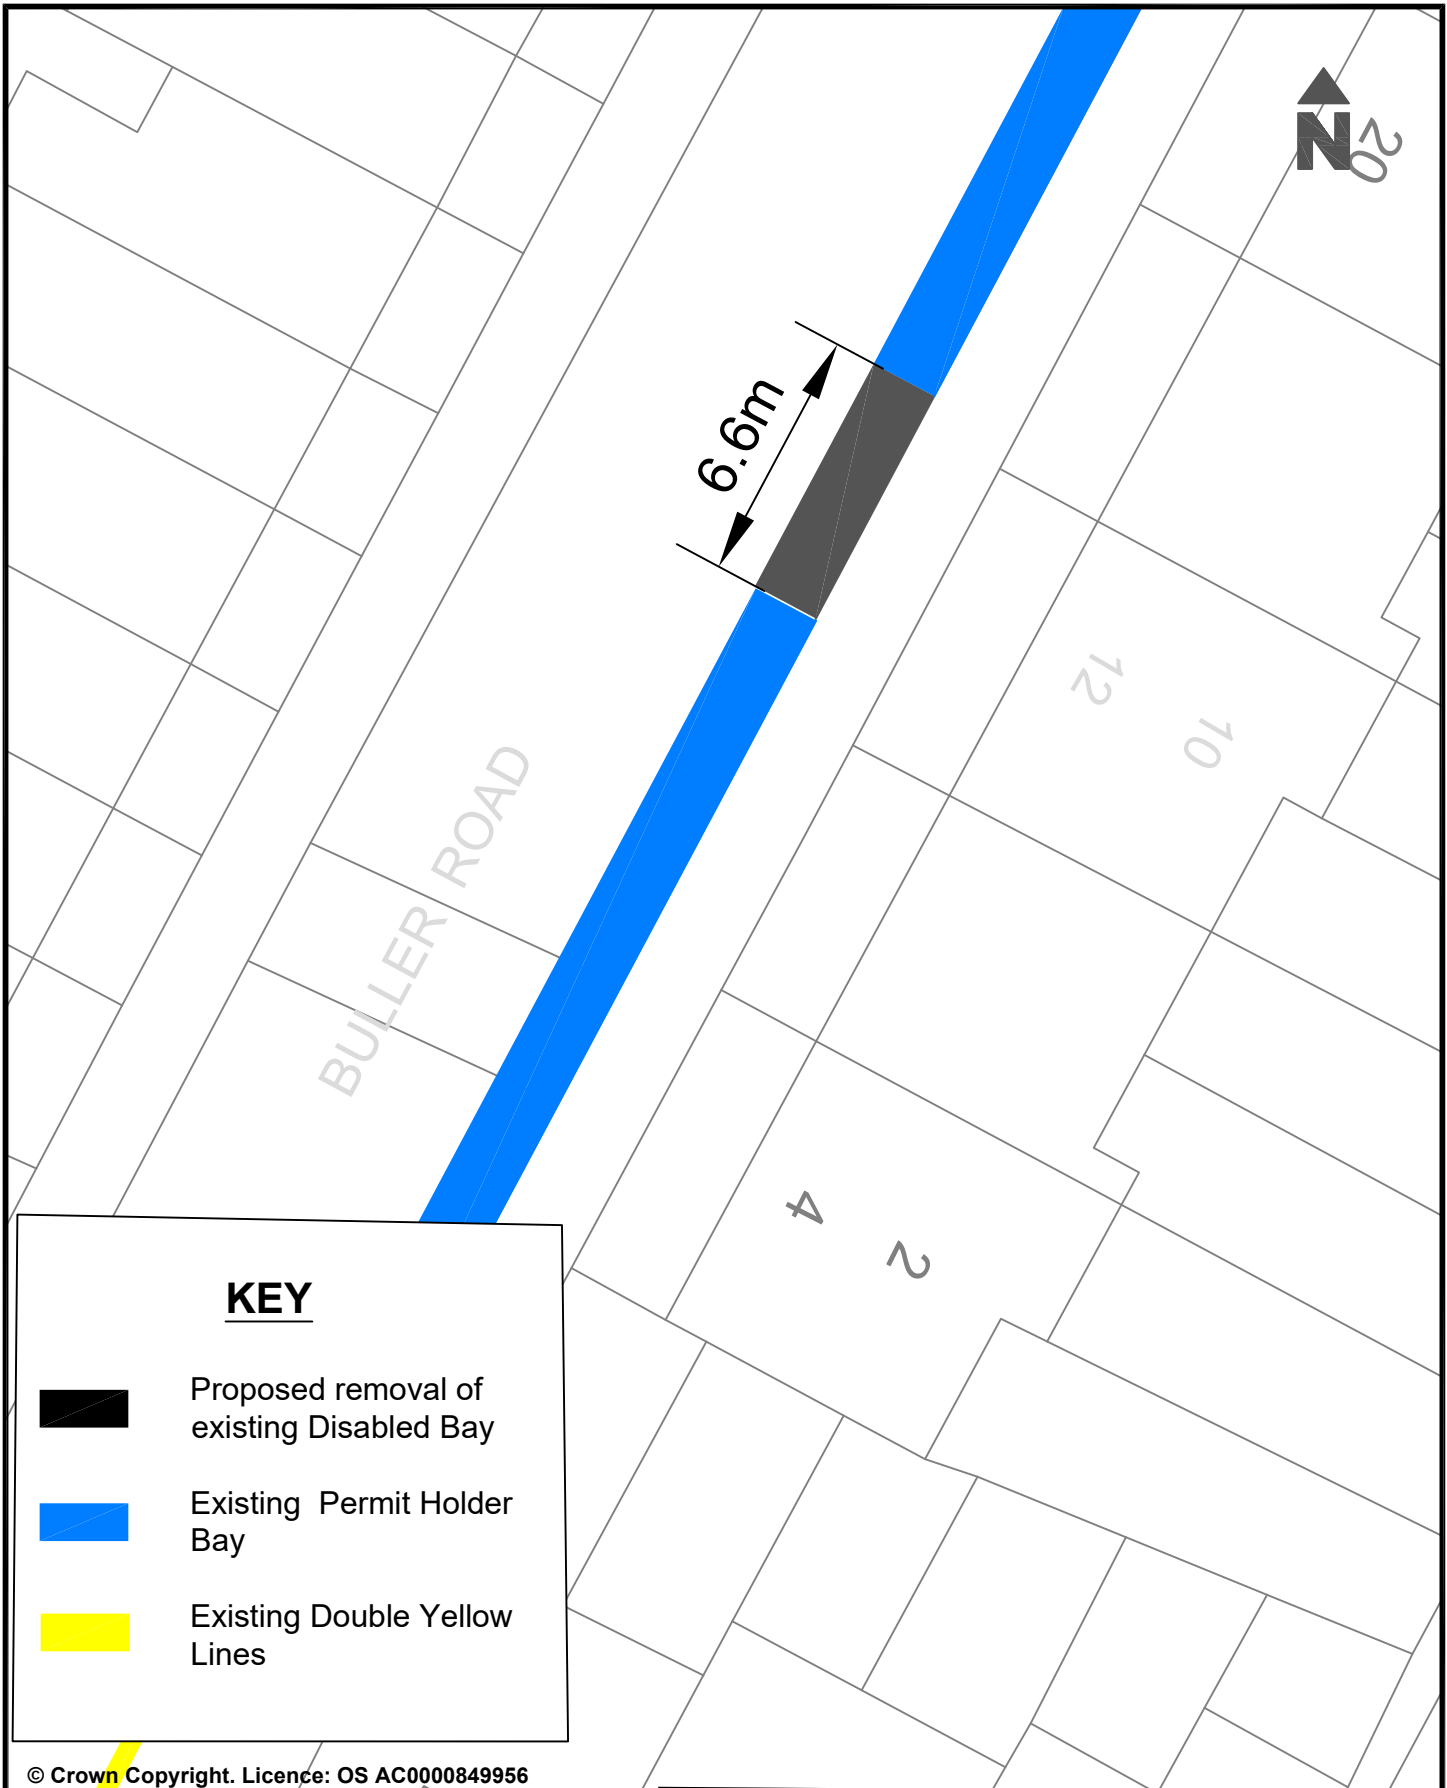

### KEY



Proposed removal of  
existing Disabled Bay



Existing Permit Holder  
Bay



Existing Double Yellow  
Lines

© Crown Copyright. Licence: OS AC0000849956  
Brighton & Hove City Council 2024.

Project: Proposed removal of a Disabled Parking  
space to increase Permit Holders Parking.

Reason: To remove a Disabled Parking space in  
the area as requested as no longer  
required.

Parking Design & Implementation

Brighton & Hove City Council

Scale: Not To Scale

Date Drawn: April 2026

Drawn: NC

Drawing Number: BHCC-DPB-CPZU-REVOKE-MB





**KEY**

-  Proposed Disabled Bay
-  Existing Permit Holders Bays

© Crown Copyright. Licence: OS AC0000849956  
Brighton & Hove City Council 2024.

Parking Design & Implementation Brighton & Hove City Council

Project : Proposed installation of Disabled Bay

Scale: Not to Scale


Date Drawn: March 2026

Reason : To provide disabled parking space in the area

Drawn: D.C.

Drawing Number: BHCC-DPB-CPZV-HE



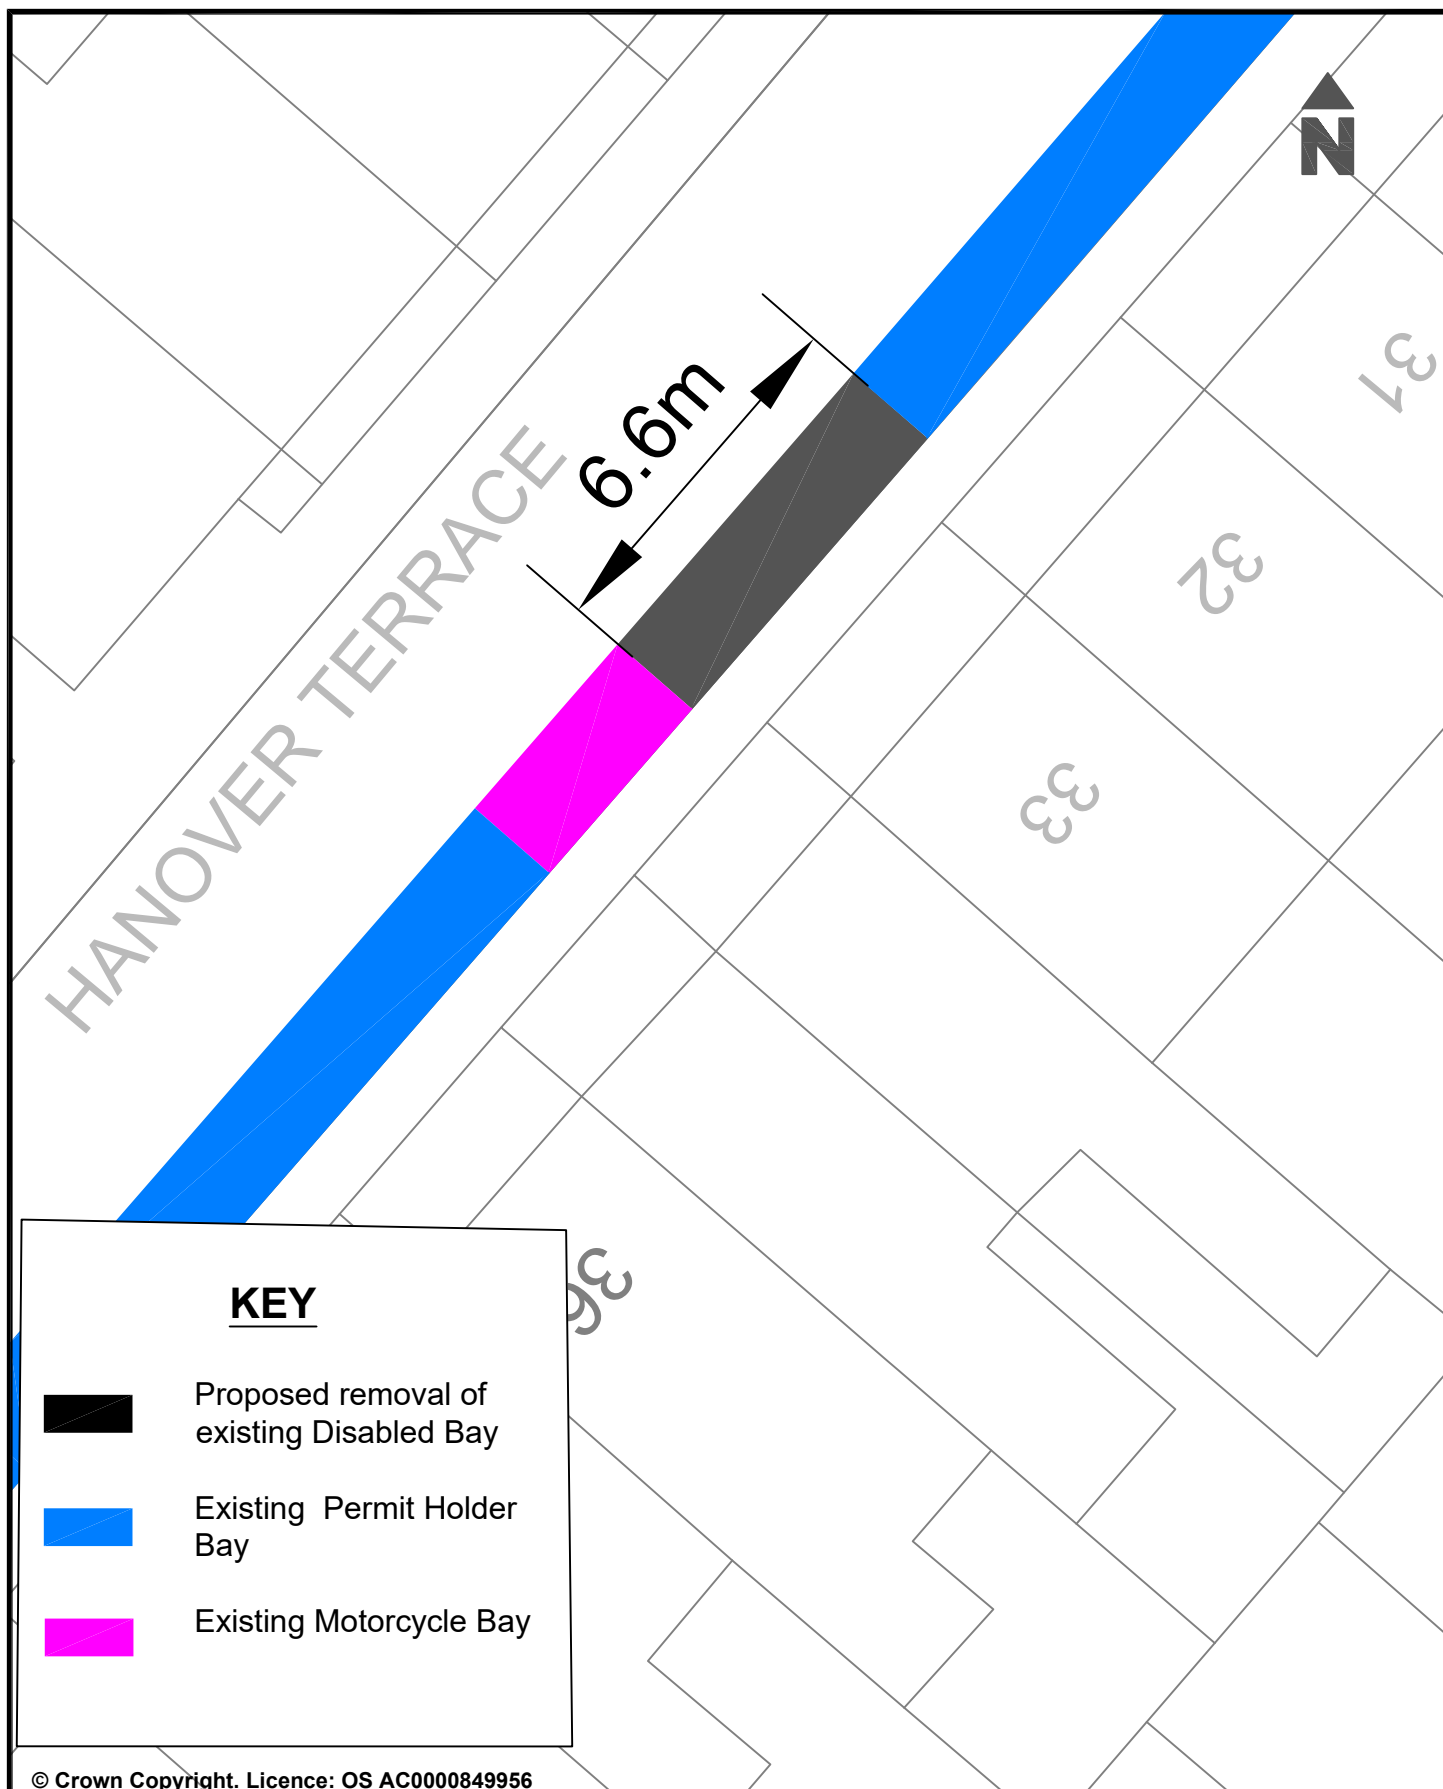

### KEY



Proposed removal of  
existing Disabled Bay




Existing Permit Holder  
Bay



Existing Motorcycle Bay

© Crown Copyright. Licence: OS AC0000849956  
Brighton & Hove City Council 2024.

| Brighton & Hove City Council 2024.                                                         |  | Parking Design & Implementation         |  | Brighton & Hove City Council   |  |
|--------------------------------------------------------------------------------------------|--|-----------------------------------------|--|---|--|
| Project: Proposed removal of a Disabled Parking space to increase Permit Holders Parking.  |  | Scale: Not To Scale                     |  | <br><b>Brighton &amp; Hove City Council</b> |  |
|                                                                                            |  | Date Drawn: April 2026                  |  |   |  |
| Reason: To remove a Disabled Parking space in the area as requested as no longer required. |  | Drawn: NC                               |  |   |  |
|                                                                                            |  | Drawing Number: BHCC-DPB-CPZV-REVOKE-HE |  |   |  |

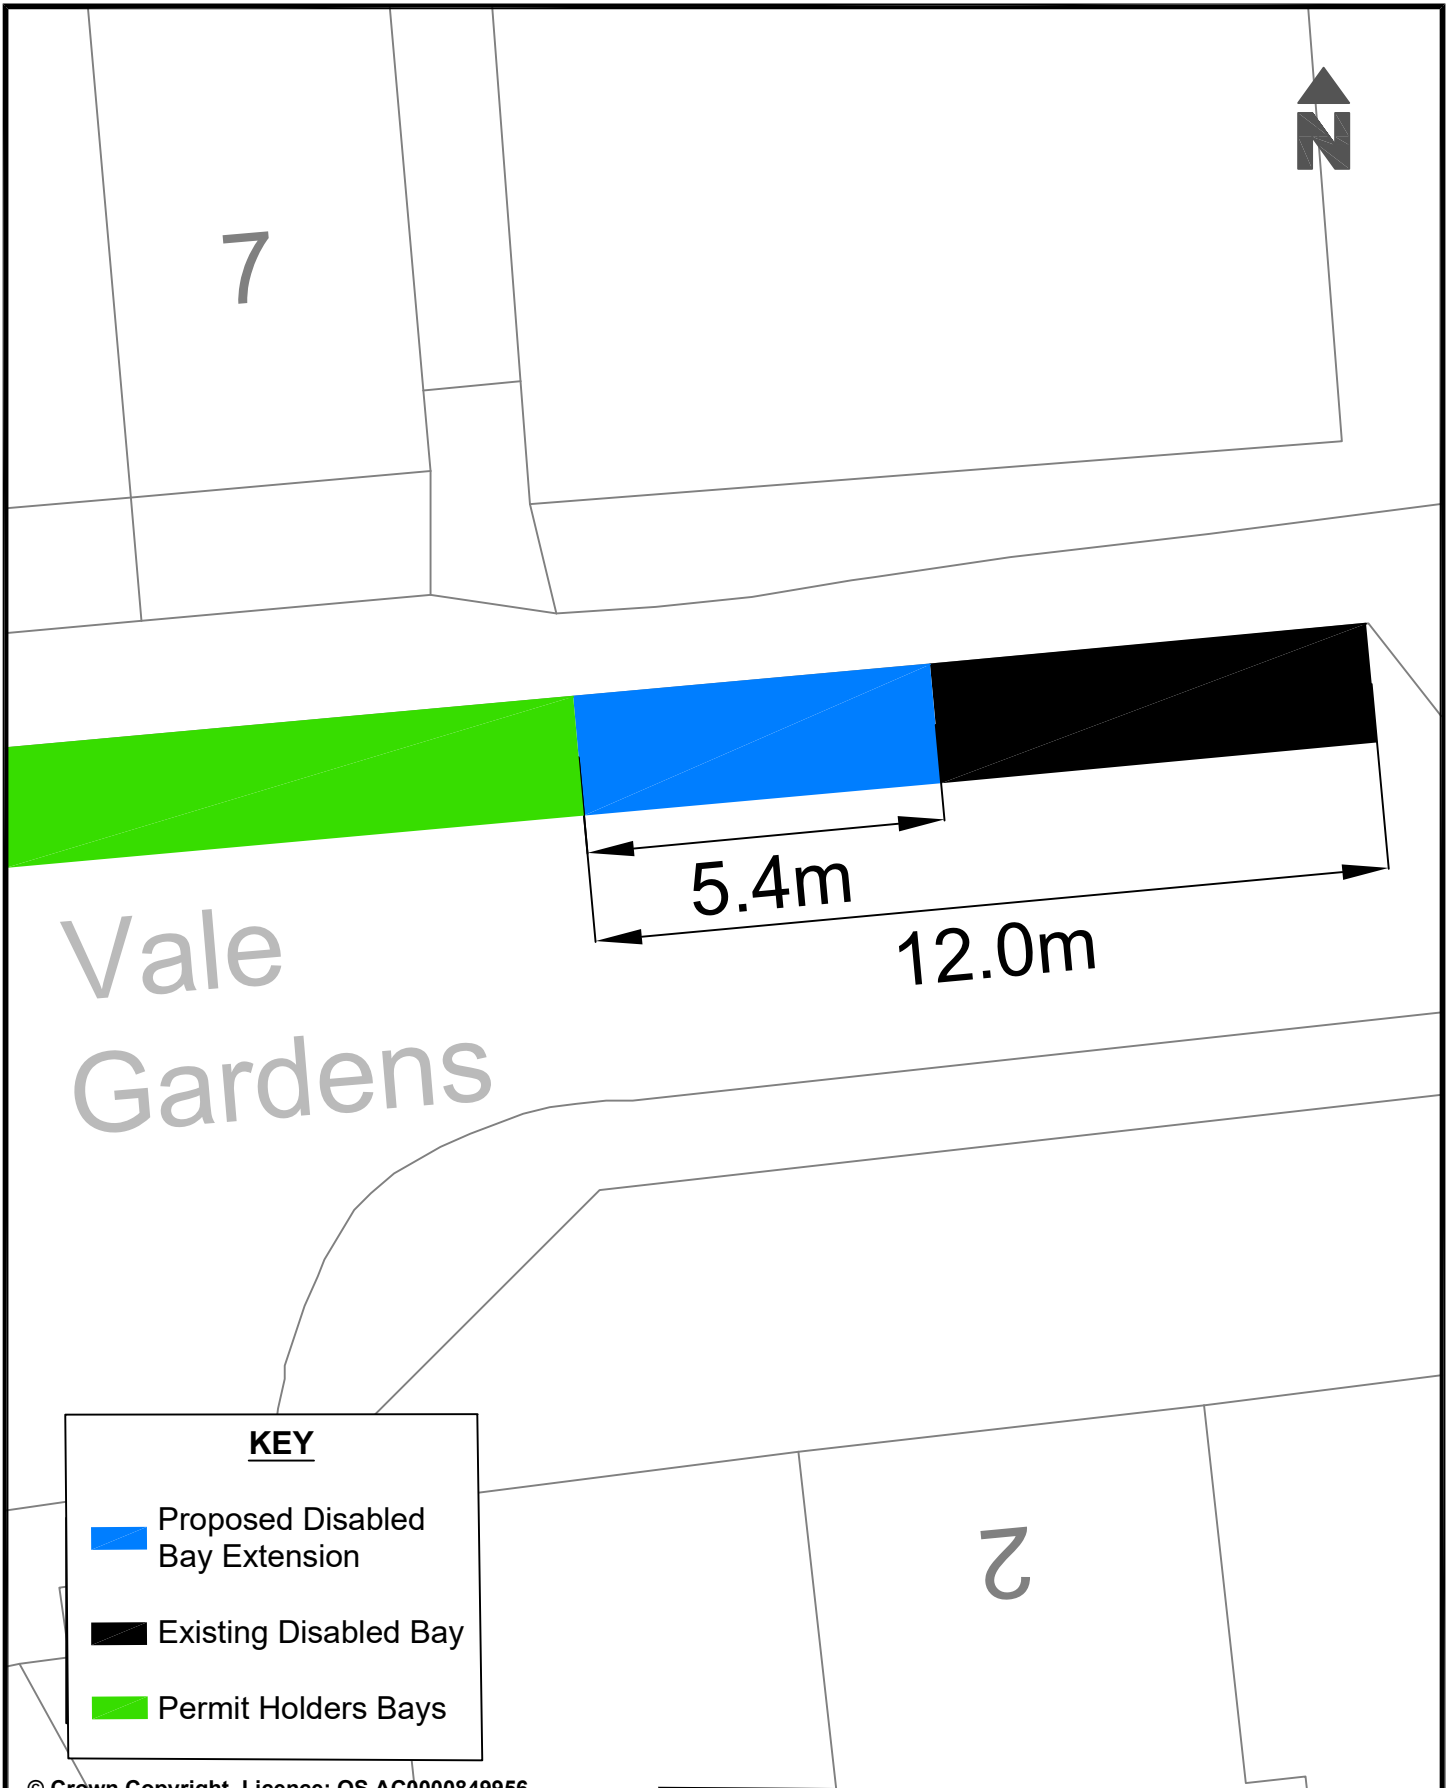

© Crown Copyright. Licence: OS AC0000849956  
Brighton & Hove City Council 2024.

|                                                              |                                  |
|--------------------------------------------------------------|----------------------------------|
| Parking Design & Implementation Brighton & Hove City Council |                                  |
| Project : Proposed Extension to Disabled Bay                 | Scale: Not to Scale              |
|                                                              | Date Drawn: February 2026        |
| Reason : To provide disabled parking space in the area       | Drawn: D.C.                      |
|                                                              | Drawing Number: BHCC-DPB-CPZX-SP |





© Crown Copyright. Licence: OS AC0000849956  
Brighton & Hove City Council 2024.

Parking Design & Implementation Brighton & Hove City Council

Project : Proposed installation of Disabled Bay

Scale: Not to Scale


Date Drawn: March 2026

Reason : To provide disabled parking space in the area

Drawn: D.C.


Drawing Number: BHCC-DPB-CPZY-WN



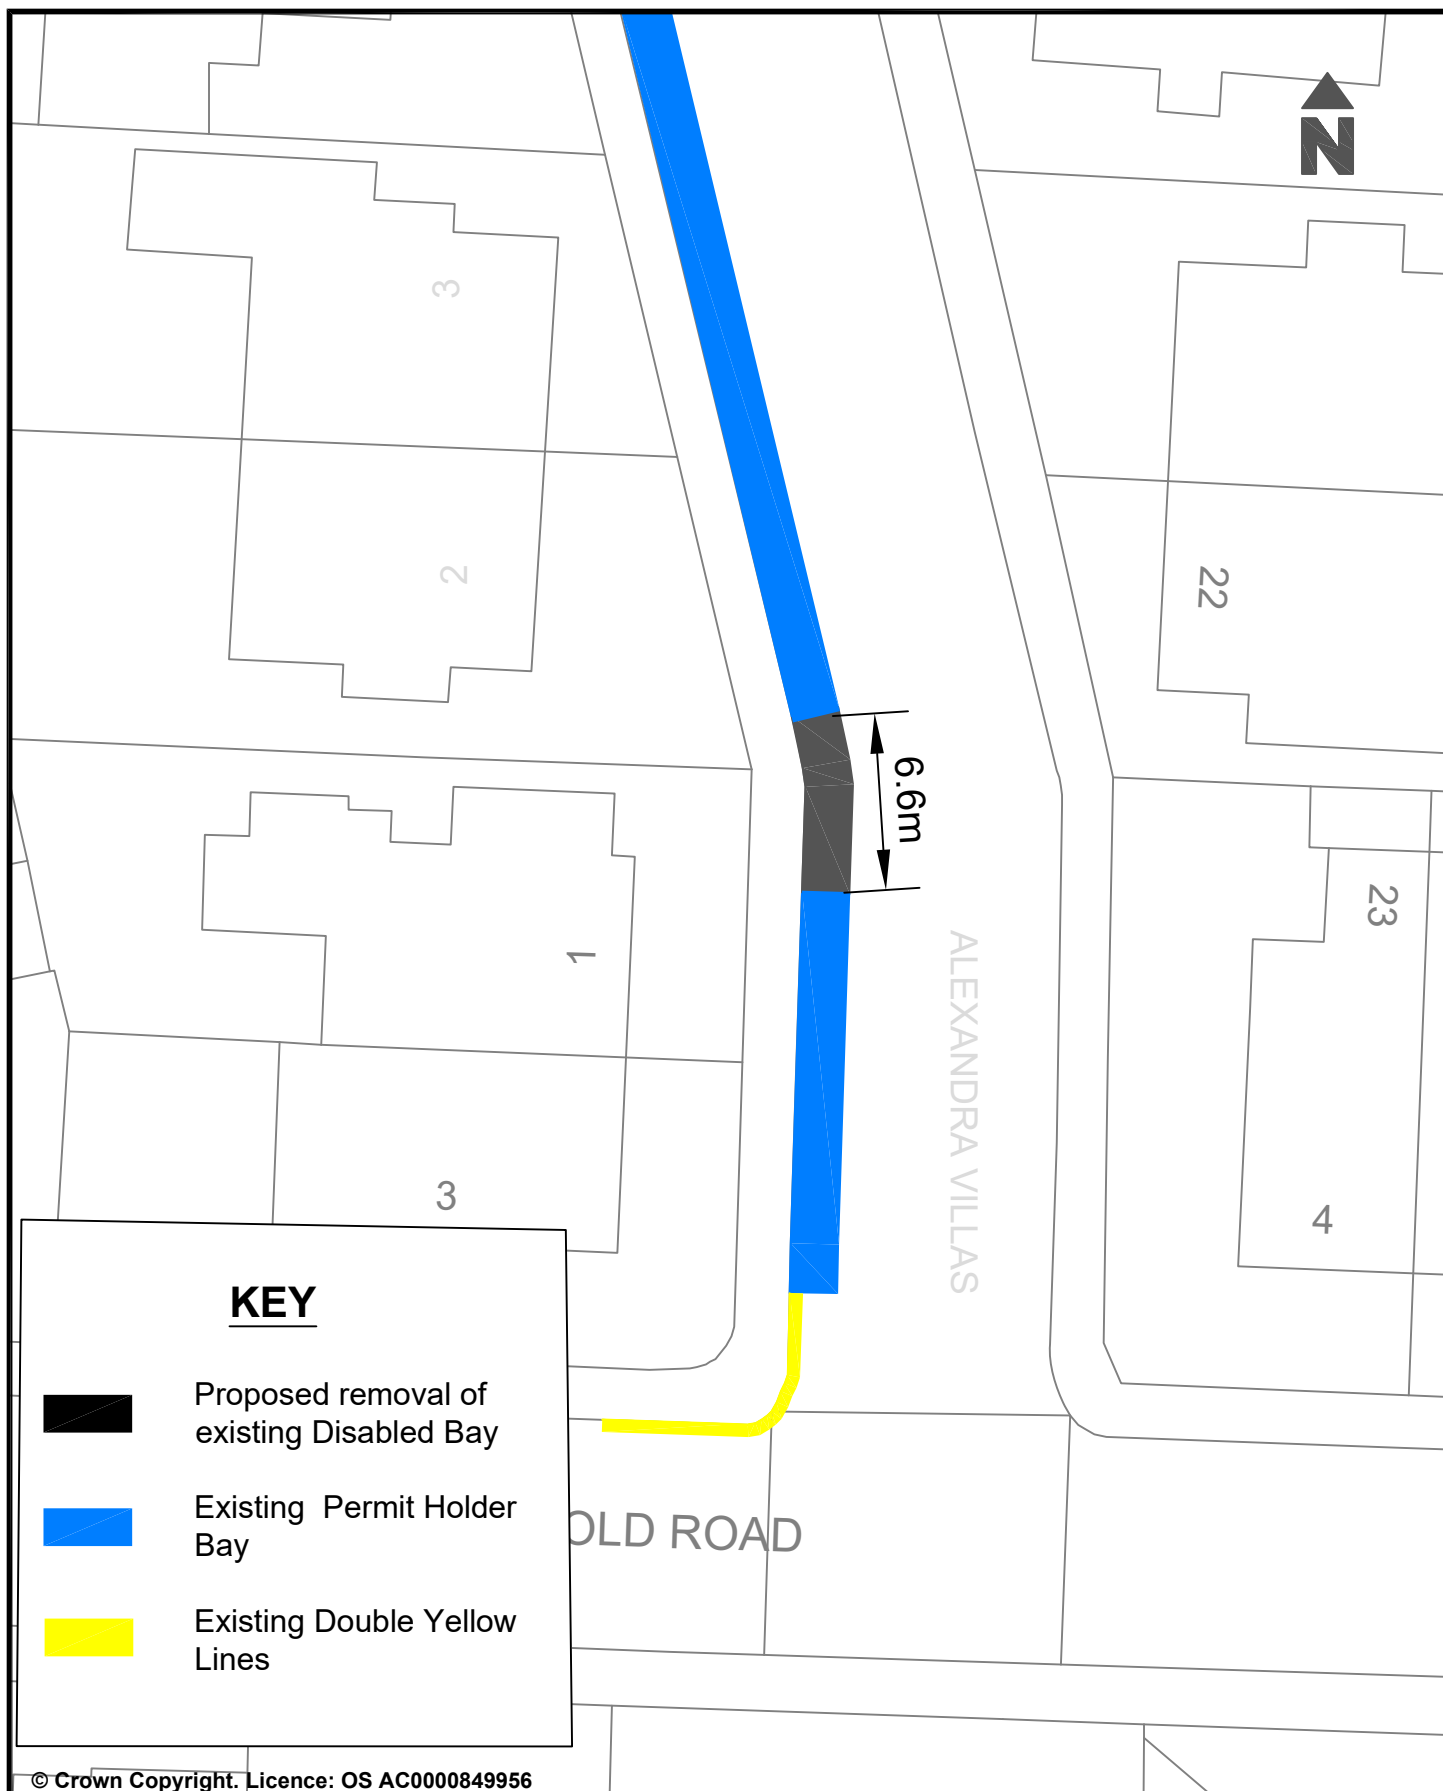

© Crown Copyright. Licence: OS AC0000849956  
Brighton & Hove City Council 2024.

|                                                                                            |  |                                         |  |   |  |
|--------------------------------------------------------------------------------------------|--|-----------------------------------------|--|---|--|
| Brighton & Hove City Council 2024.                                                         |  | Parking Design & Implementation         |  | Brighton & Hove City Council   |  |
| Project: Proposed removal of a Disabled Parking space to increase Permit Holders Parking.  |  | Scale: Not To Scale                     |  | <br><b>Brighton &amp; Hove City Council</b> |  |
|                                                                                            |  | Date Drawn: April 2026                  |  |   |  |
| Reason: To remove a Disabled Parking space in the area as requested as no longer required. |  | Drawn: NC                               |  |   |  |
|                                                                                            |  | Drawing Number: BHCC-DPB-CPZY-REVOKE-WN |  |   |  |

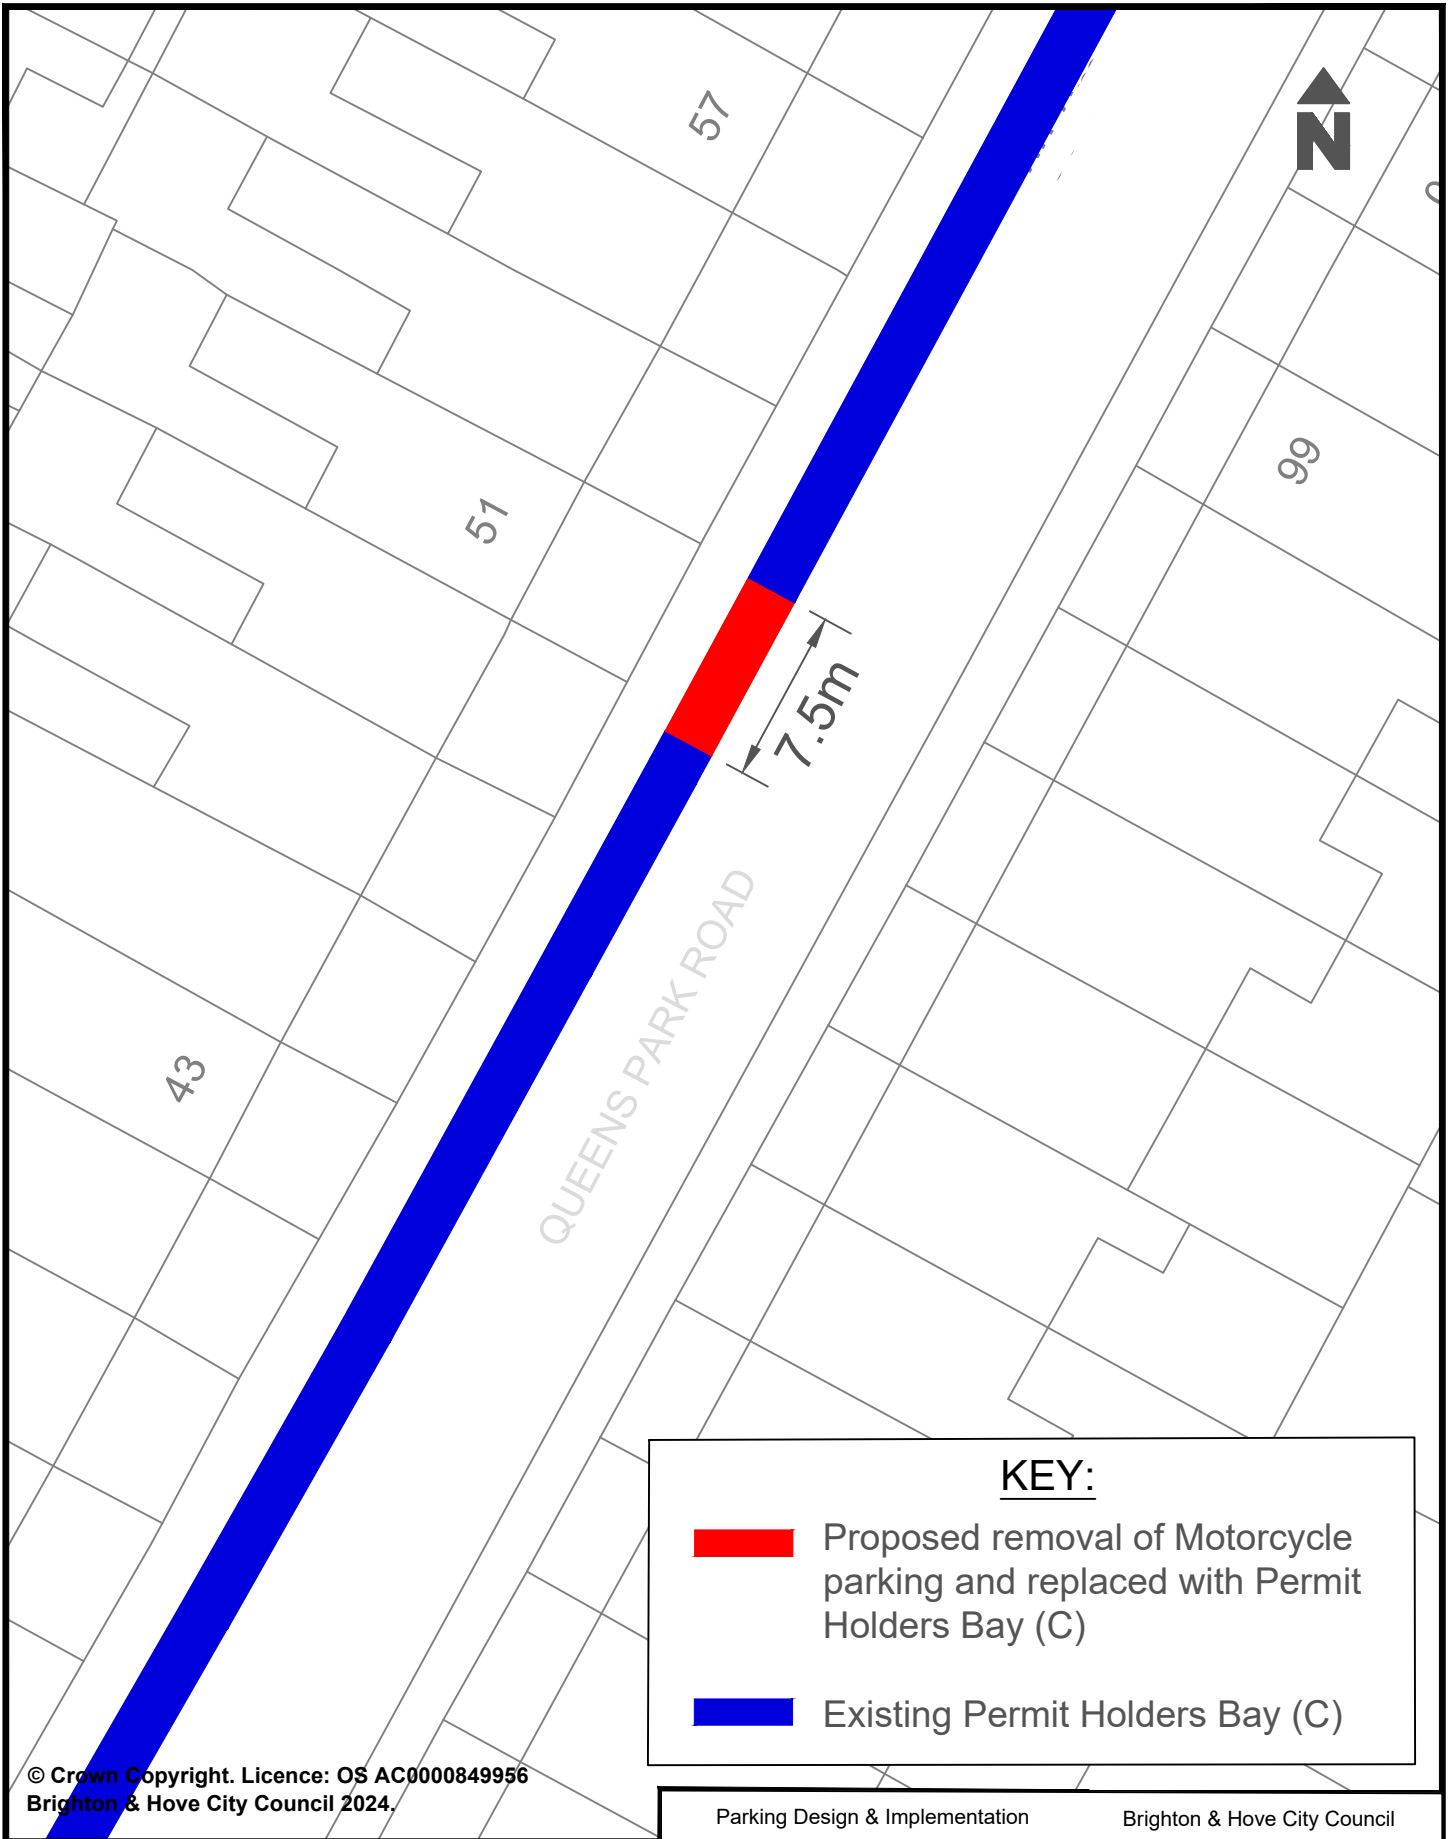



**KEY:**

- Proposed removal of Motorcycle parking and replaced with Permit Holders Bay (C)
- Existing Permit Holders Bay (C)

© Crown Copyright. Licence: OS AC0000849956  
Brighton & Hove City Council 2024.

|   |                                        |   |
|---|----------------------------------------|---|
| Project : Queens Park Road, Brighton   | Scale : NTS                            | <br><b>Brighton &amp; Hove City Council</b> |
|   | Date Drawn : MAR 2026                  |   |
| Title : Proposed removal of motorcycle parking bay and replacement with Permit Holders Bay.<br>To provide additional parking provision for residents. | Drawn : CC                             |   |
|   | Drawing Number : PHO - CPZC - QP - 006 |   |

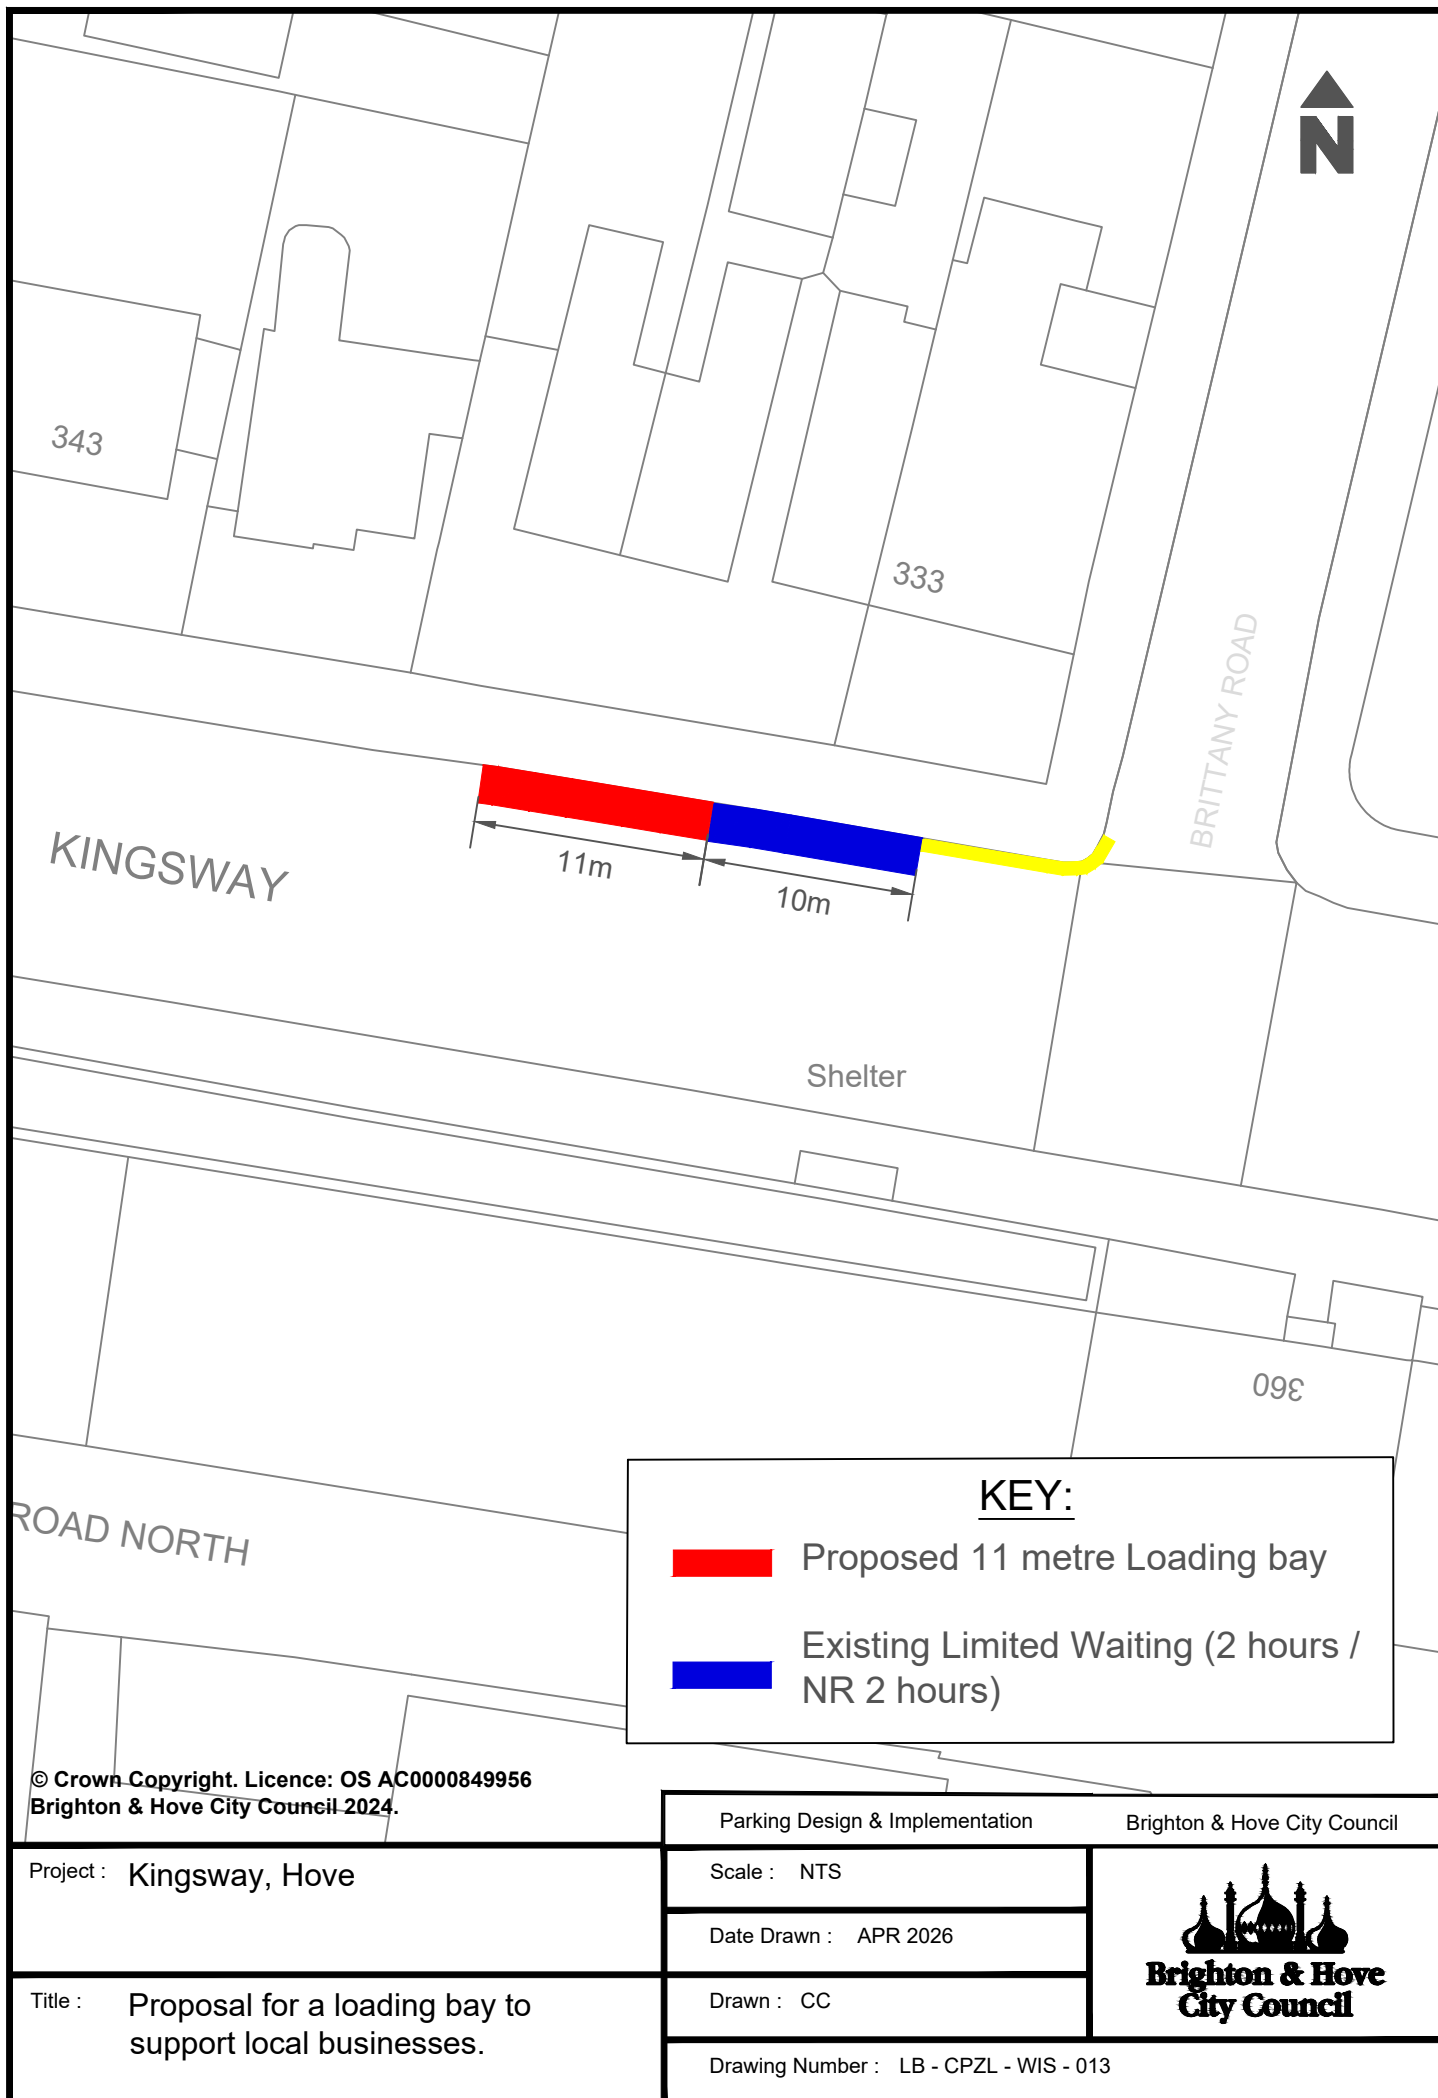

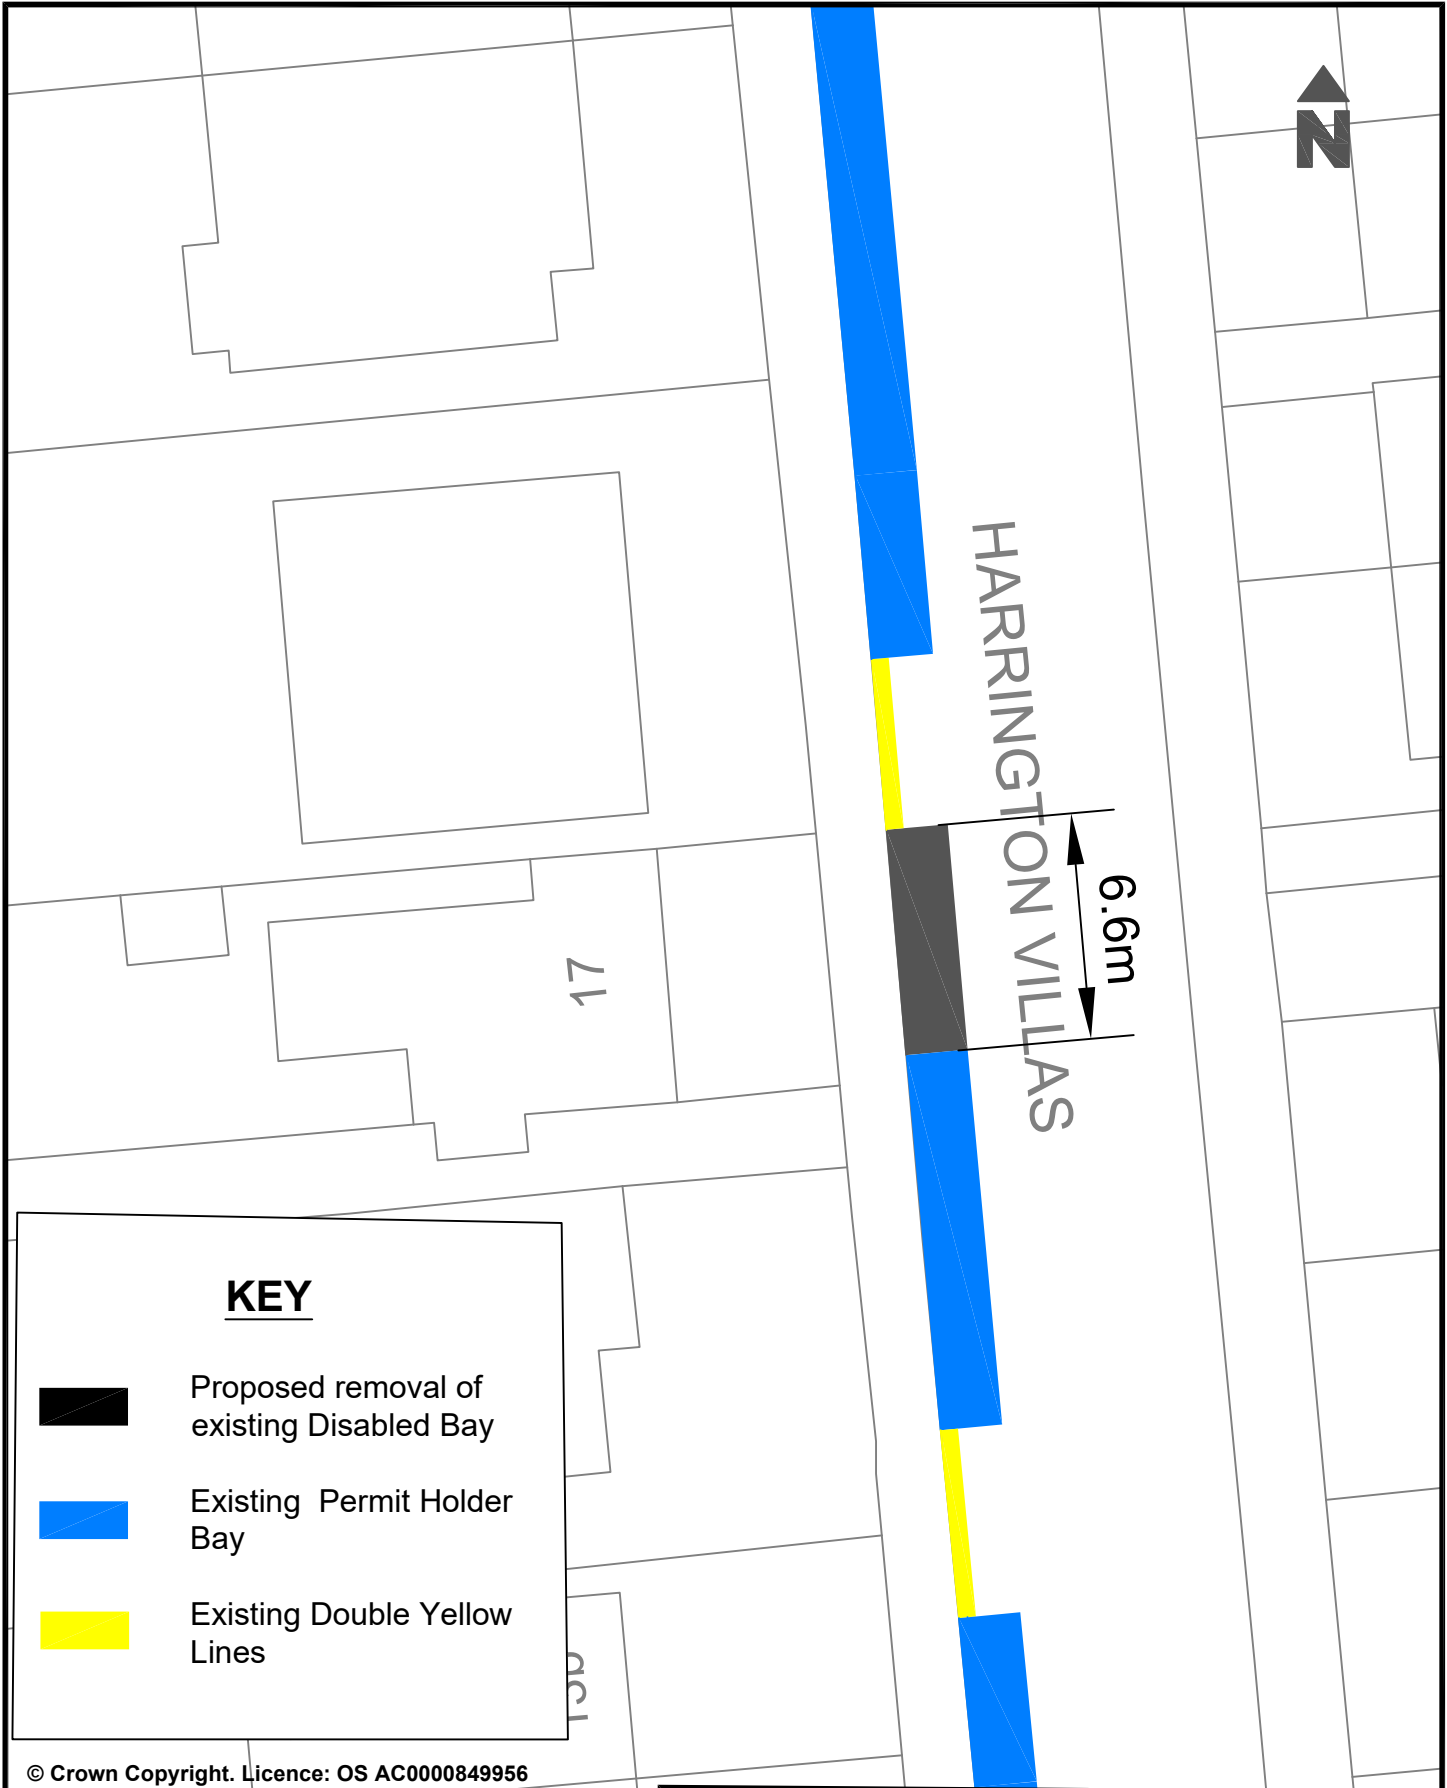

**KEY**



Proposed removal of  
existing Disabled Bay



Existing Permit Holder  
Bay



Existing Double Yellow  
Lines

© Crown Copyright. Licence: OS AC0000849956  
Brighton & Hove City Council 2024.

Parking Design & Implementation

Brighton & Hove City Council

Project: Proposed removal of a Disabled Parking  
space to increase Permit Holders Parking.

Scale: Not To Scale

Date Drawn: April 2026

Reason: To remove a Disabled Parking space in  
the area as requested as no longer  
required.

Drawn: NC

Drawing Number: BHCC-DPB-CPZ10-REVOKE-PP

