


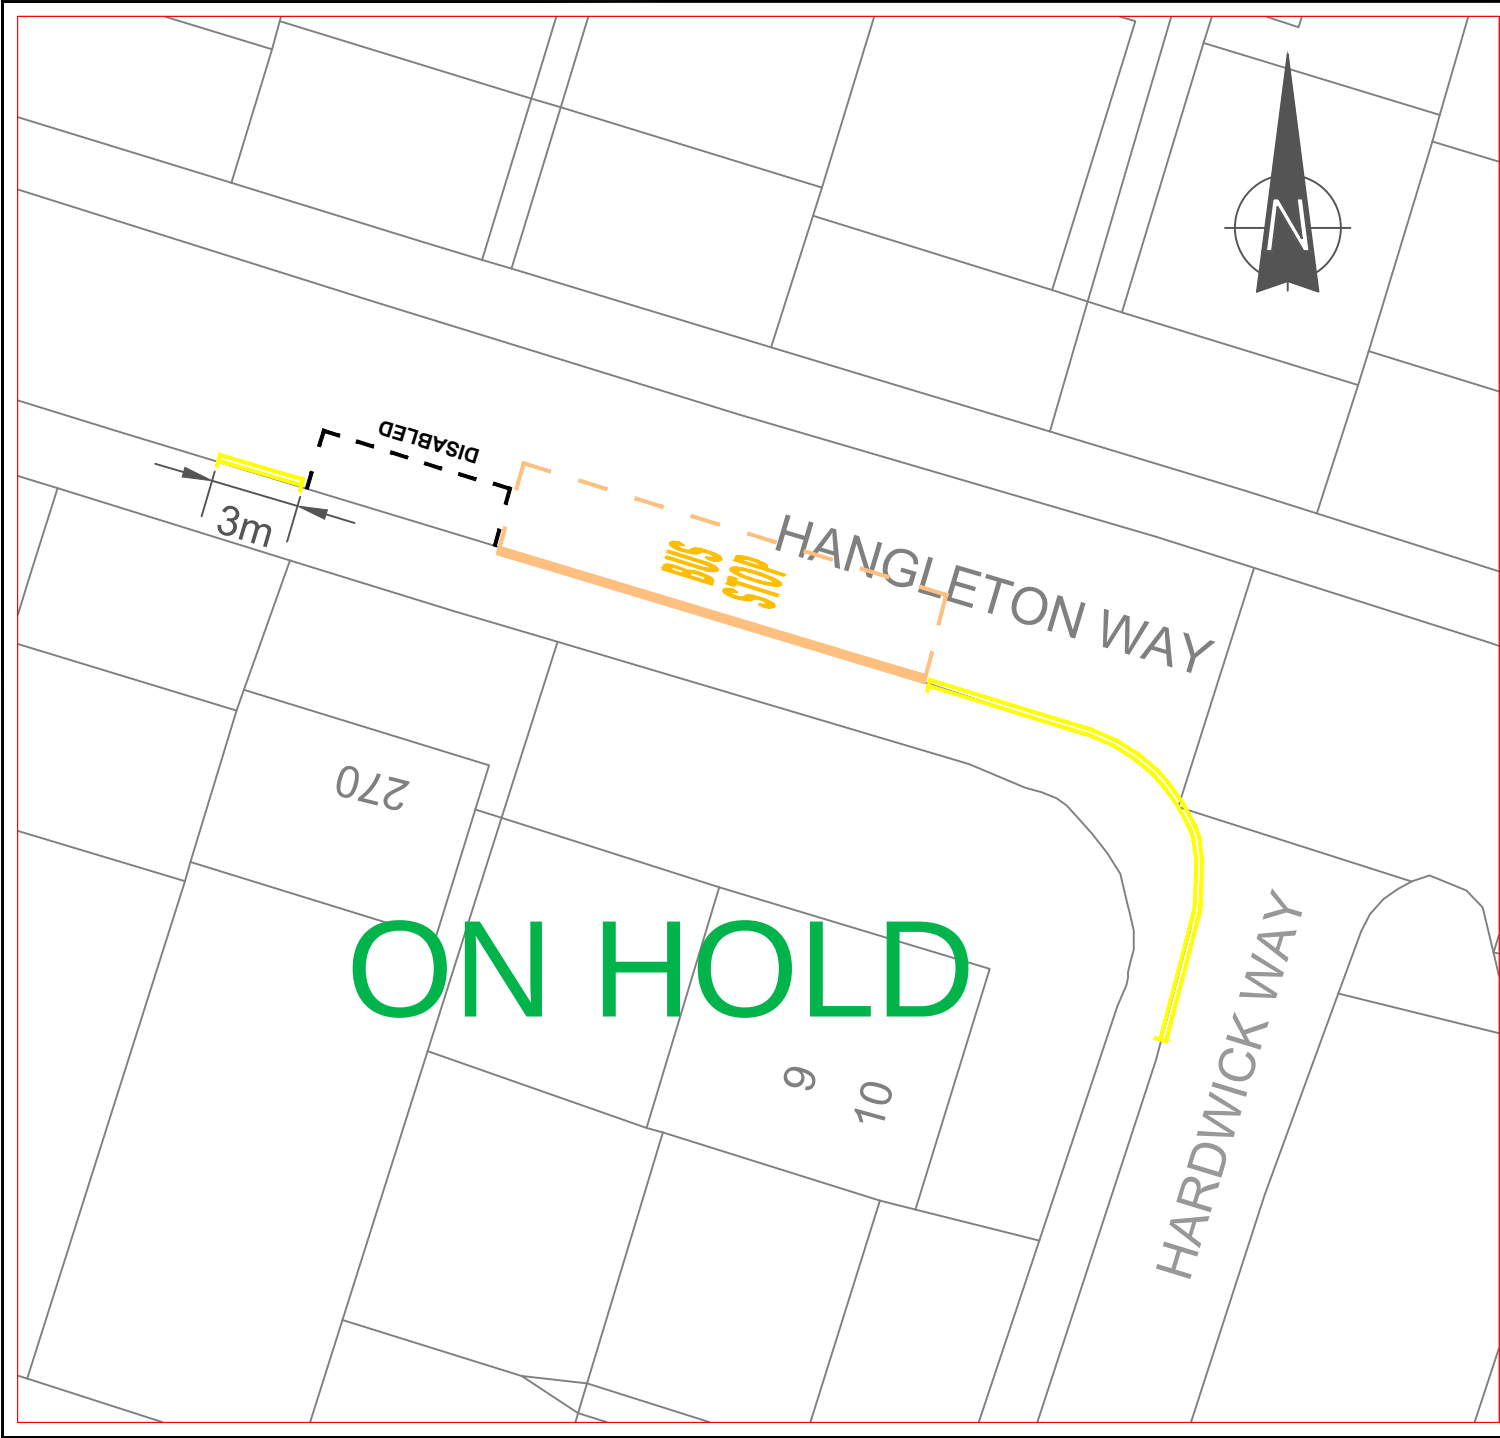


LEGEND:

- Install 3m of DYL with end markings as per TSRGD Diagram 1018.1 - next to existing disabled bay located o/s property #270 Hangleton Way.

JA	-	-	-							-	-
REV	DATE	BY	REVISION DETAILS							CHK	APP



PROJECT:				SAFER BETTER STREETS							
TITLE:								TRAFFIC MANAGEMENT			
LOCATION:								#270 HANGLETON WAY, BRIGHTON			
DRAWING STATUS:								DRAWING STATUS			
DRAWN:		SURVEYED:		CHECKED:		APPROVED:					
JA		LH		-		JA					
DRAWING No:								Jake - Citywide Am-A4			
DATE:				SCALE:		SIZE:		REV:			
03/2026				0.276359		A4		A			

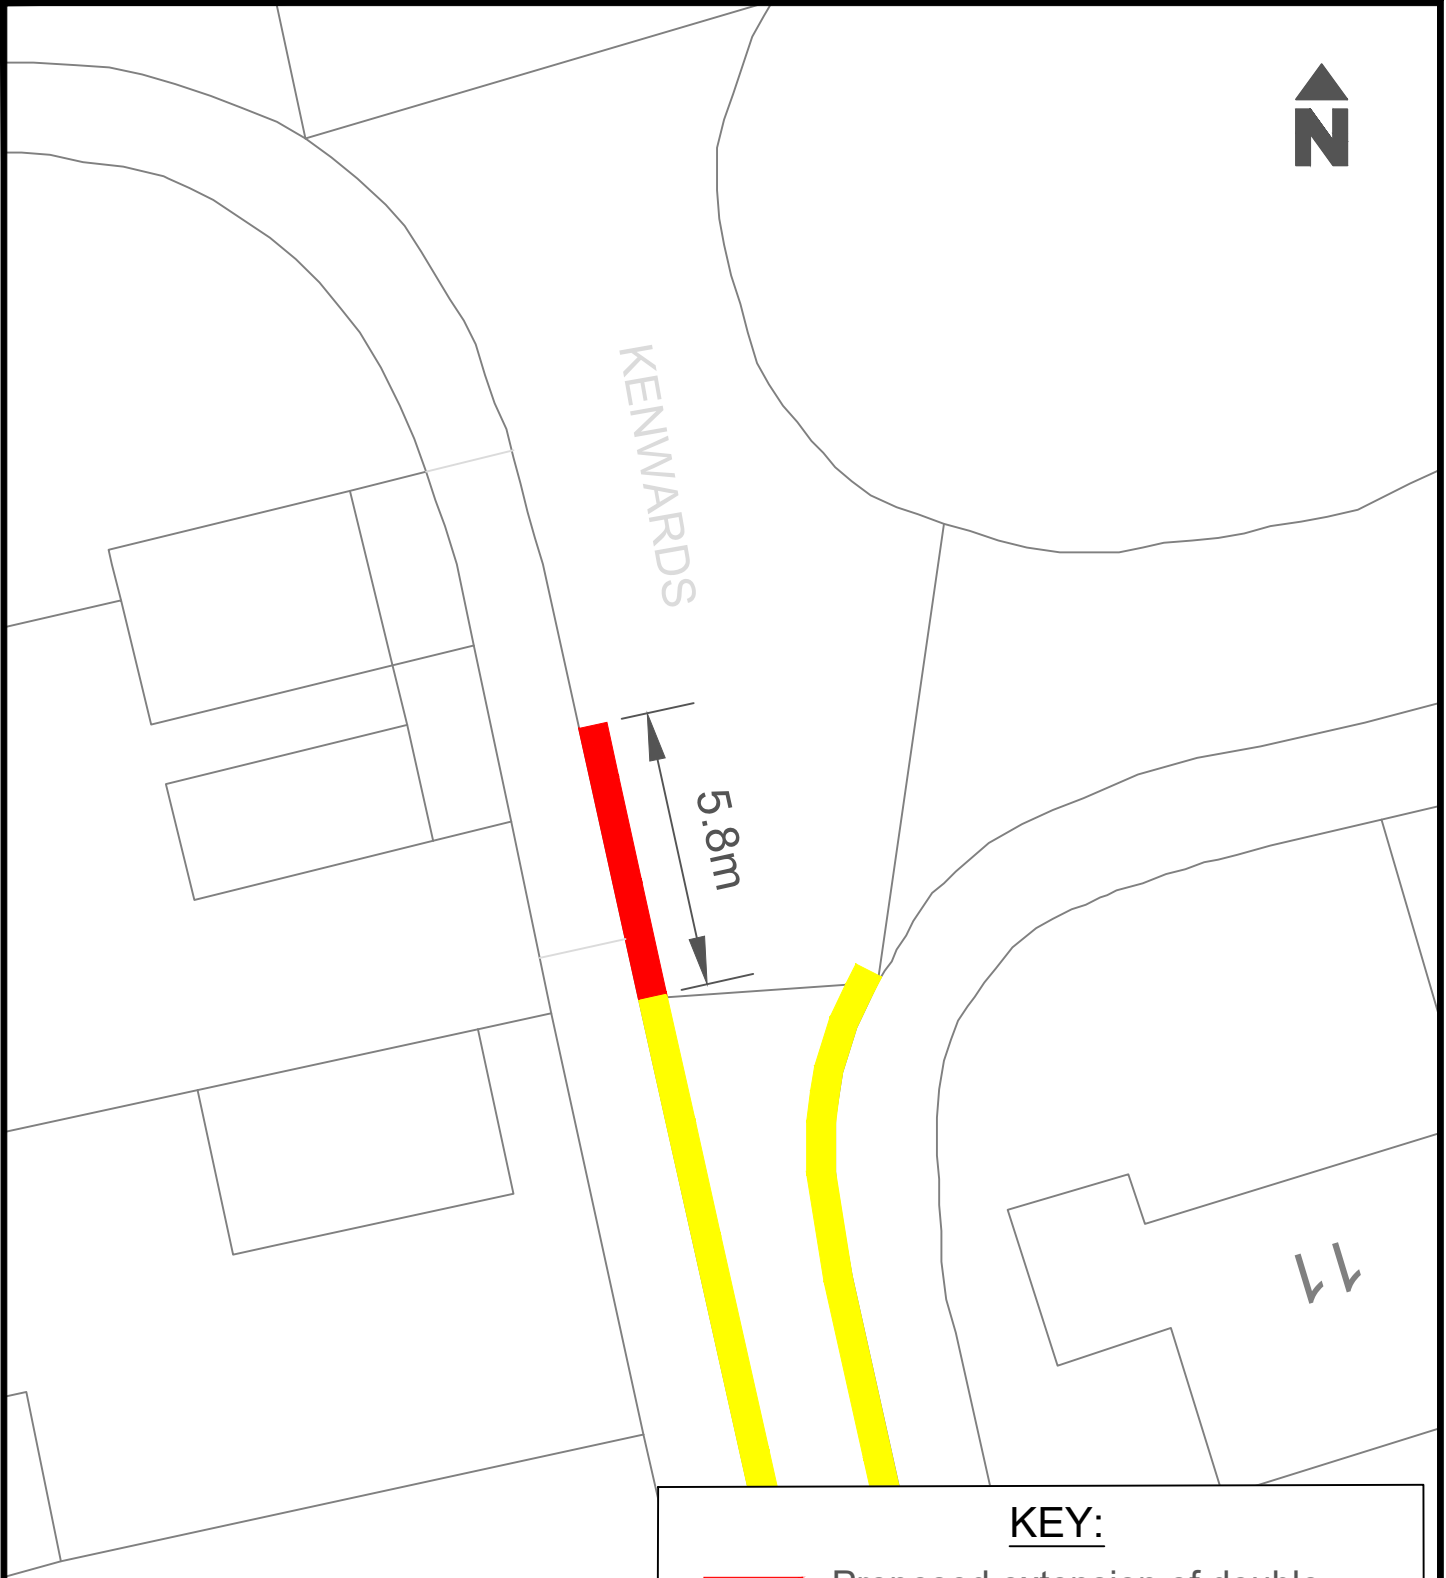

© Crown Copyright. Licence: OS AC0000849956
Brighton & Hove City Council 2024.

KEY:

Proposed extension of double yellow lines

Existing double yellow lines

Project : Kenwards, Coldean

Title : Proposed extension of double yellow lines. To provide safety for all road users.

Parking Design & ImplementationBrighton & Hove City Council


Scale : NTS

Date Drawn : APRIL 2026

Drawn : CC

Drawing Number : DYL - OUTER - CS - 007


**Brighton & Hove
City Council**

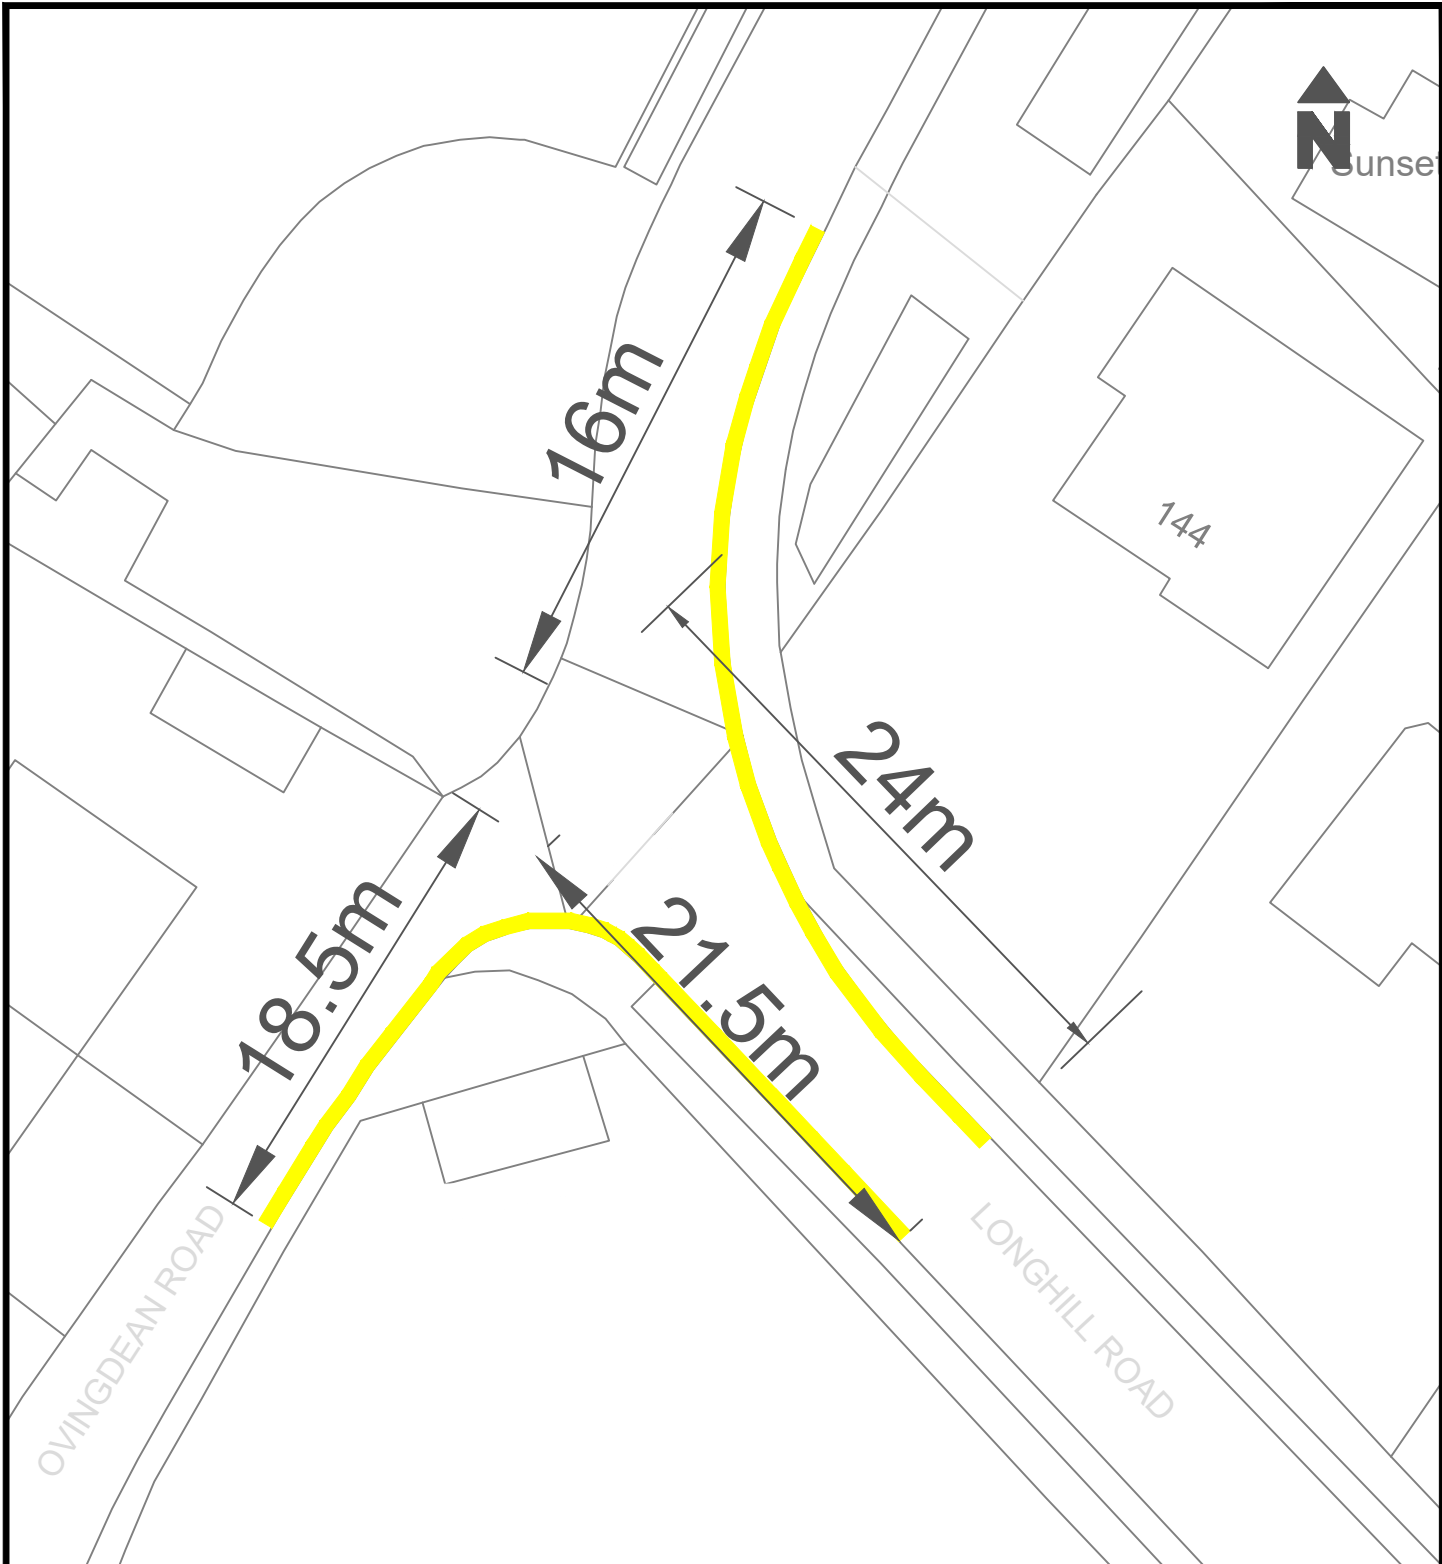


KEY:

 Proposed double yellow lines


© Crown Copyright. Licence: OS AC0000849956
Brighton & Hove City Council 2024.

Brighton & Hove City Council 2024.		Parking Design & Implementation		Brighton & Hove City Council	
Project :	Longhill Road, Ovingdean	Scale : NTS		 Brighton & Hove City Council	
		Date Drawn : APR 2026			
Title :	Proposal of double yellow lines. To provide safety for all road users.	Drawn : CC			
		Drawing Number : DYL - OUTER - RWS - 010			

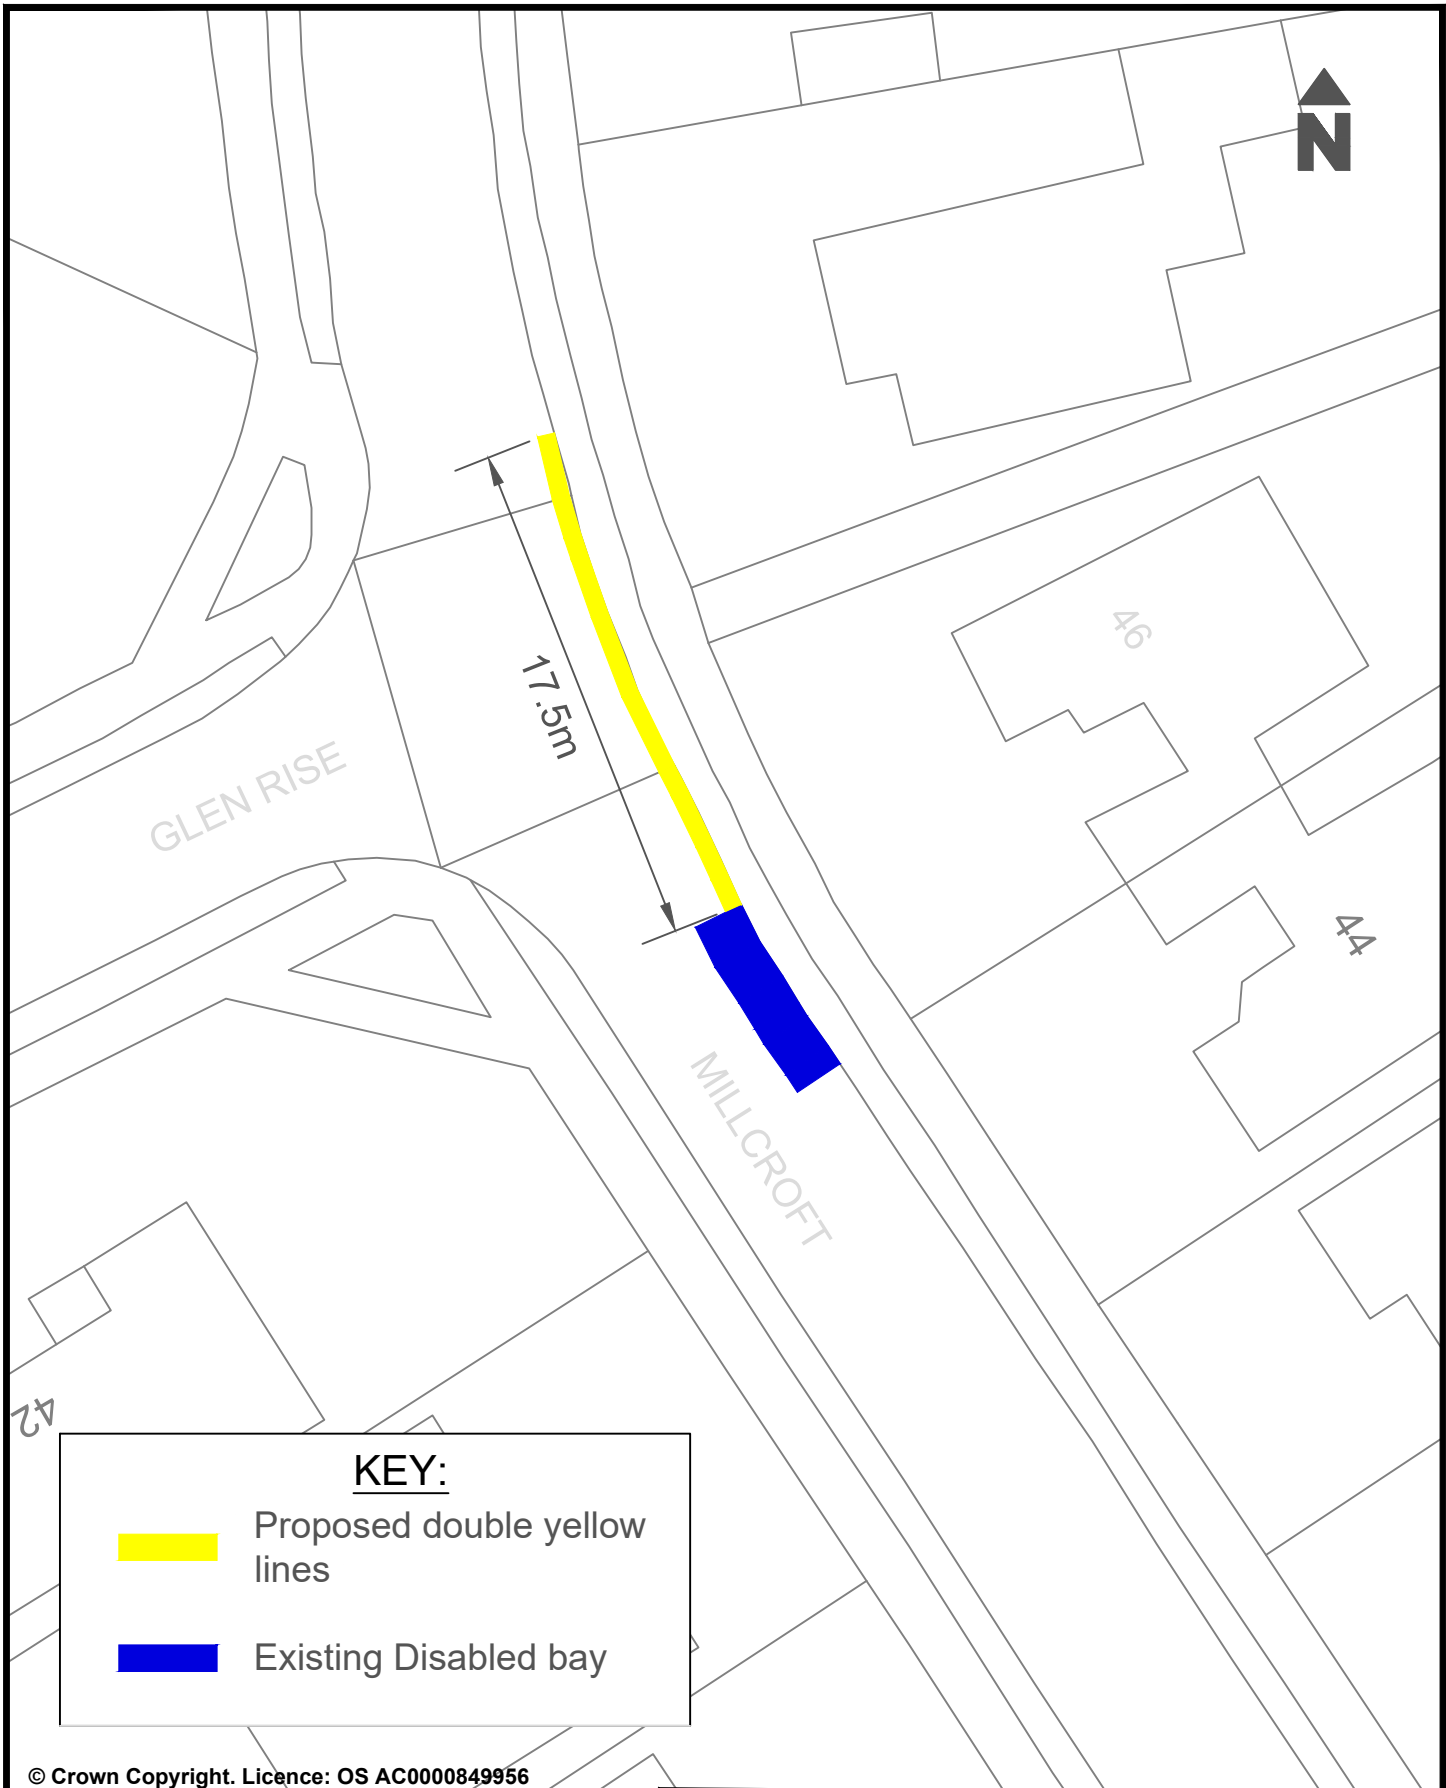

© Crown Copyright. Licence: OS AC0000849956
Brighton & Hove City Council 2024.

Brighton & Hove City Council 2024.		Parking Design & Implementation		Brighton & Hove City Council	
Project : Milcroft, Brighton		Scale : NTS		 Brighton & Hove City Council	
		Date Drawn : APRIL 2026			
Title : Proposal of double yellow lines. To provide safety to all road users.		Drawn : CC			
		Drawing Number : SYL - OUTER - WHP - 004			

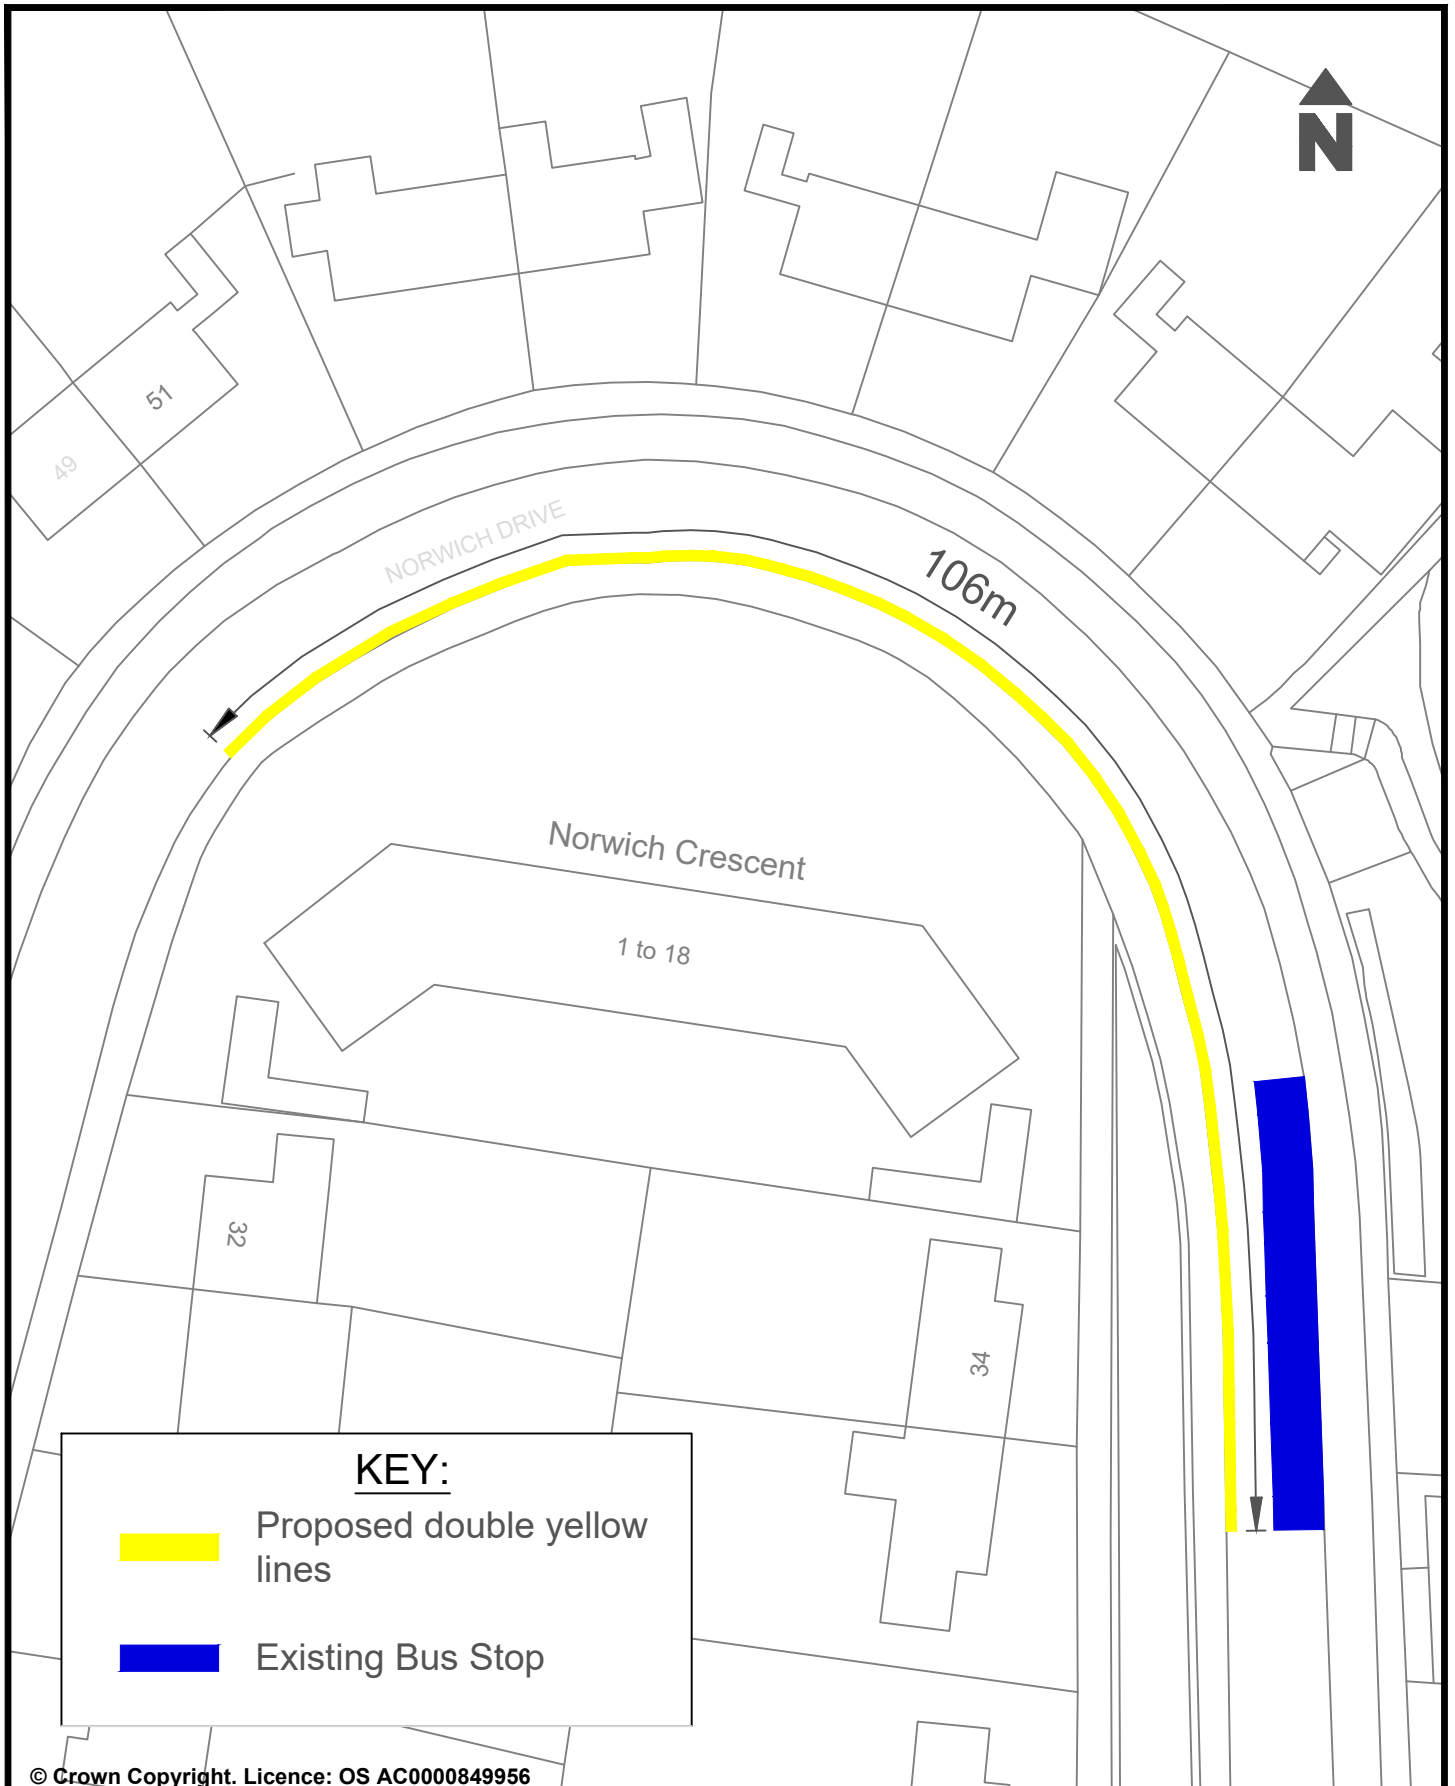

© Crown Copyright. Licence: OS AC0000849956
Brighton & Hove City Council 2024.

Parking Design & Implementation

Brighton & Hove City Council

Project : Norwich Drive, Moulsecoomb

Scale : NTS


Date Drawn : APRIL 2026

Title : Proposal of double yellow lines. To
provide safety to all road users.

Drawn : CC

Drawing Number : DYL - OUTER - MB - 003



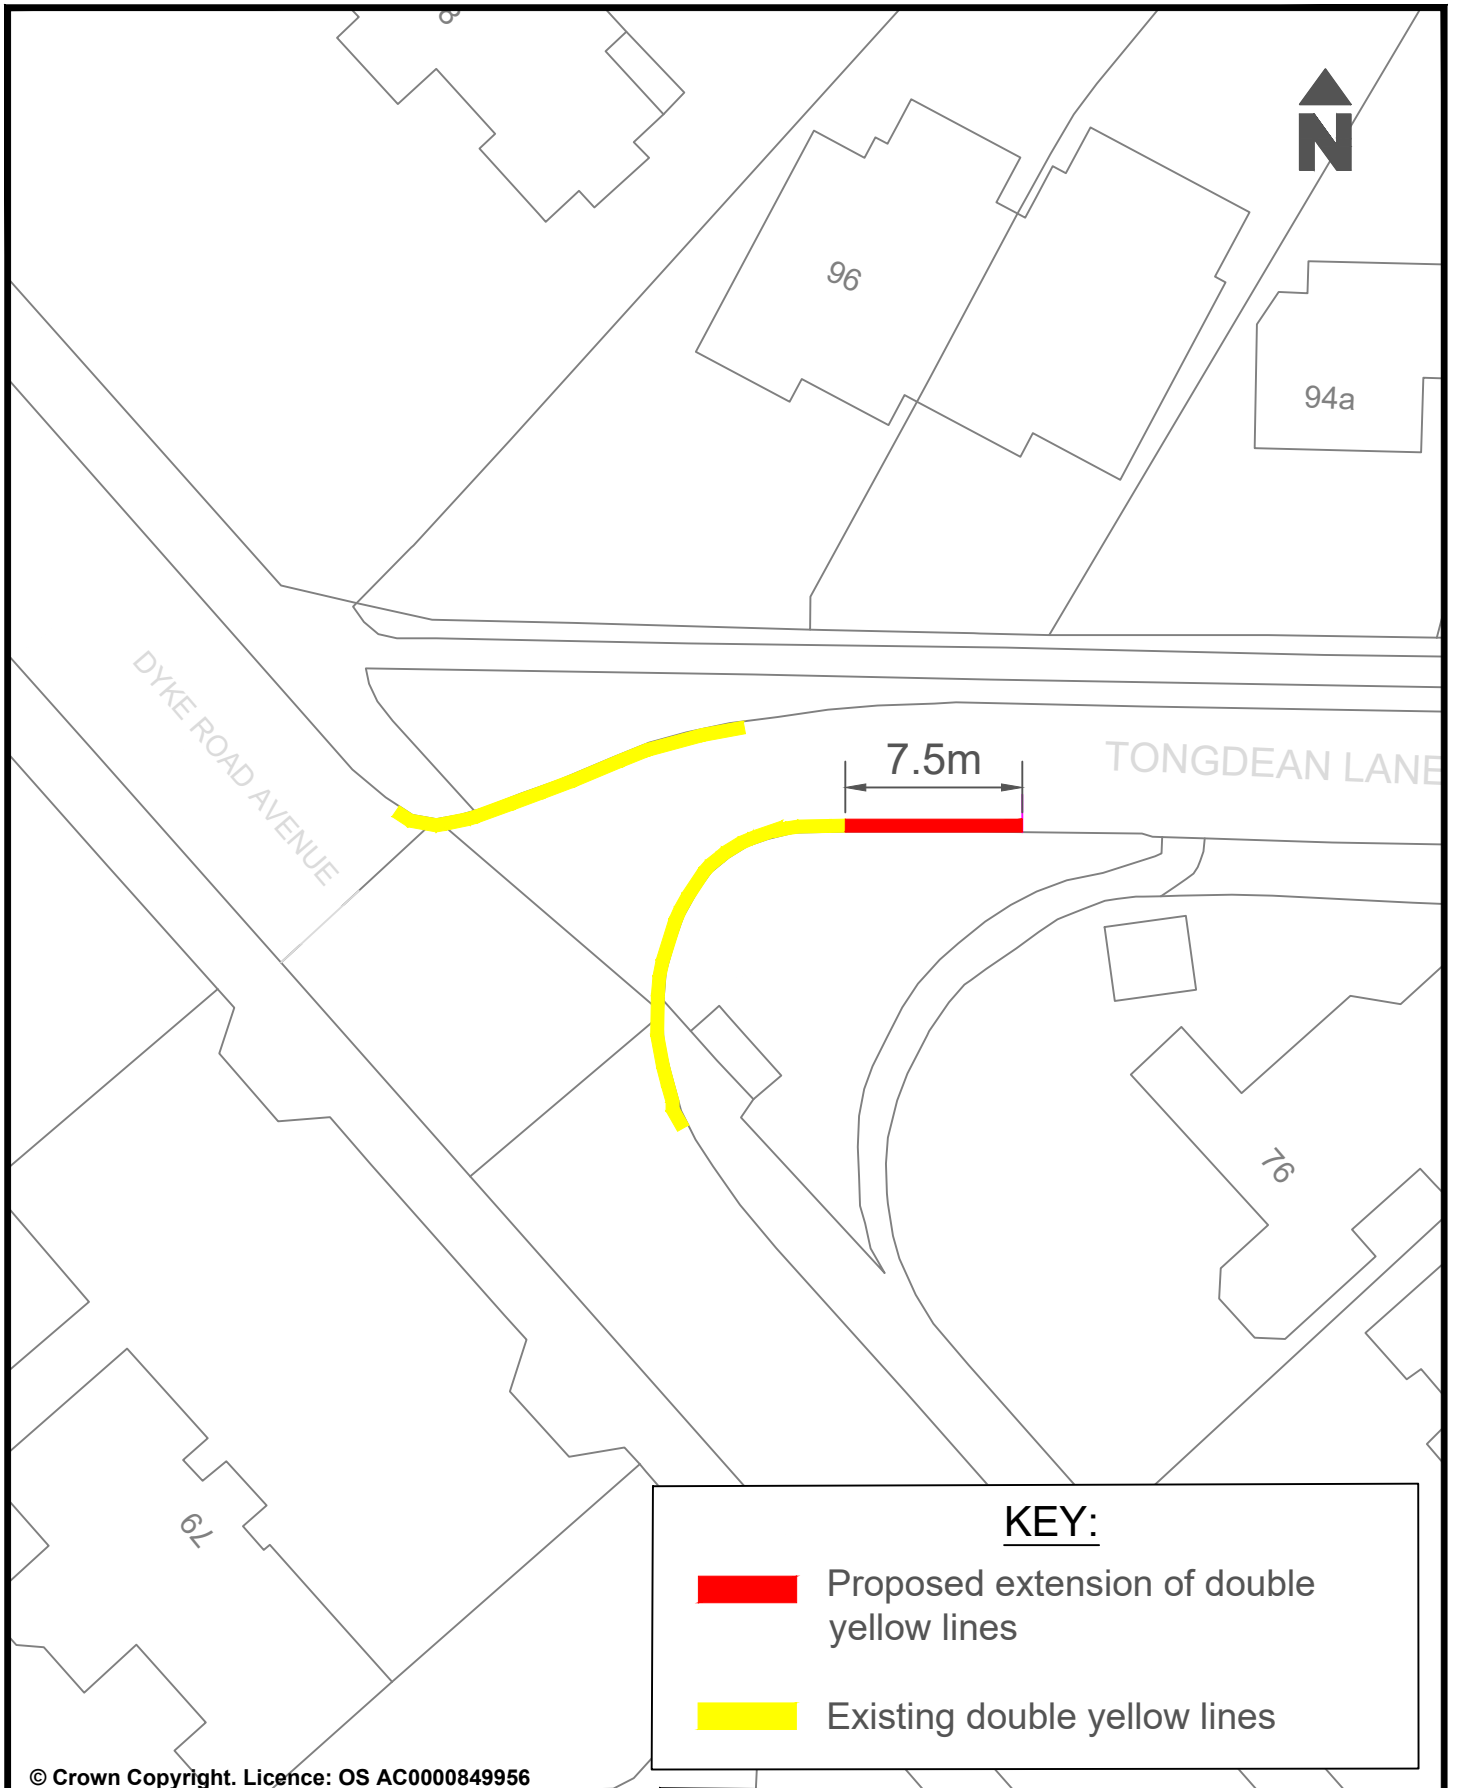

© Crown Copyright. Licence: OS AC0000849956
Brighton & Hove City Council 2024.

KEY:



Proposed extension of double
yellow lines



Existing double yellow lines

Parking Design & Implementation

Brighton & Hove City Council

Project : Tongdean Lane, Hove

Scale : NTS


Date Drawn : APR 2026


Drawn : CC

Drawing Number : DYL - OUTER - WHP - 012

Title : Proposal for the extension of double
yellow lines to provide safety for all
road users



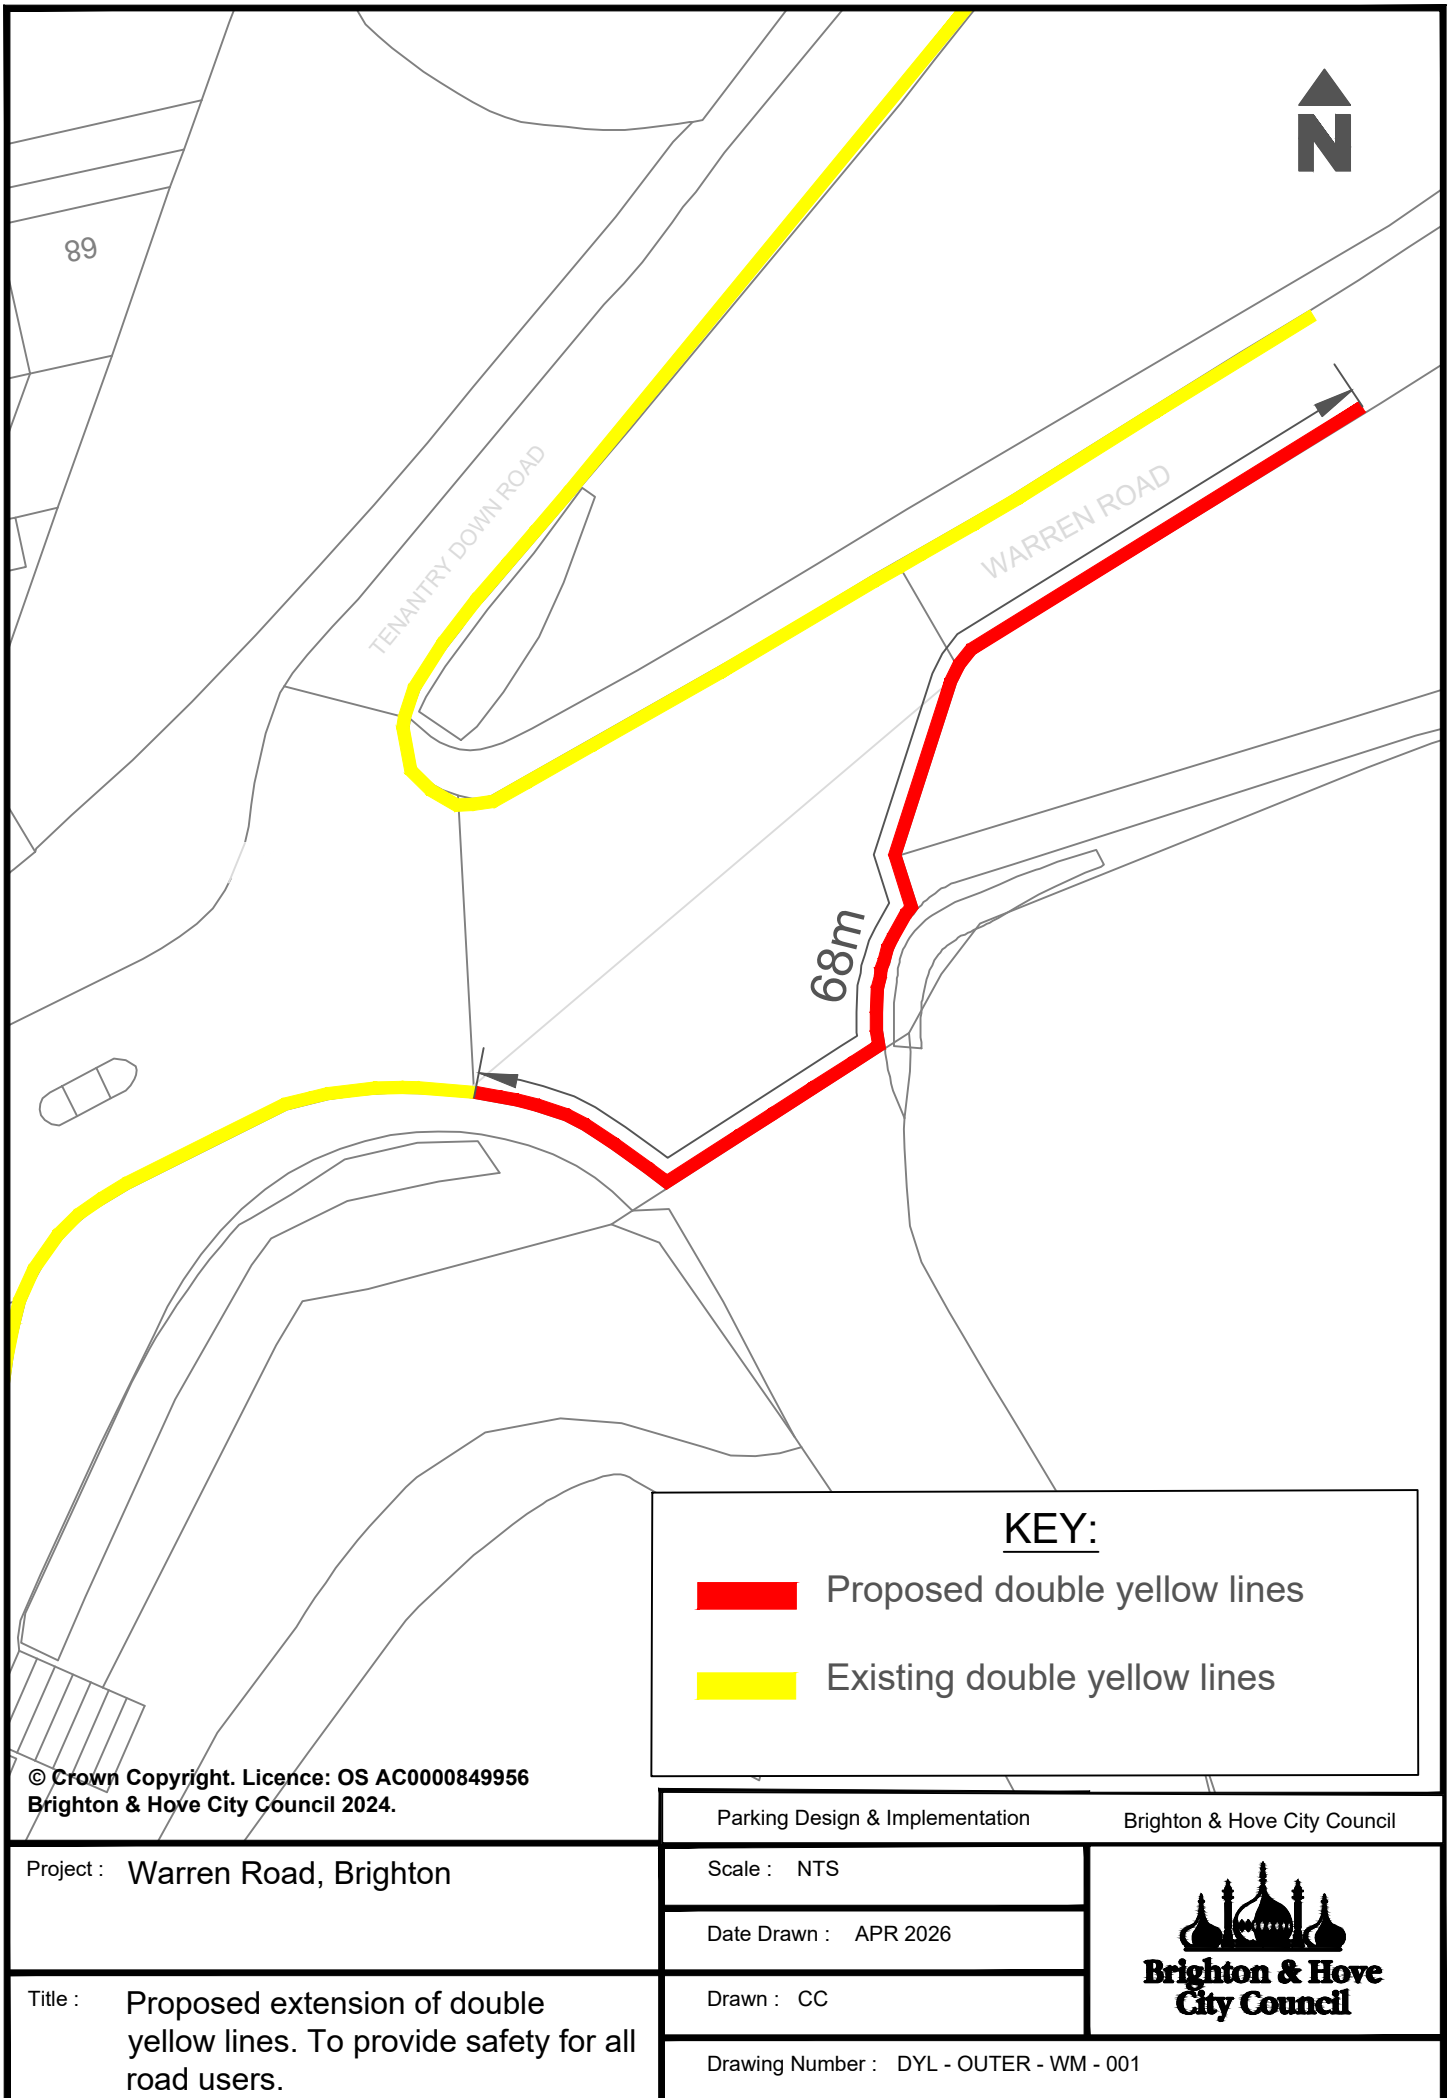

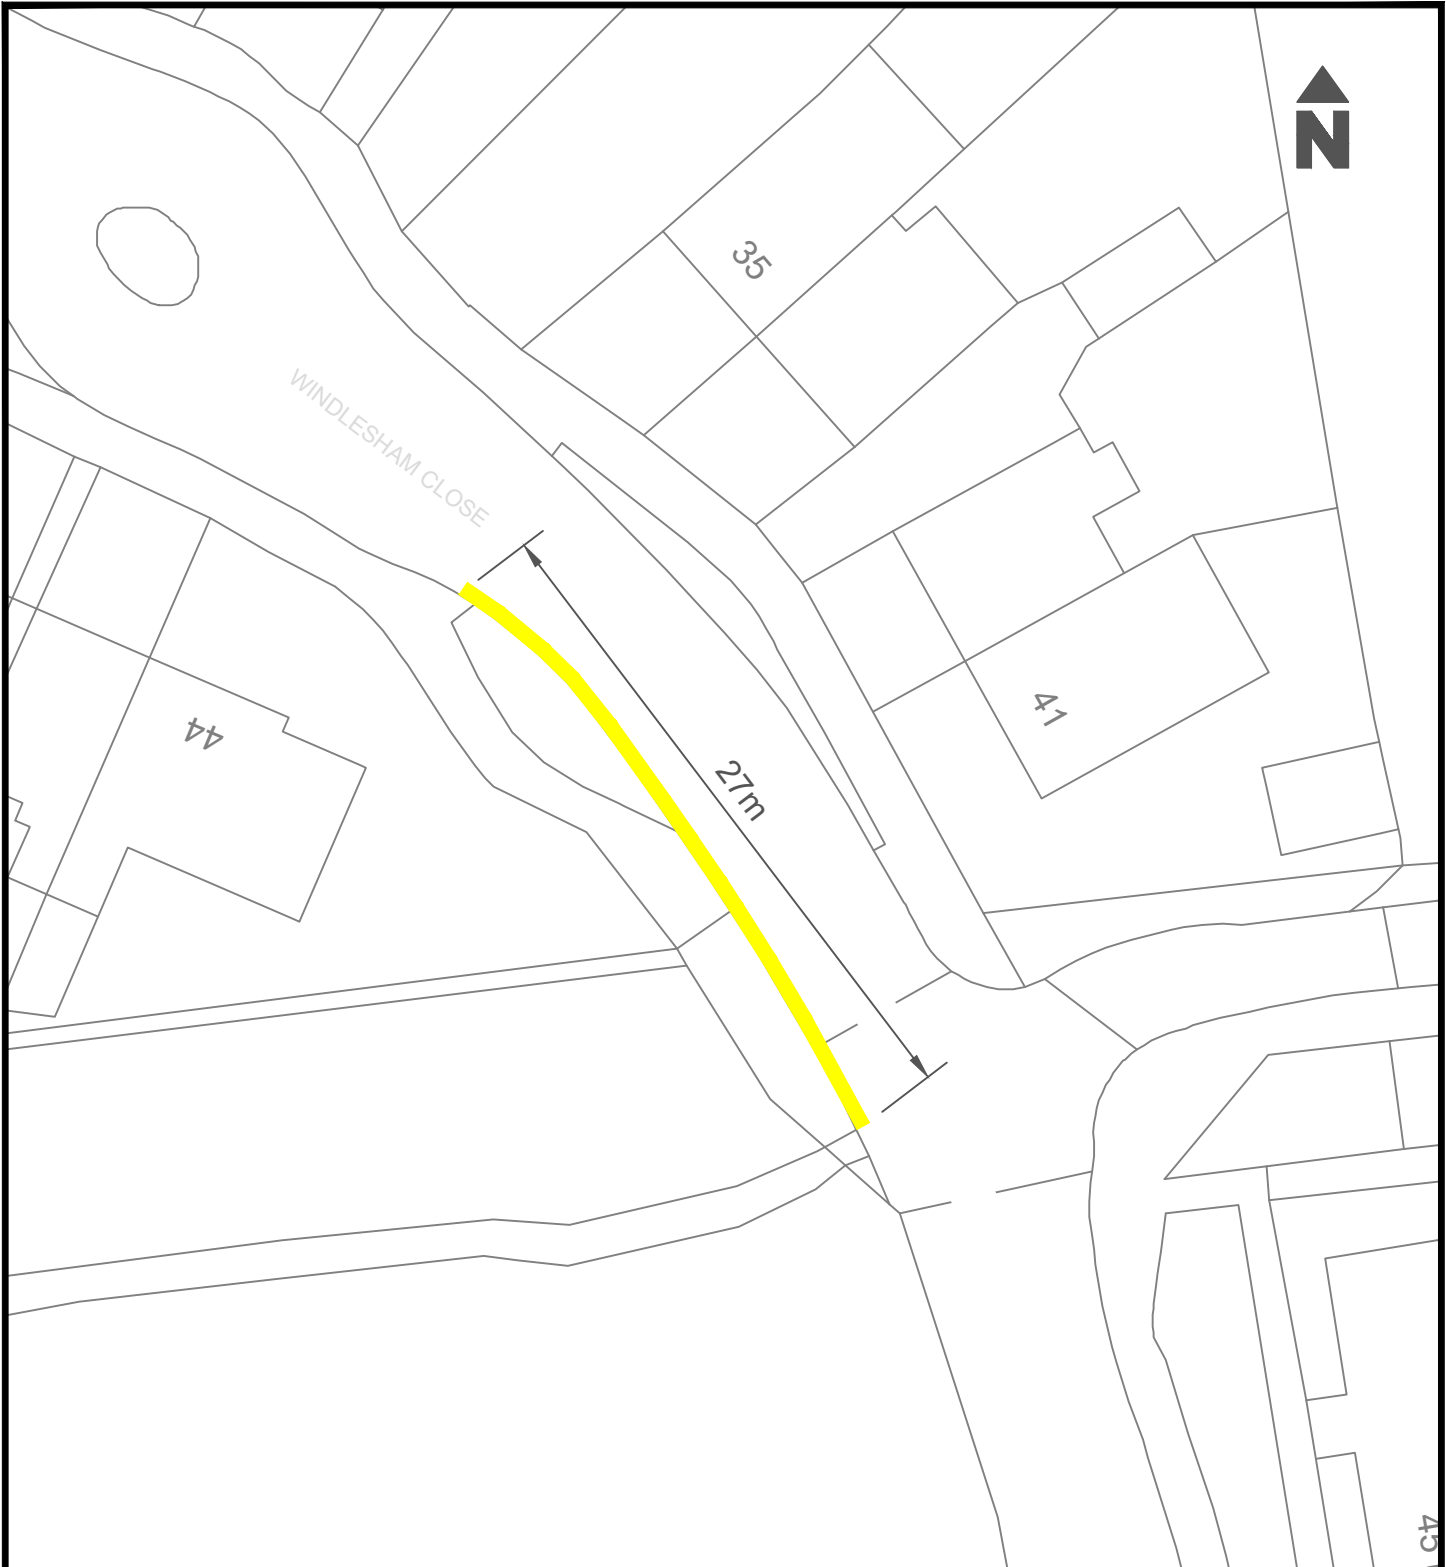


KEY:

Proposed double yellow lines

© Crown Copyright. Licence: OS AC0000849956
Brighton & Hove City Council 2024.

Project : Windlesham Close, Porstlade,		Parking Design & Implementation	Brighton & Hove City Council
Title : Proposed double yellow lines. To provide safety to all road users.	Scale : NTS	 Brighton & Hove City Council	
	Date Drawn : APRIL 2026		
	Drawn : CC		
		Drawing Number : DYL - OUTER - NP - 008	

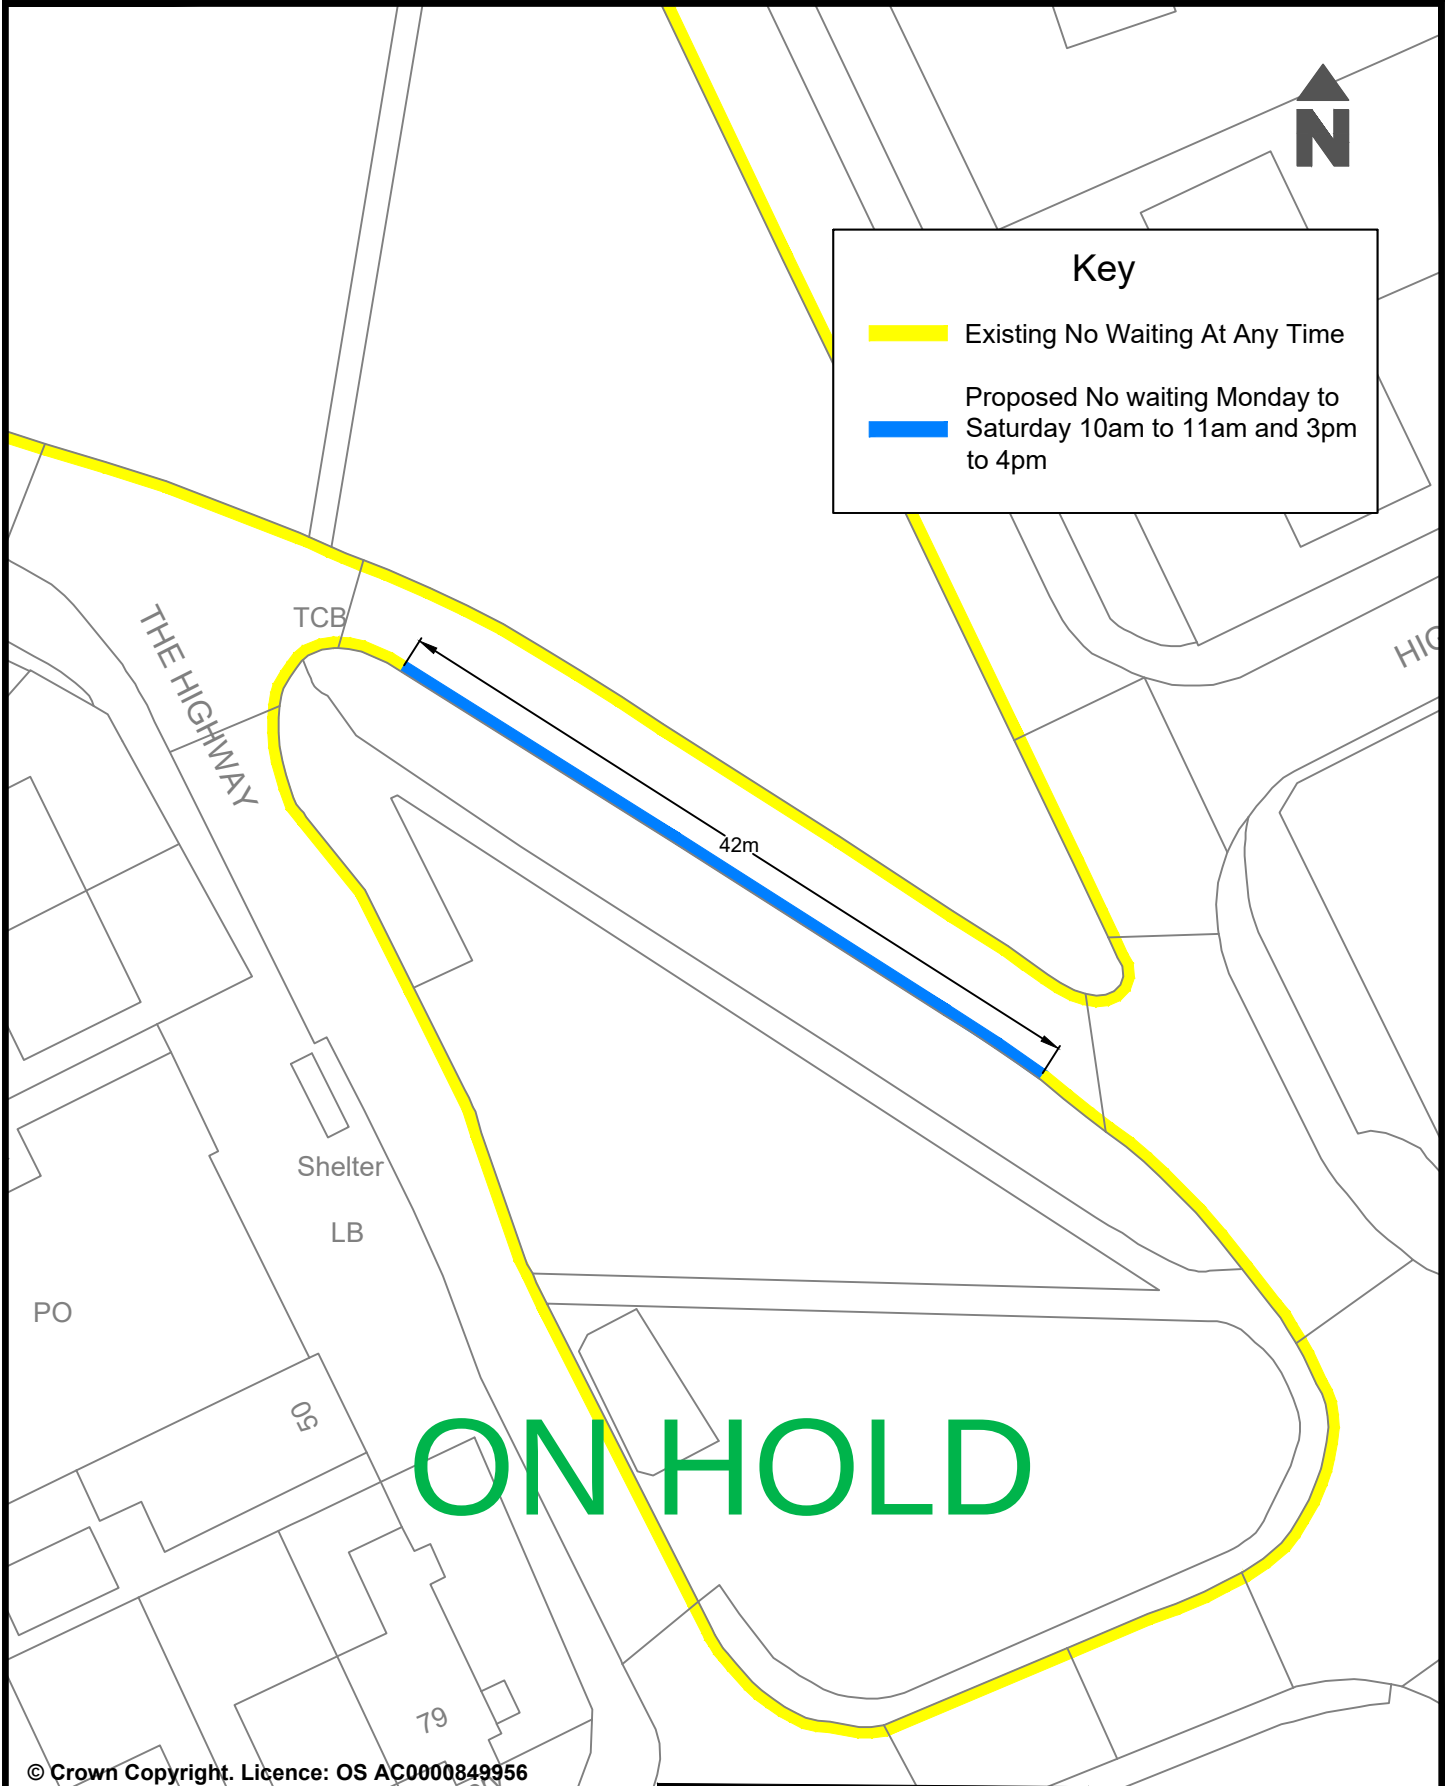


Key

Existing No Waiting At Any Time

Proposed No waiting Monday to Saturday 10am to 11am and 3pm to 4pm

© Crown Copyright. Licence: OS AC0000849956
Brighton & Hove City Council 2024.

Brighton & Hove City Council 2024.		Parking Design & Implementation		Brighton & Hove City Council	
Address : The Avenue, Brighton		Scale : NTS		 Brighton & Hove City Council	
		Date Drawn : April 26			
Reason : To improve road safety for all users		Drawn : TP			
		Drawing Number : SYL - OUTER - MB - 001			

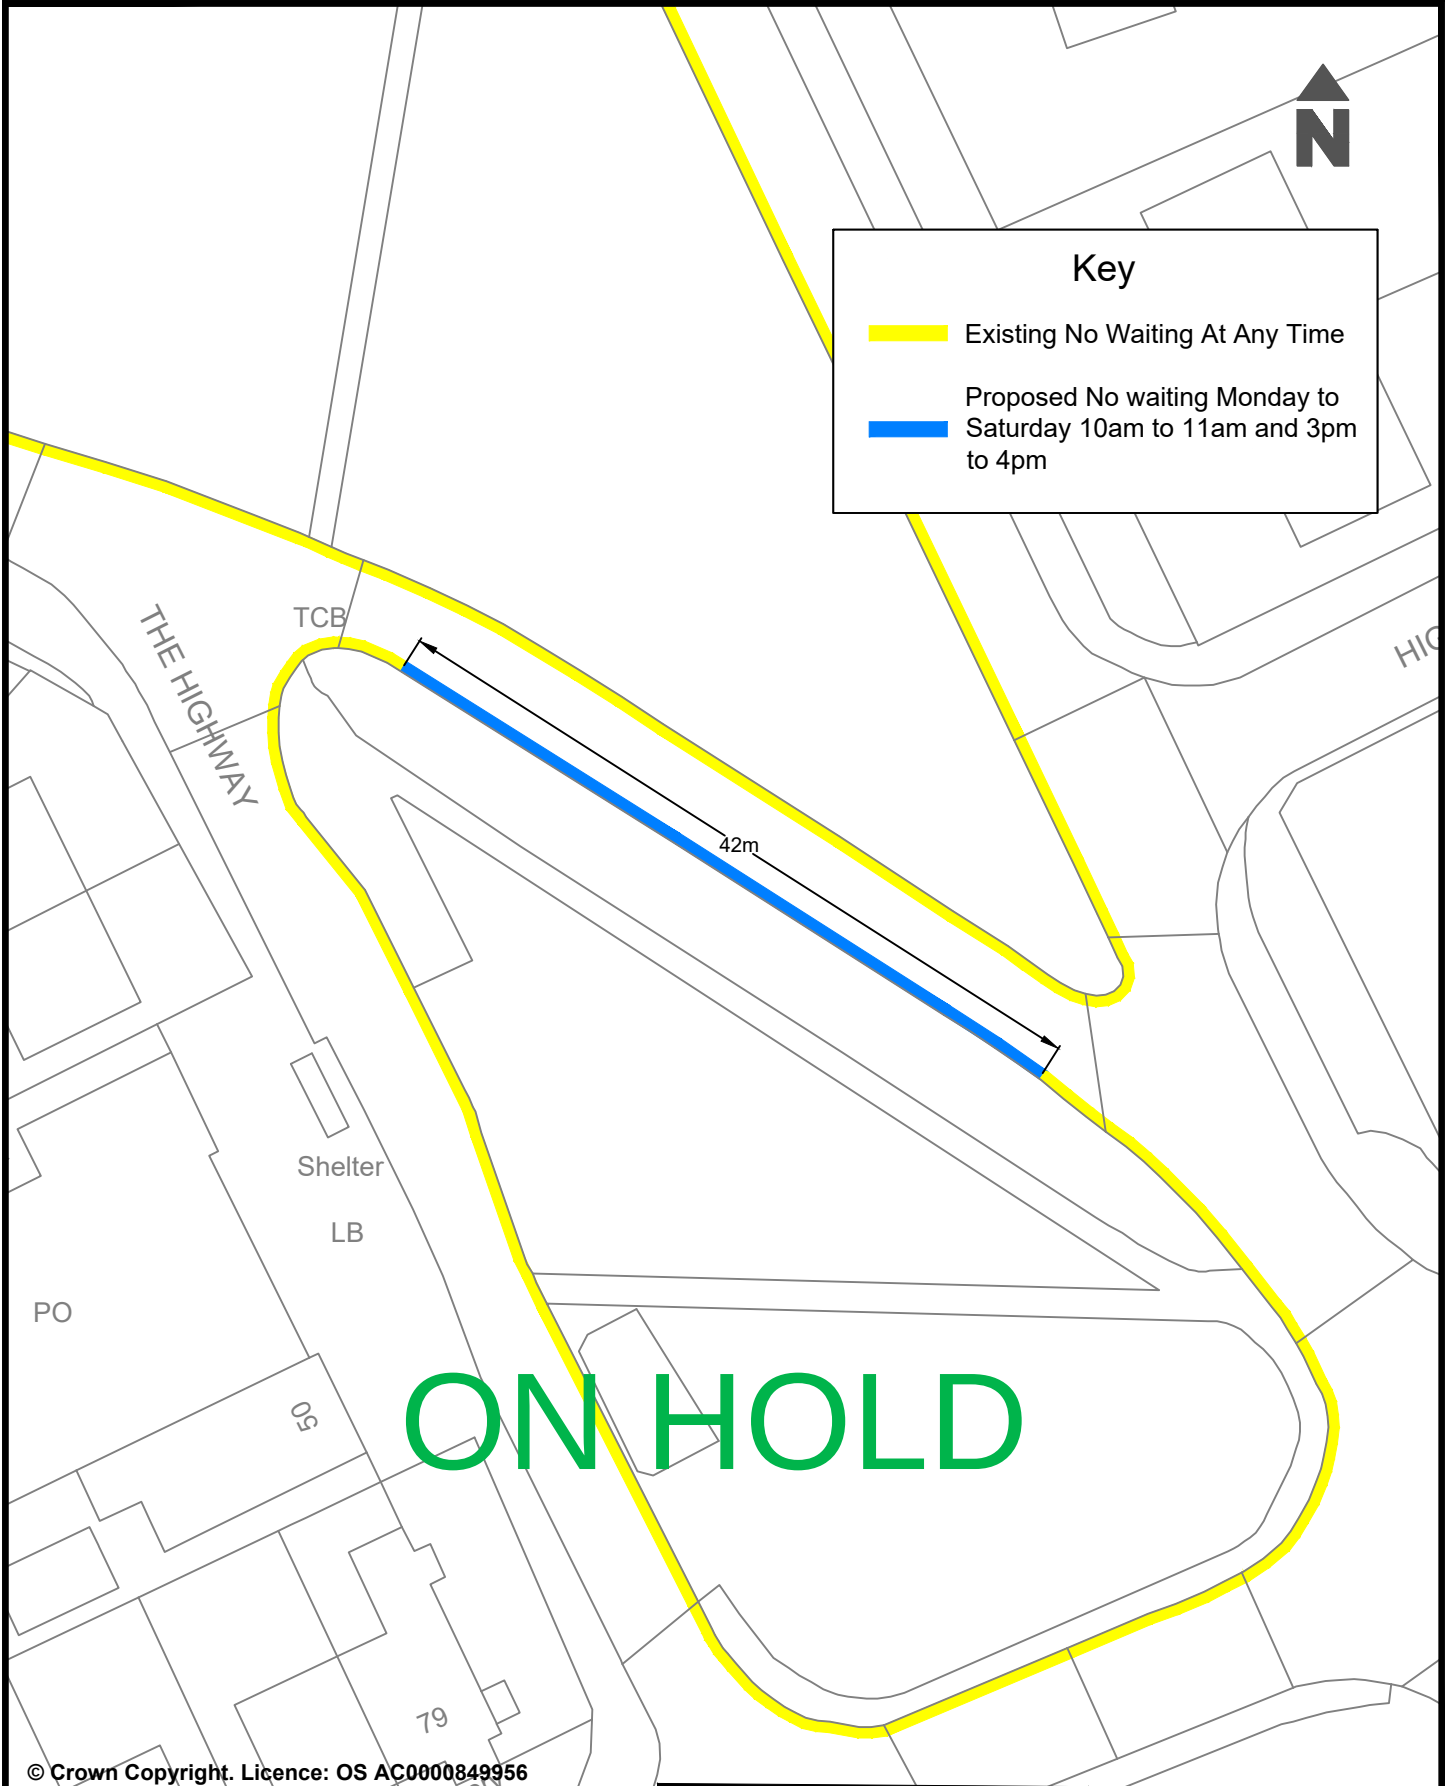

Key

Existing No Waiting At Any Time

Proposed No waiting Monday to Saturday 10am to 11am and 3pm to 4pm

© Crown Copyright. Licence: OS AC0000849956
Brighton & Hove City Council 2024.

Brighton & Hove City Council 2024.		Parking Design & Implementation		Brighton & Hove City Council	
Address : The Highway, Brighton		Scale : NTS		 Brighton & Hove City Council	
		Date Drawn : April 26			
Reason : To improve road safety for all users		Drawn : TP			
		Drawing Number : SYL - OUTER - MB - 001			

WITHDRAWN



CRABTREE AVENUE

5.5m

97

KEY



Proposed removal of
existing Disabled Bay at
5.5m



Existing Disabled Bay

© Crown Copyright. Licence: OS AC0000849956
Brighton & Hove City Council 2024.

Parking Design & Implementation

Brighton & Hove City Council

Project : Proposed removal of a Disabled
Parking space.

Scale: Not scaled


Date Drawn: April 2026

Reason: To remove a Disabled Parking space in the
area as requested as no longer needed.

Drawn: NC

Drawing Number: BHCC-DPB-OUTER-PH



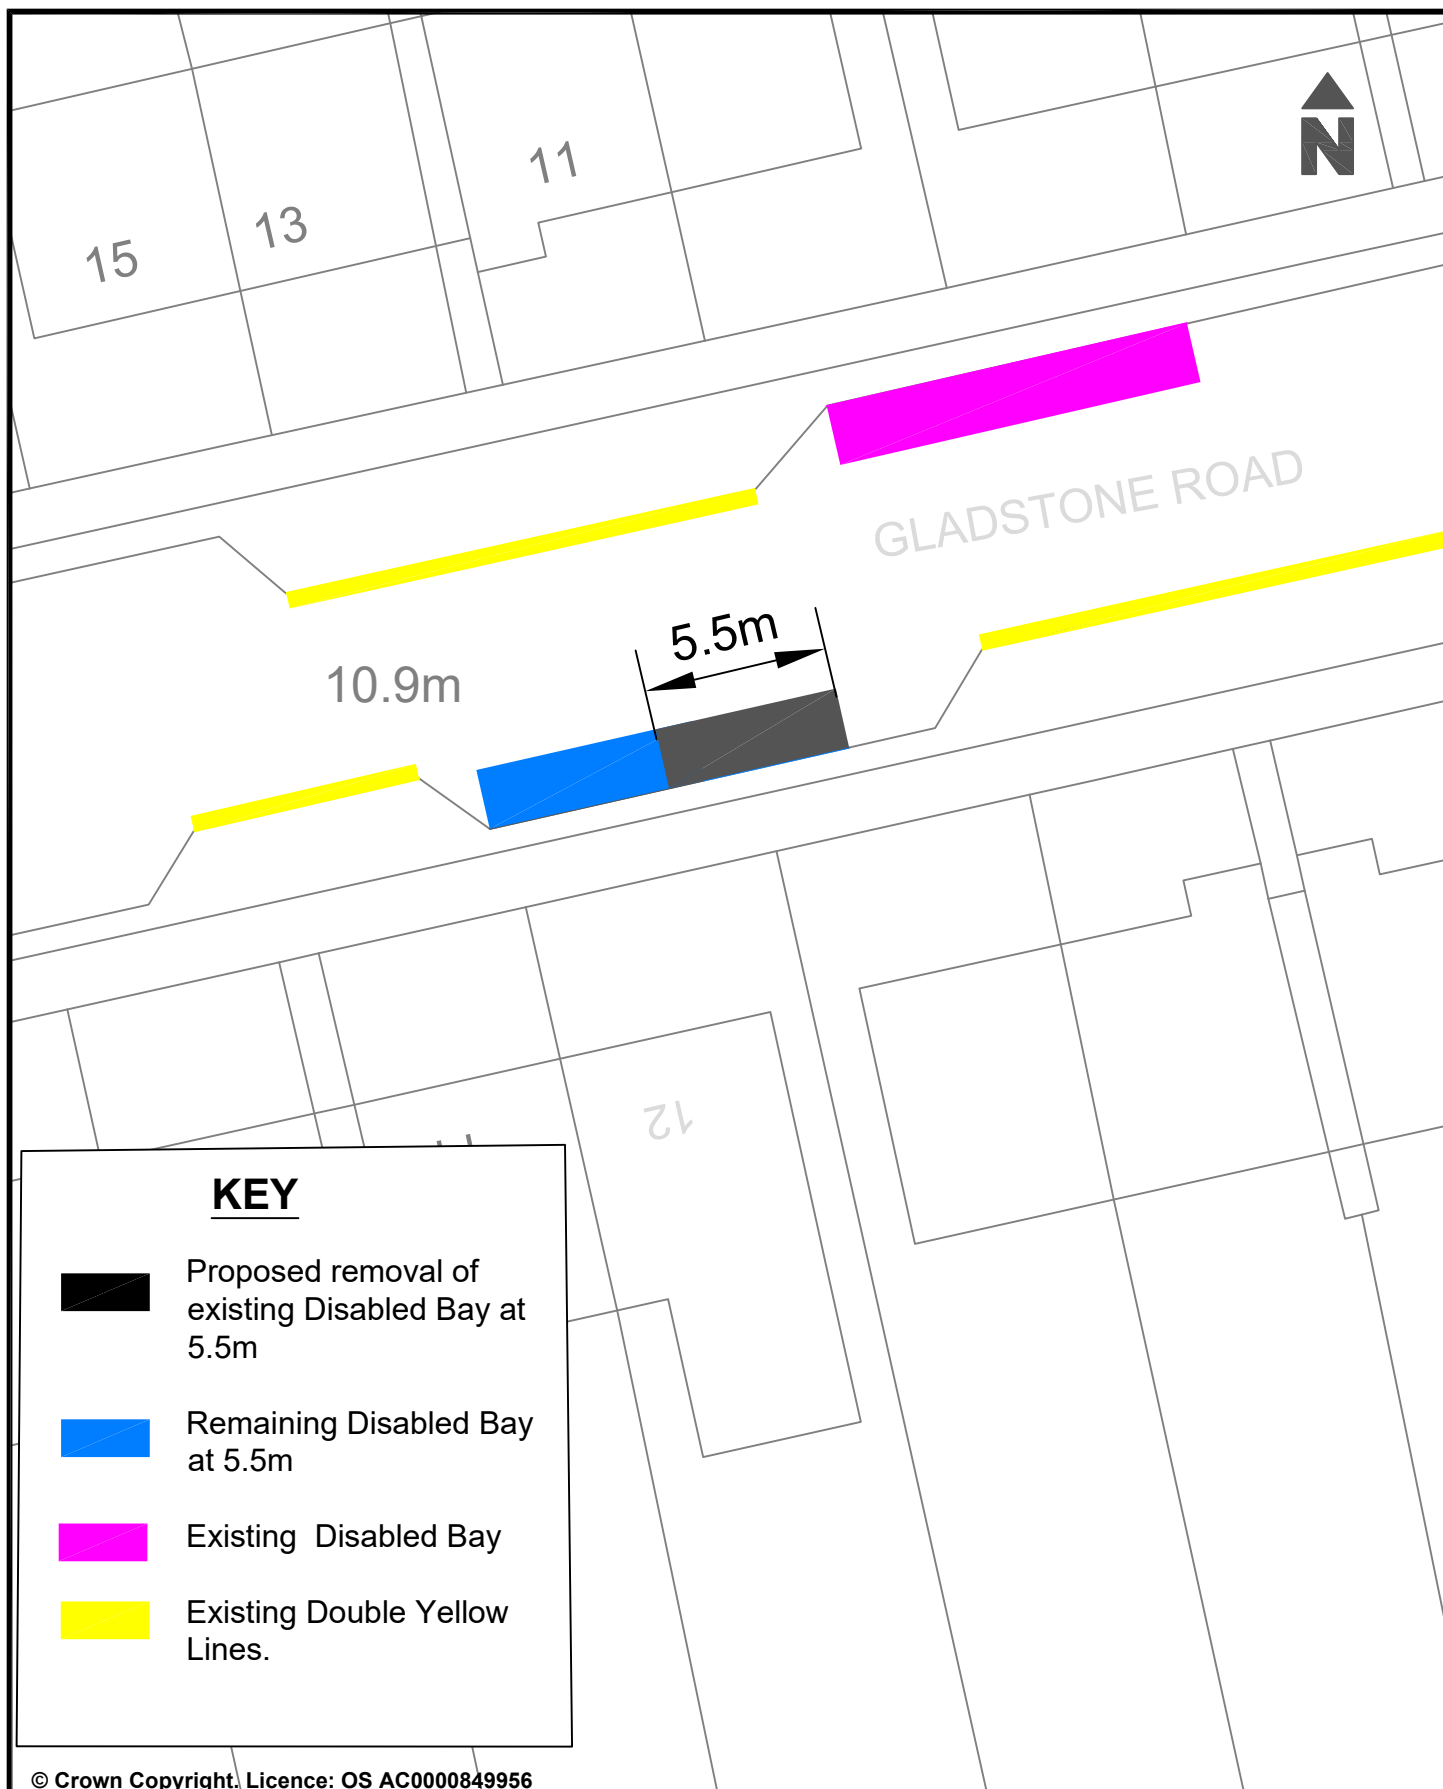

KEY

-  Proposed removal of existing Disabled Bay at 5.5m
-  Remaining Disabled Bay at 5.5m
-  Existing Disabled Bay
-  Existing Double Yellow Lines.

© Crown Copyright. Licence: OS AC0000849956
Brighton & Hove City Council 2024.

Parking Design & Implementation

Brighton & Hove City Council

Project: Proposed removal of a Disabled Parking space.

Scale: Not scaled


Date Drawn: April 2026

Reason: To remove a Disabled Parking space in the area as requested as no longer needed.

Drawn: NC

Drawing Number: BHCC-DPB-OUTER-SP



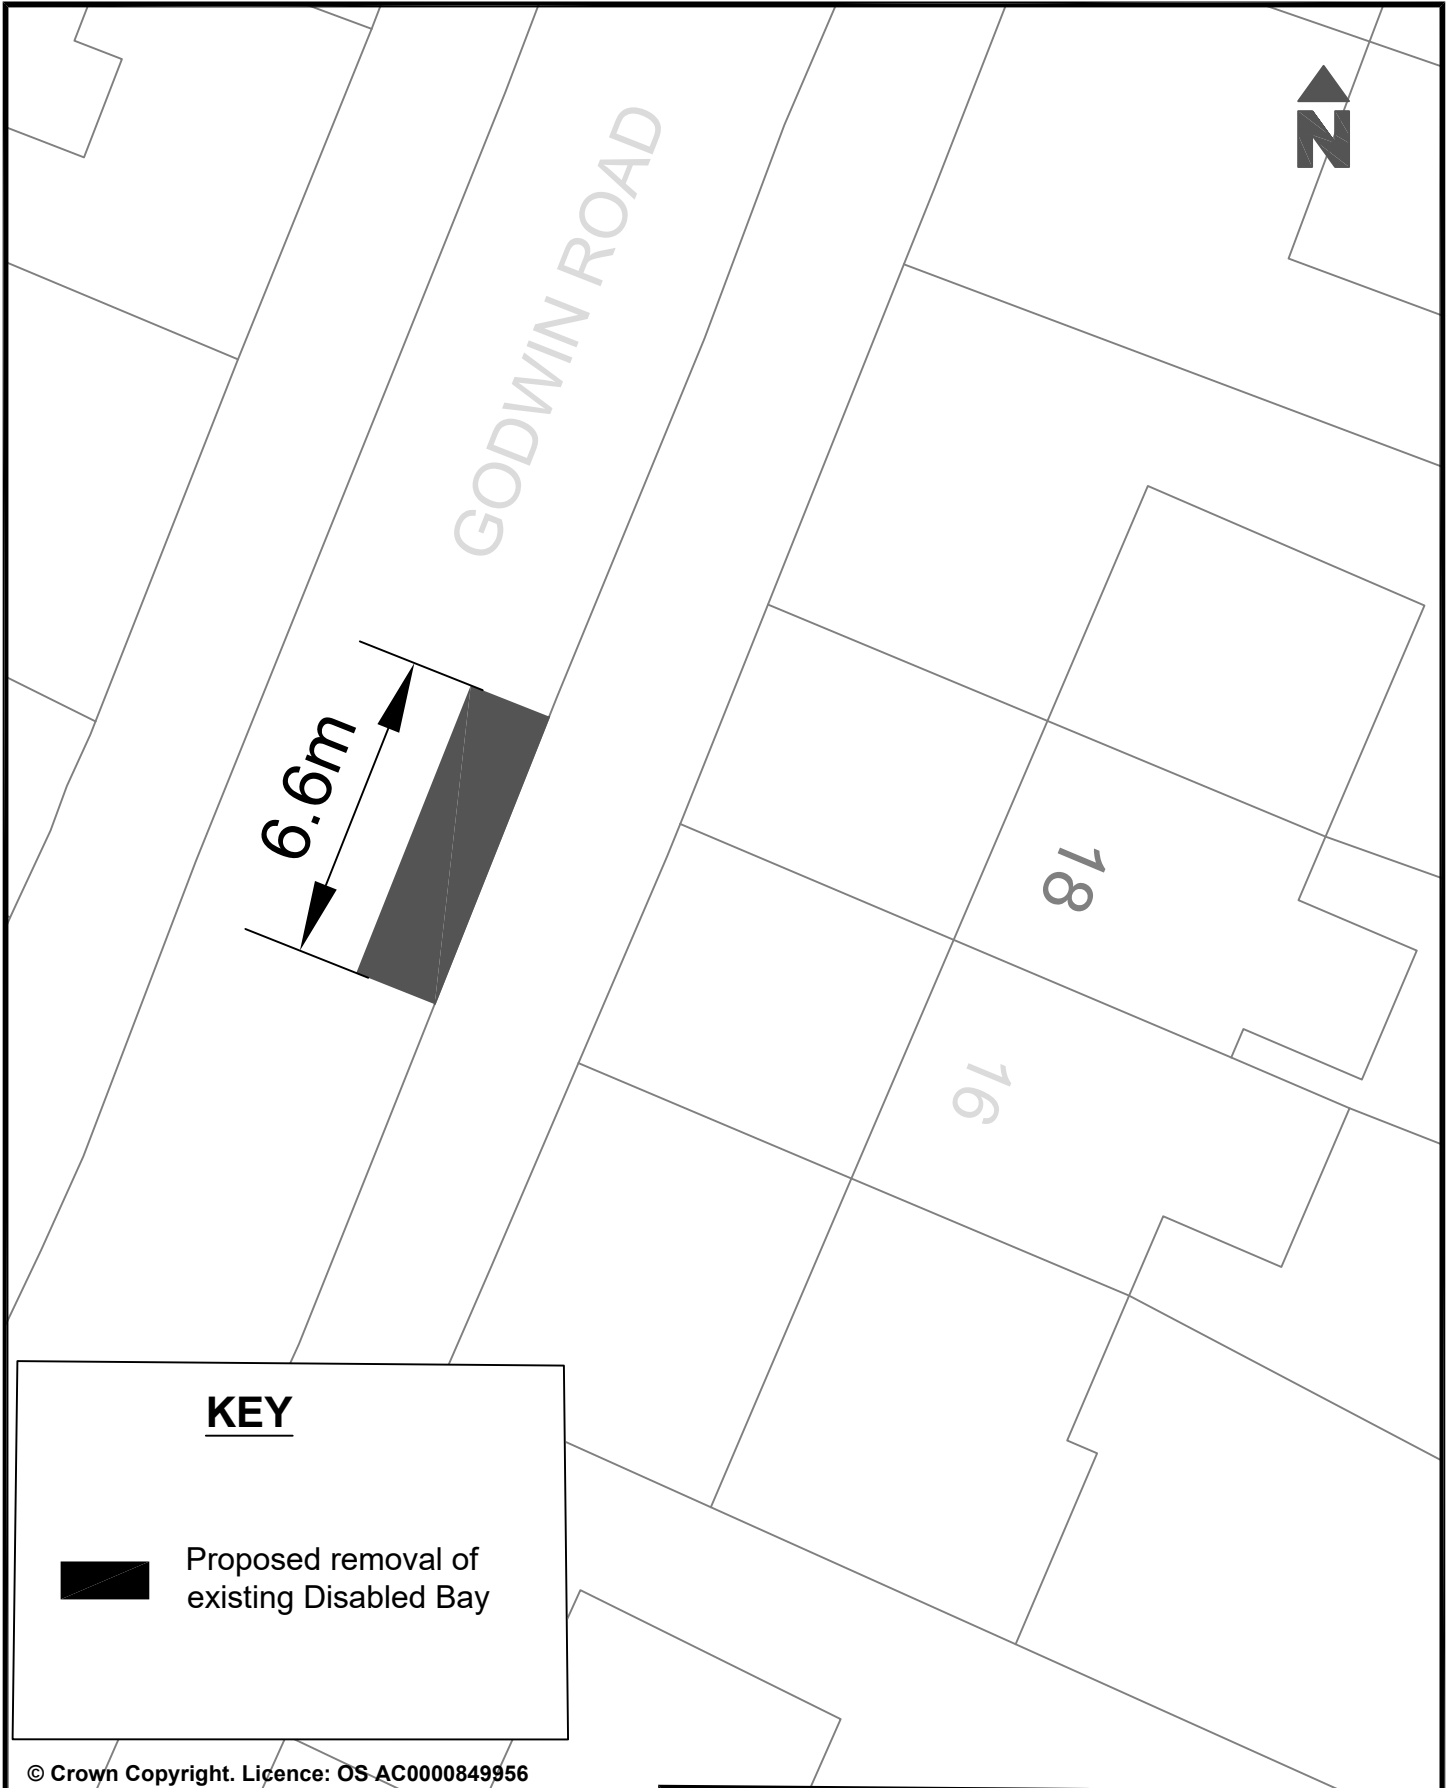


KEY



Proposed removal of
existing Disabled Bay


© Crown Copyright. Licence: OS AC0000849956
Brighton & Hove City Council 2024.

Brighton & Hove City Council 2024.		Parking Design & Implementation		Brighton & Hove City Council	
Project: Proposed removal of a Disabled Parking space.		Scale: Not scaled		 Brighton & Hove City Council	
		Date Drawn: April 2026			
Reason: To remove a Disabled Parking space in the area as requested as no longer needed.		Drawn: NC			
		Drawing Number: BHCC-DPB-OUTER-HK			

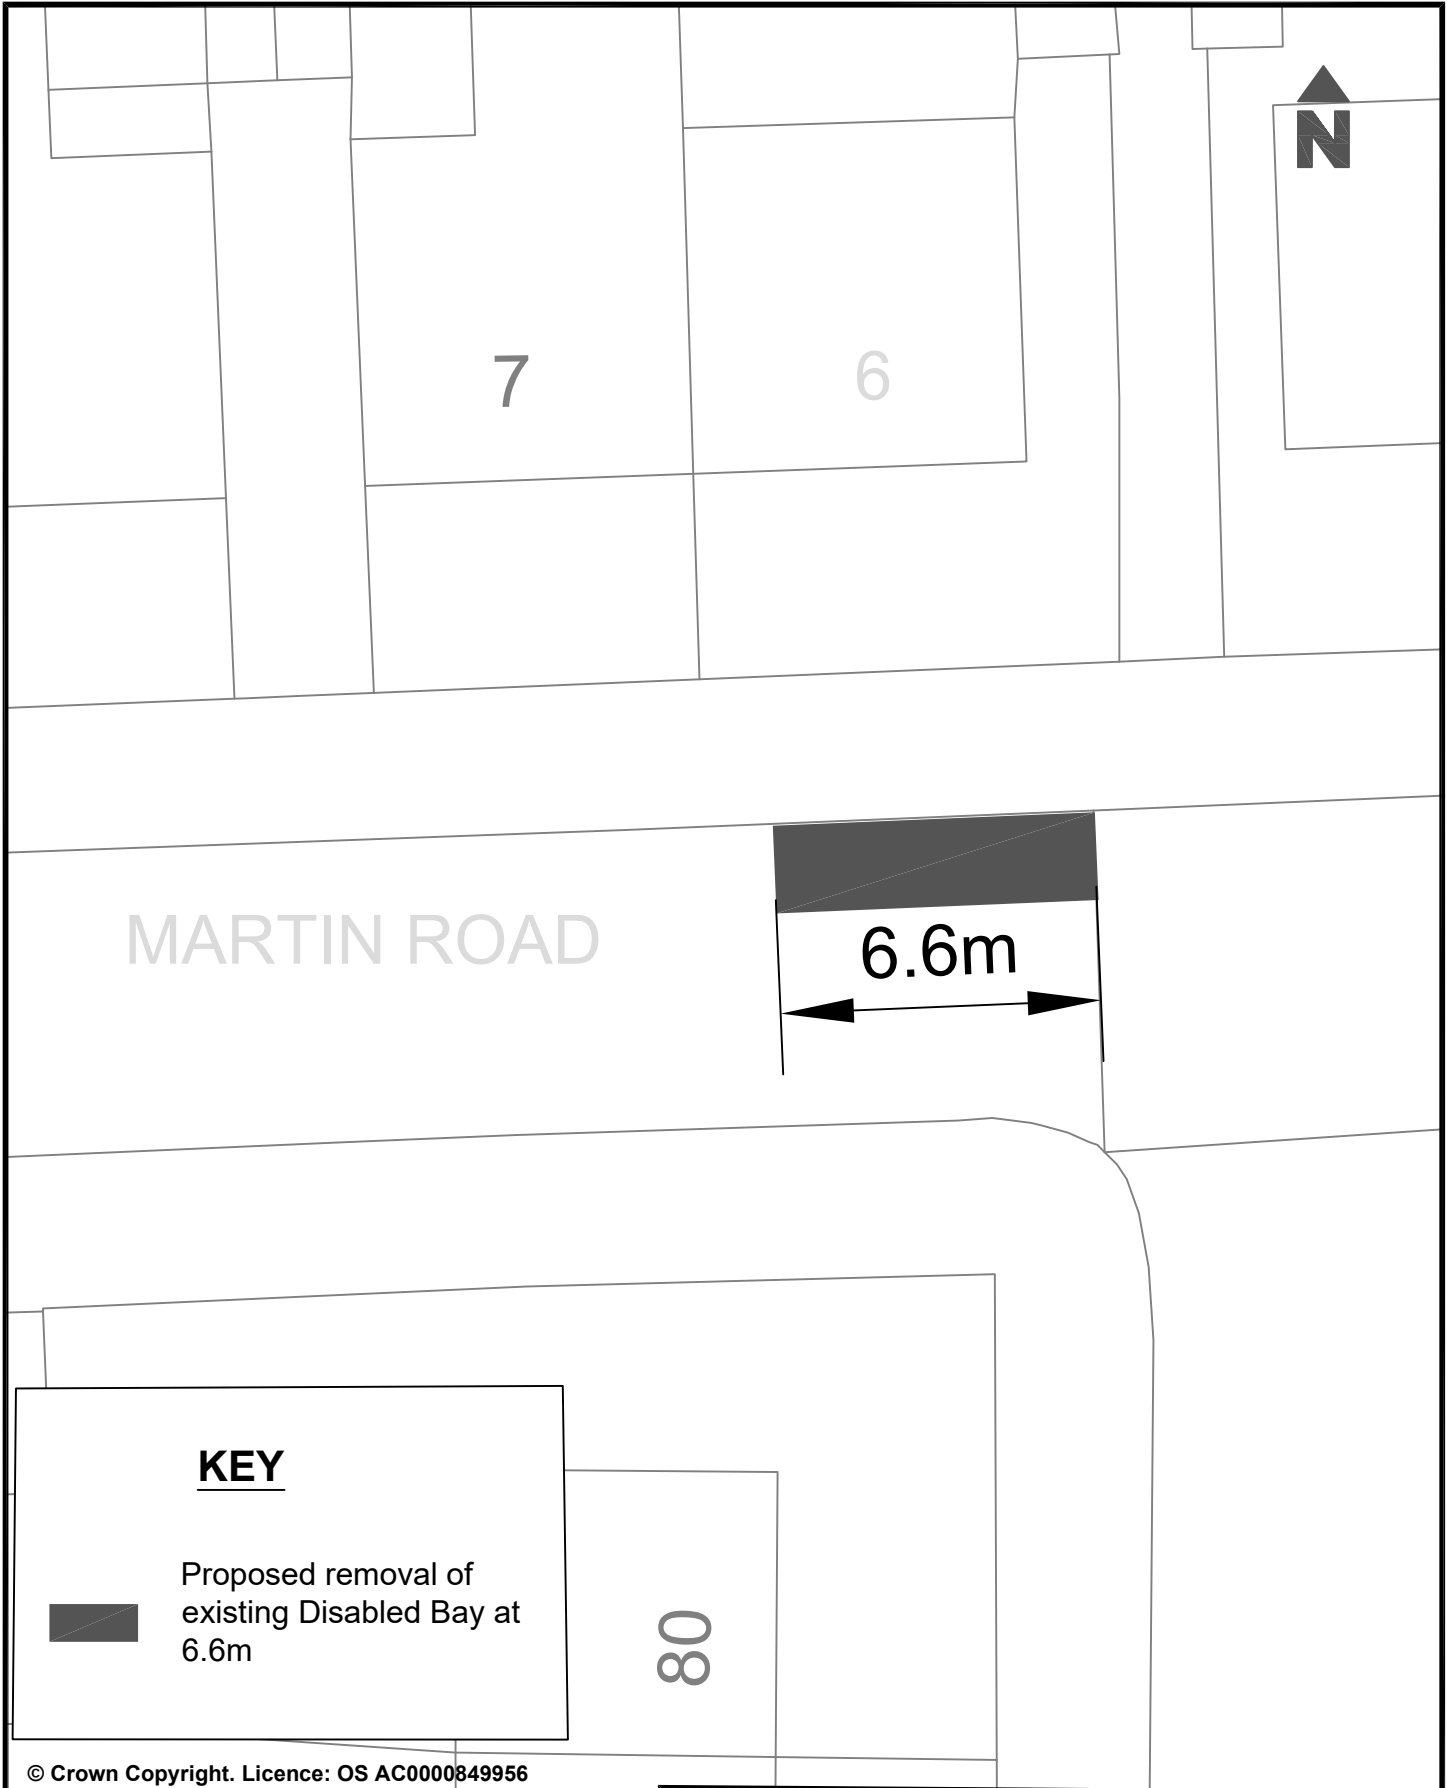

© Crown Copyright. Licence: OS AC0000849956
Brighton & Hove City Council 2024.

Brighton & Hove City Council 2024.		Parking Design & Implementation		Brighton & Hove City Council	
Project : Proposed removal of a Disabled Parking space.		Scale: Not scaled		 Brighton & Hove City Council	
		Date Drawn: April 2026			
Reason: To remove a Disabled Parking space in the area as requested as no longer needed.		Drawn: NC			
		Drawing Number: BHCC-DPB-OUTER-HK			

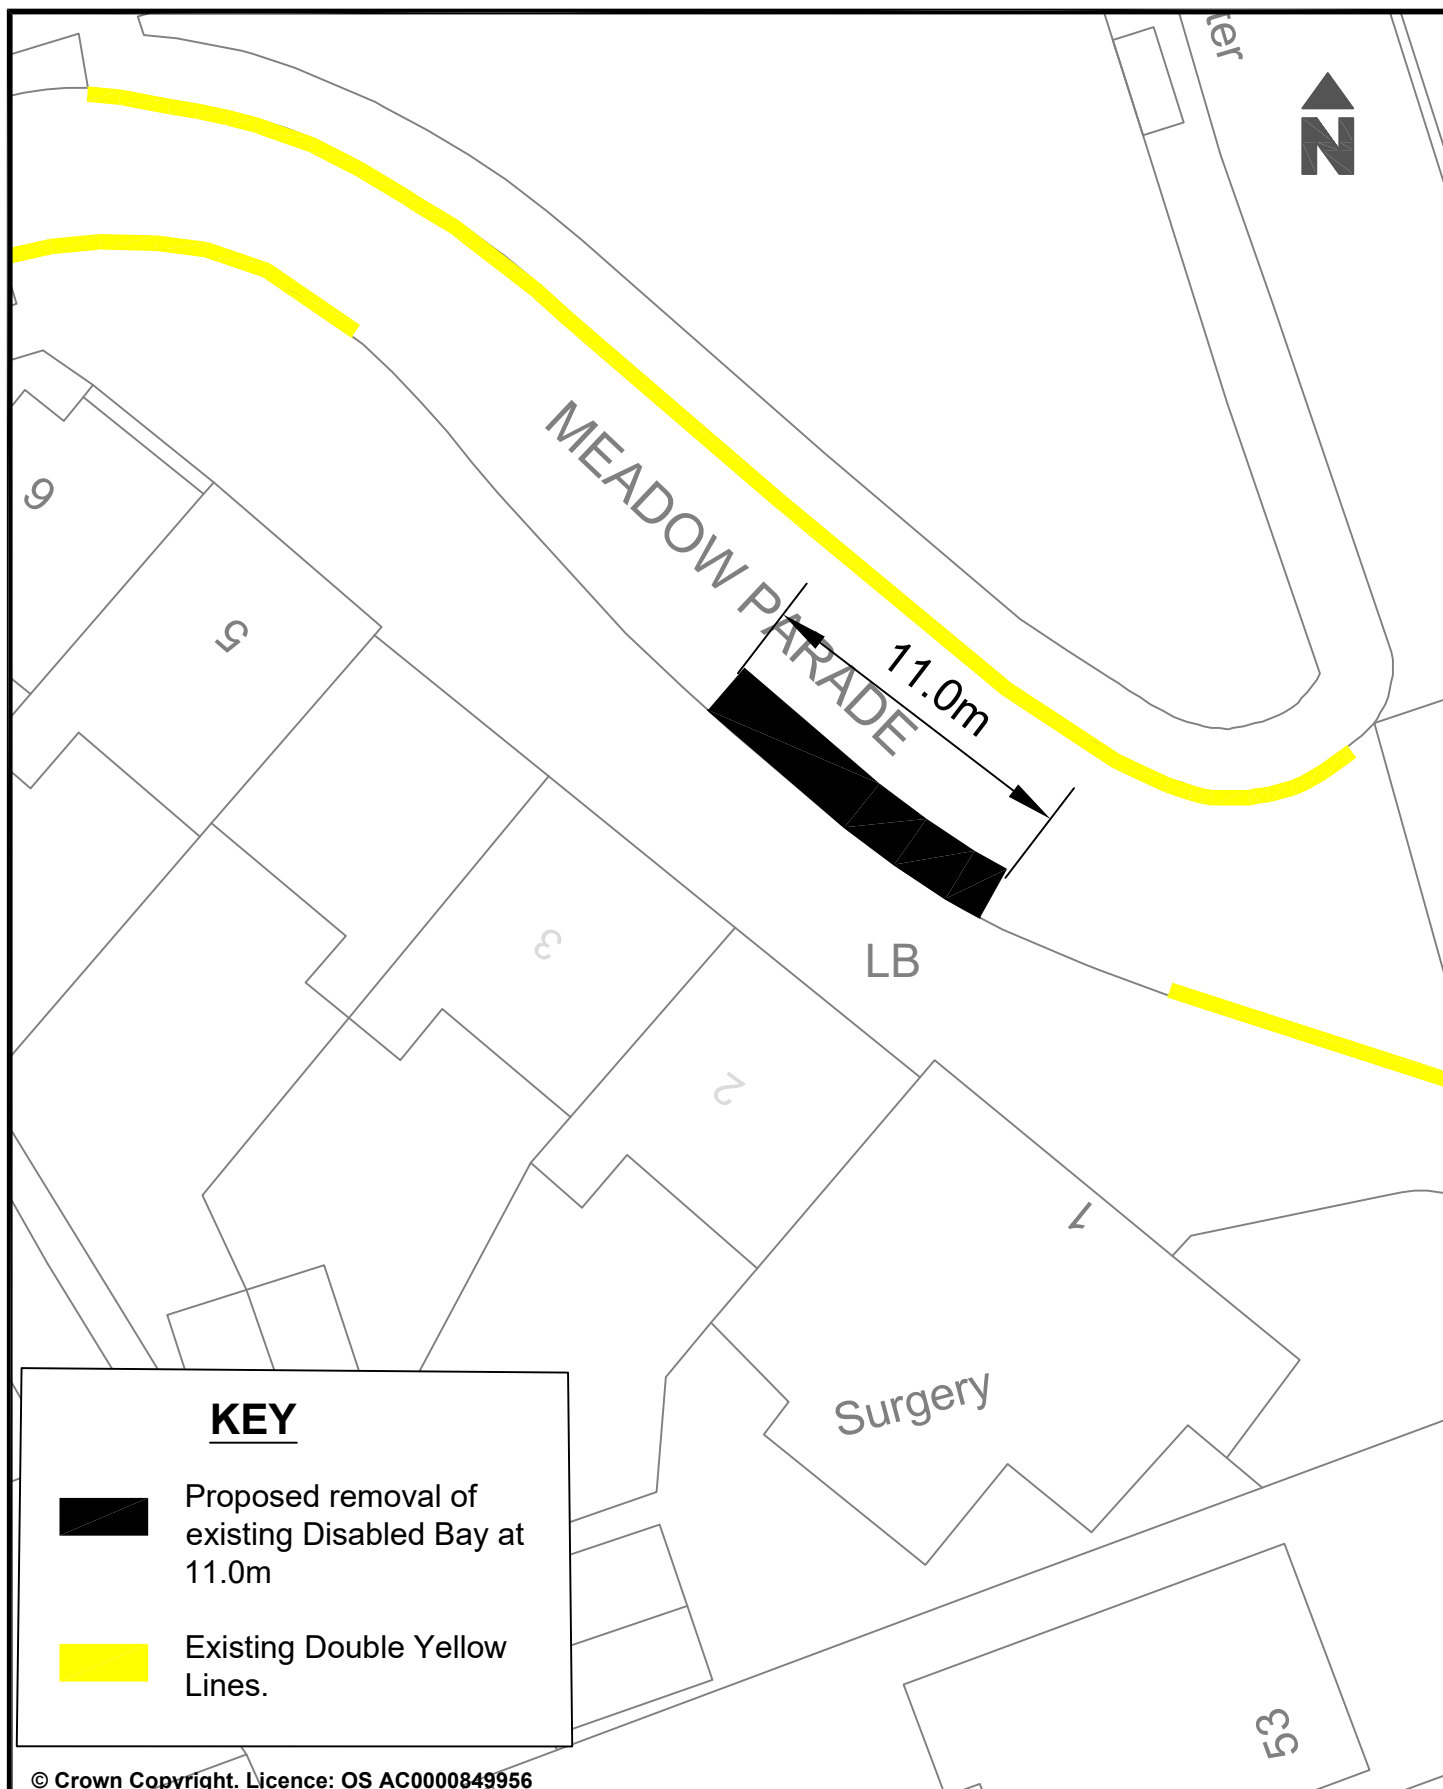


KEY

-  Proposed removal of existing Disabled Bay at 11.0m
-  Existing Double Yellow Lines.

© Crown Copyright. Licence: OS AC0000849956
Brighton & Hove City Council 2024.

© Crown Copyright. Licence: CC-BY-NC-ND 4.0 Brighton & Hove City Council 2024.		Parking Design & Implementation		Brighton & Hove City Council	
Project: Proposed removal of a Disabled Parking space.		Scale: Not scaled		 Brighton & Hove City Council	
		Date Drawn: April 2026			
		Drawn: NC			
Reason: To remove a Disabled Parking space in the area as requested as no longer needed.		Drawing Number: BHCC-DPB-OUTER-RWS			

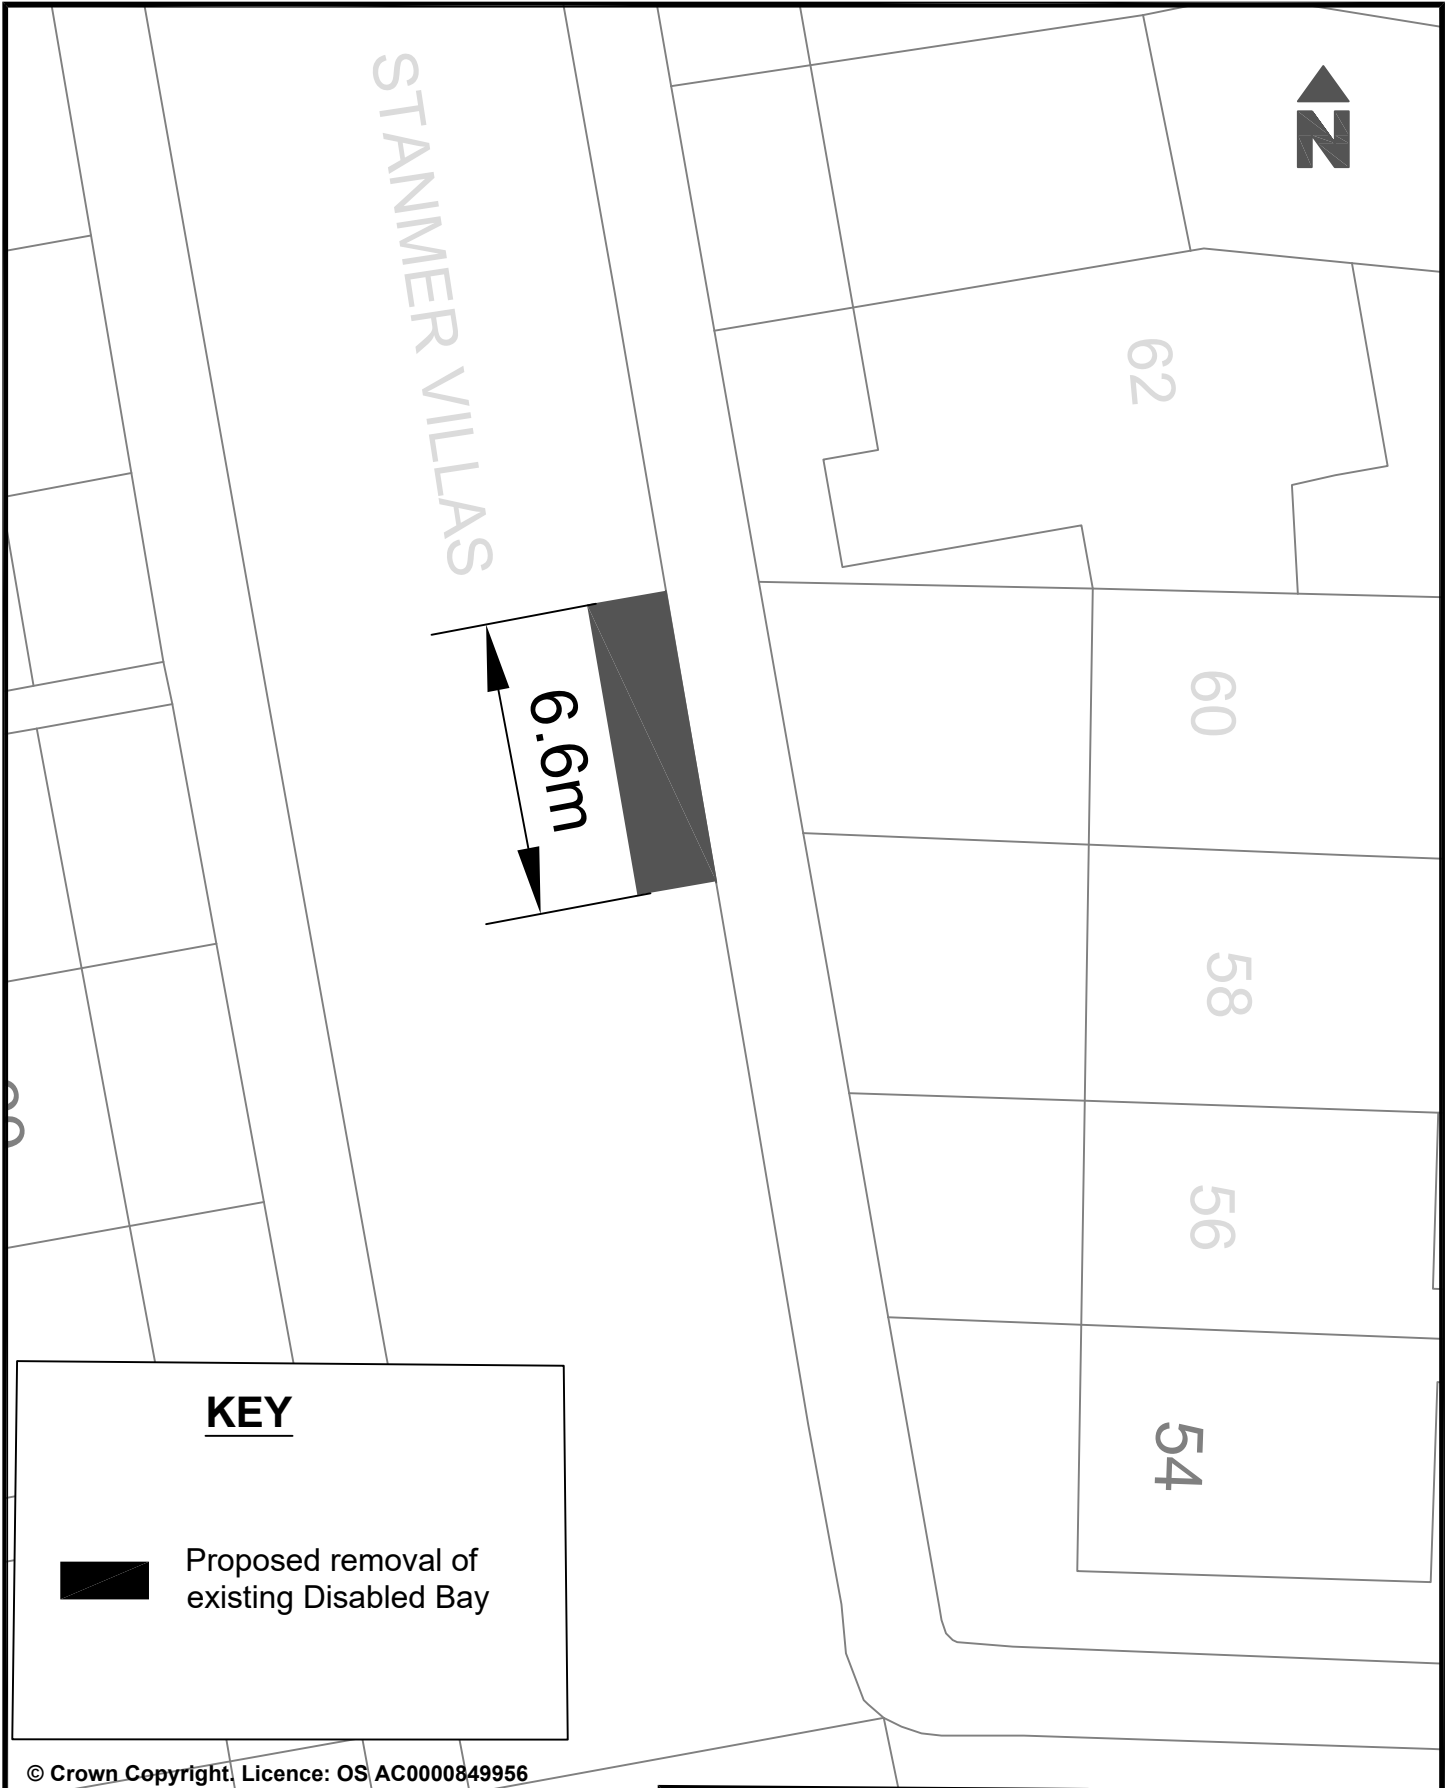

KEY

 Proposed removal of existing Disabled Bay

© Crown Copyright. Licence: OS AC0000849956
Brighton & Hove City Council 2024.

Brighton & Hove City Council 2024.		Parking Design & Implementation		Brighton & Hove City Council	
Project: Proposed removal of a Disabled Parking space.		Scale: Not scaled		 Brighton & Hove City Council	
		Date Drawn: April 2026			
Reason: To remove a Disabled Parking space in the area as requested as no longer needed.		Drawn: NC			
		Drawing Number: BHCC-DPB-OUTER-HF			



3

ANSTY CLOSE

5.5m

12

15

KEY



Proposed Disabled
Parking space at 5.5
metres.

© Crown Copyright. Licence: OS AC0000849956
Brighton & Hove City Council 2024.

Parking Design & Implementation

Brighton & Hove City Council

Project : Proposed installation of a Disabled
Parking space

Scale : NTS


Date Drawn : APR 26

Reason : To provide additional Disabled Parking
spaces in the area as requested.

Drawn : DT


Drawing Number : BHCC-DPB-OUTER-WM



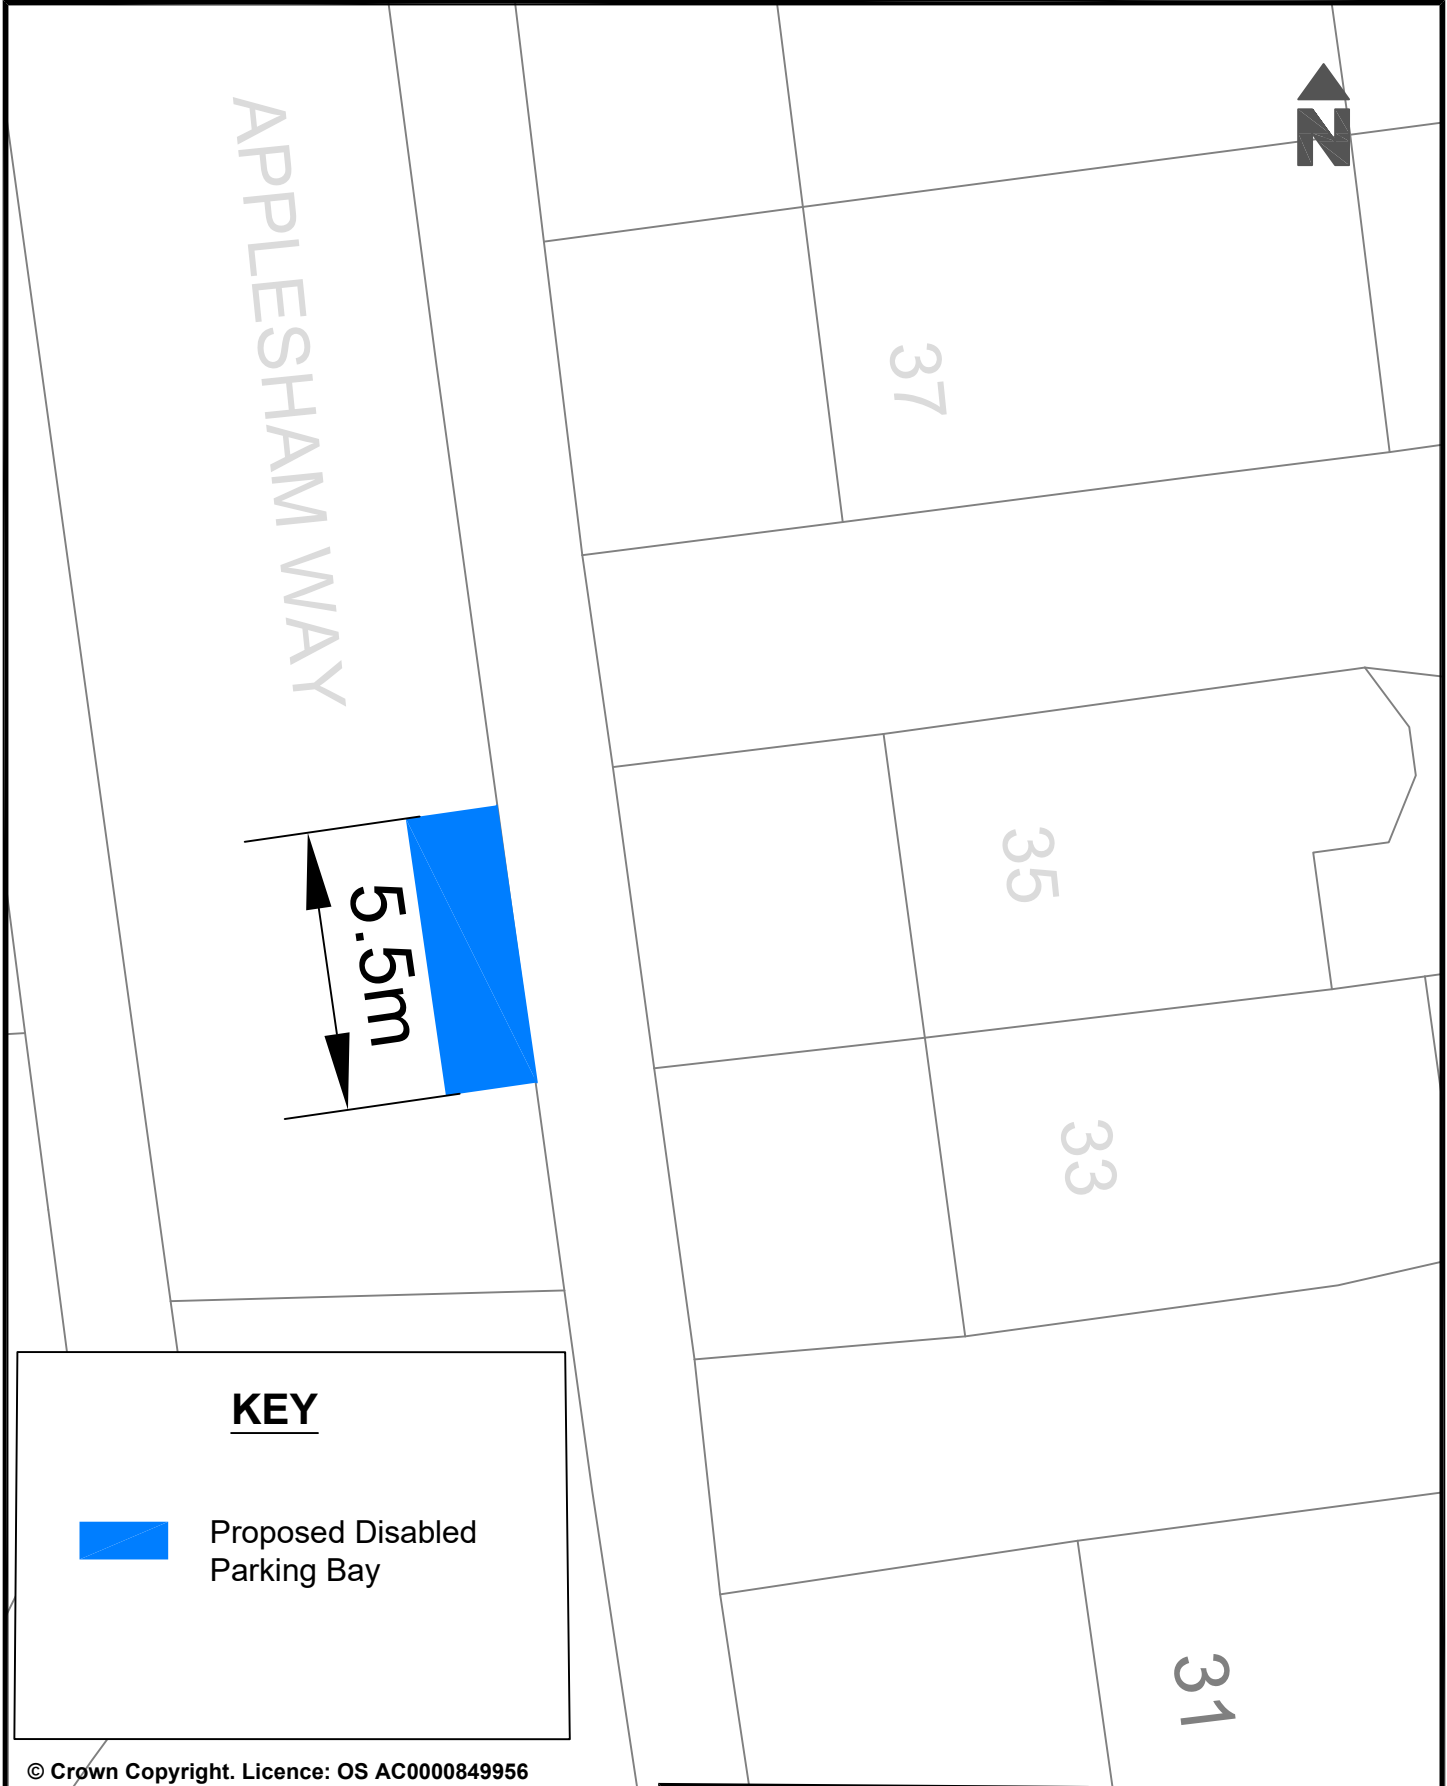

© Crown Copyright. Licence: OS AC0000849956
Brighton & Hove City Council 2024.

Brighton & Hove City Council 2024.		Parking Design & Implementation		Brighton & Hove City Council	
Project : Proposed installation of a Disabled Parking space.		Scale:Not to Scale		 Brighton & Hove City Council	
		Date Drawn: April 2026			
Reason: To provide disabled parking space in the area as requested.		Drawn:NC			
		Drawing Number: BHCC-OUTER-DPB-SP			

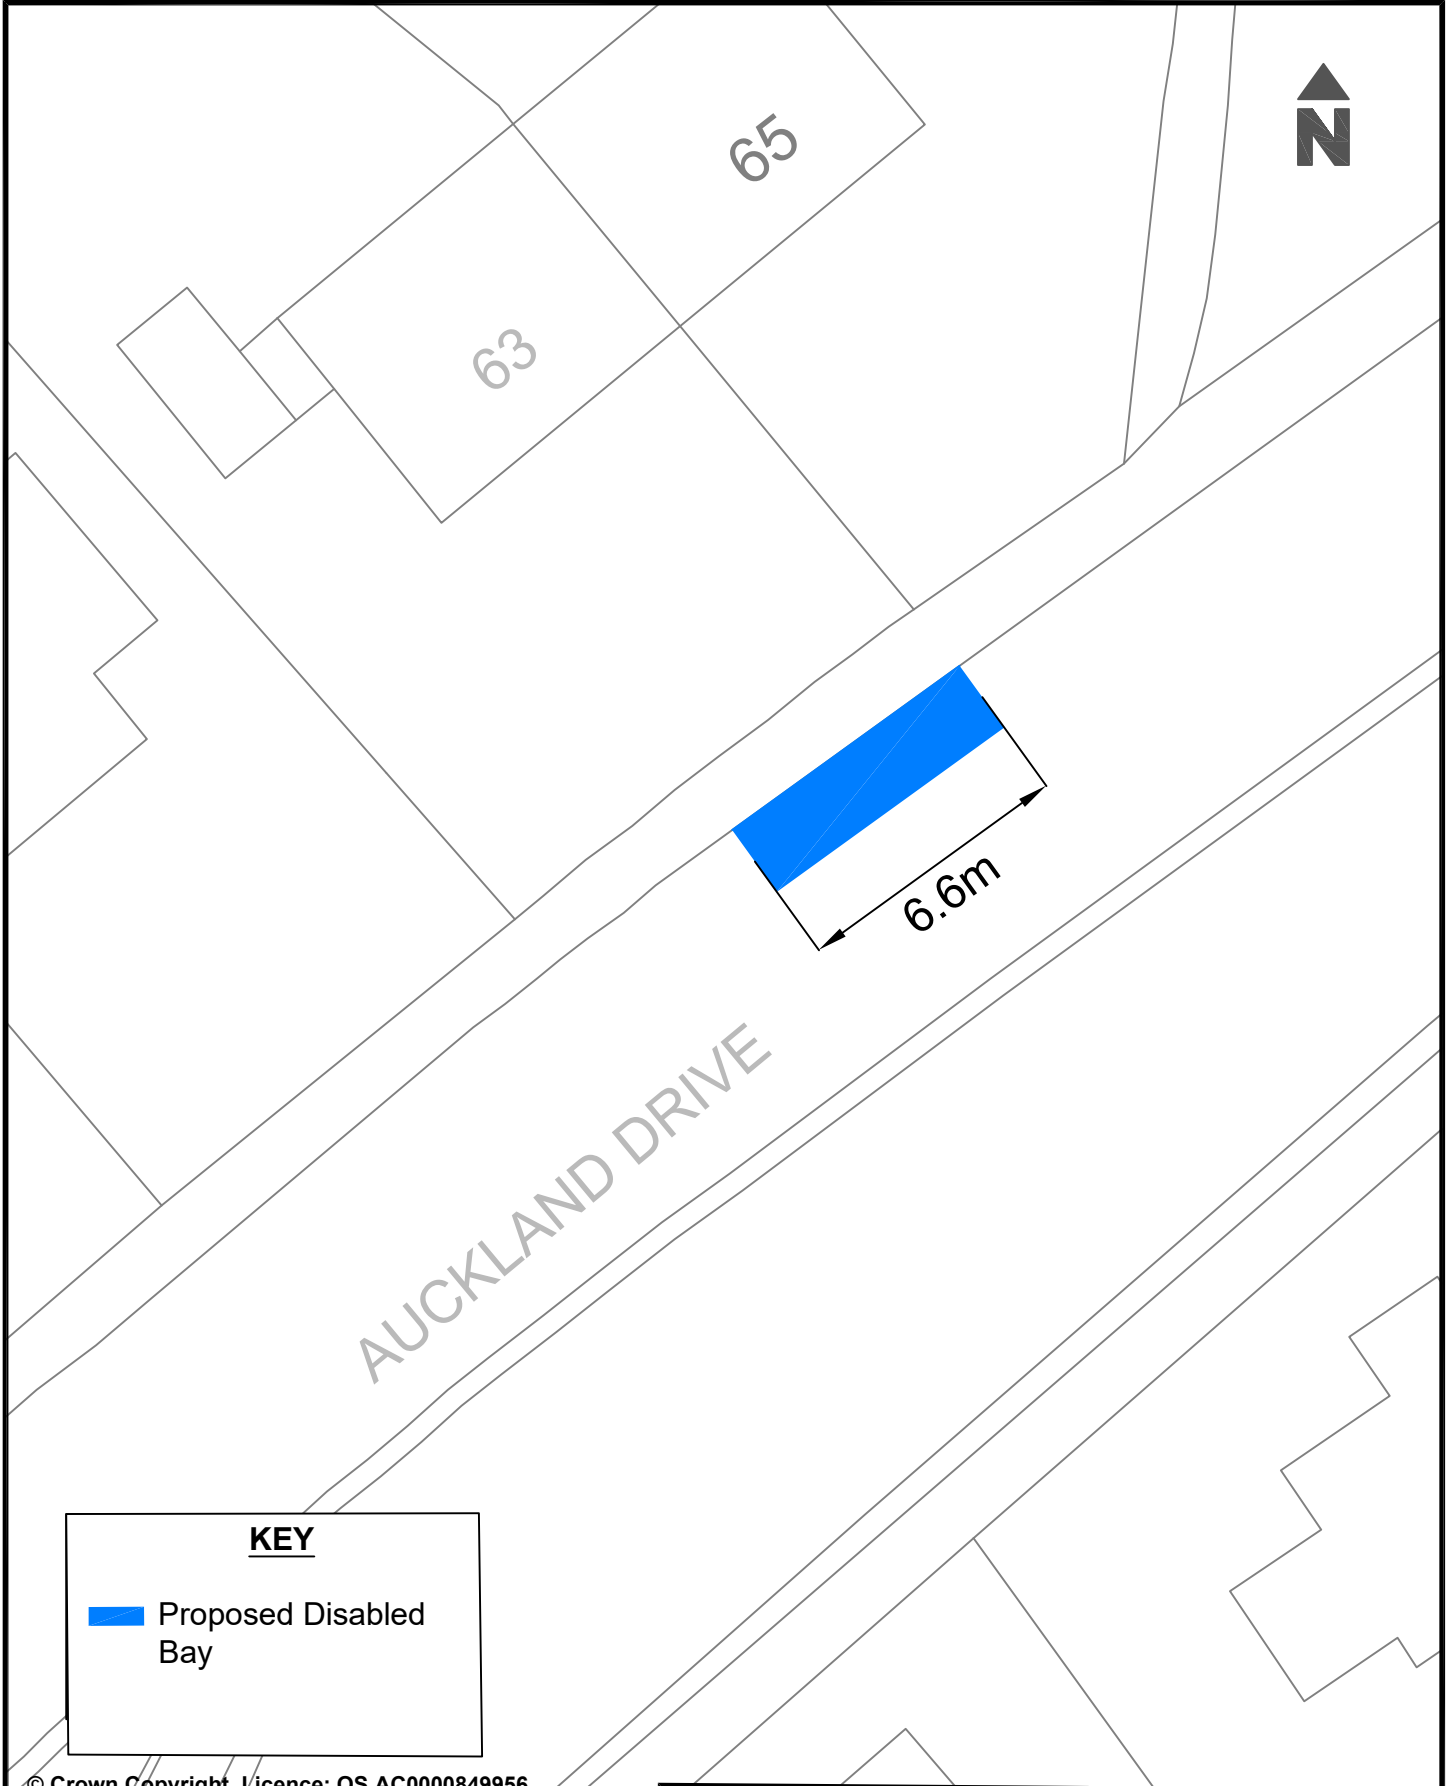


KEY

 Proposed Disabled Bay

© Crown Copyright. Licence: OS AC0000849956
Brighton & Hove City Council 2024.

Parking Design & Implementation Brighton & Hove City Council	
Project : Proposed installation of Disabled Bay	Scale: Not to Scale
	Date Drawn: March 2026
Reason : To provide disabled parking space in the area	Drawn: D.C.
	Drawing Number: BHCC-DPB-OUTER-MB



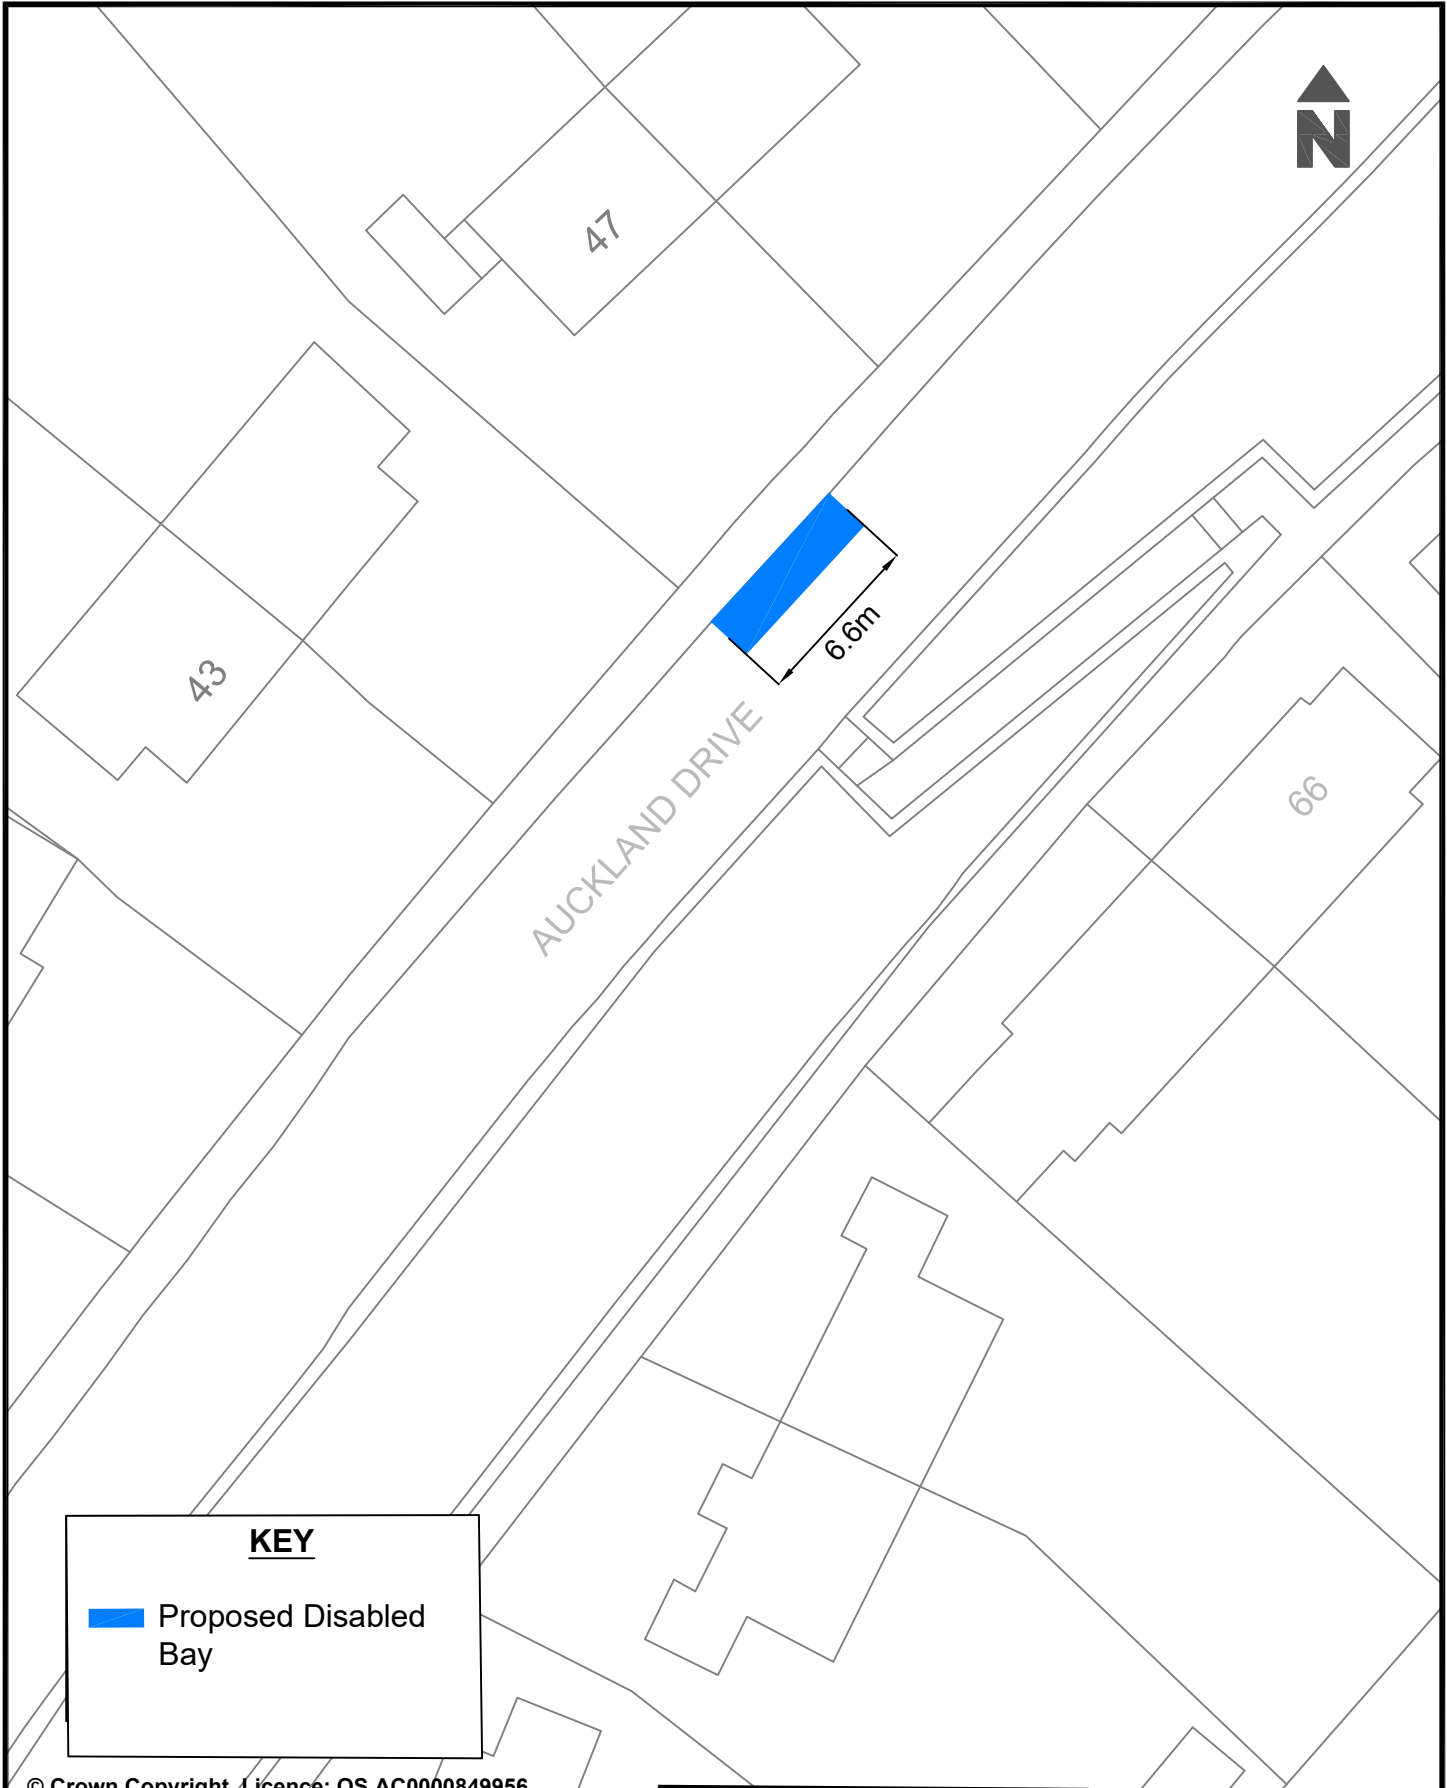

KEY

 Proposed Disabled Bay


© Crown Copyright, Licence: OS AC0000849956
Brighton & Hove City Council 2024.

Parking Design & Implementation Brighton & Hove City Council	
Project : Proposed installation of Disabled Bay	Scale: Not to Scale
	Date Drawn: March 2026
Reason : To provide disabled parking space in the area	Drawn: D.C.
	Drawing Number: BHCC-DPB-OUTER-MB





BELLINGHAM CRESCENT

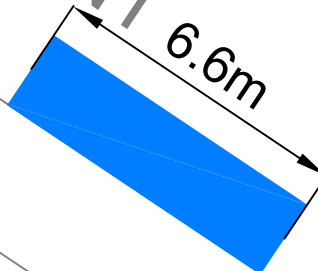

KEY



Proposed Disabled Bay

© Crown Copyright, Licence: OS AC0000849956
Brighton & Hove City Council 2024.

Parking Design & Implementation Brighton & Hove City Council

Project : Proposed installation of Disabled Bay

Scale: Not to Scale

Date Drawn: March 2026

Reason : To provide disabled parking space in the area

Drawn: D.C.

Drawing Number: BHCC-DPB-OUTER-HK





KEY

 Proposed Disabled Bay

© Crown Copyright. Licence: OS AC0000849956
Brighton & Hove City Council 2024.

Parking Design & Implementation Brighton & Hove City Council

Project : Proposed installation of Disabled Bay

Scale: Not to Scale


Date Drawn: April 2026

Reason : To provide disabled parking space in the area

Drawn: D.C.

Drawing Number: BHCC-DPB-OUTER-MB



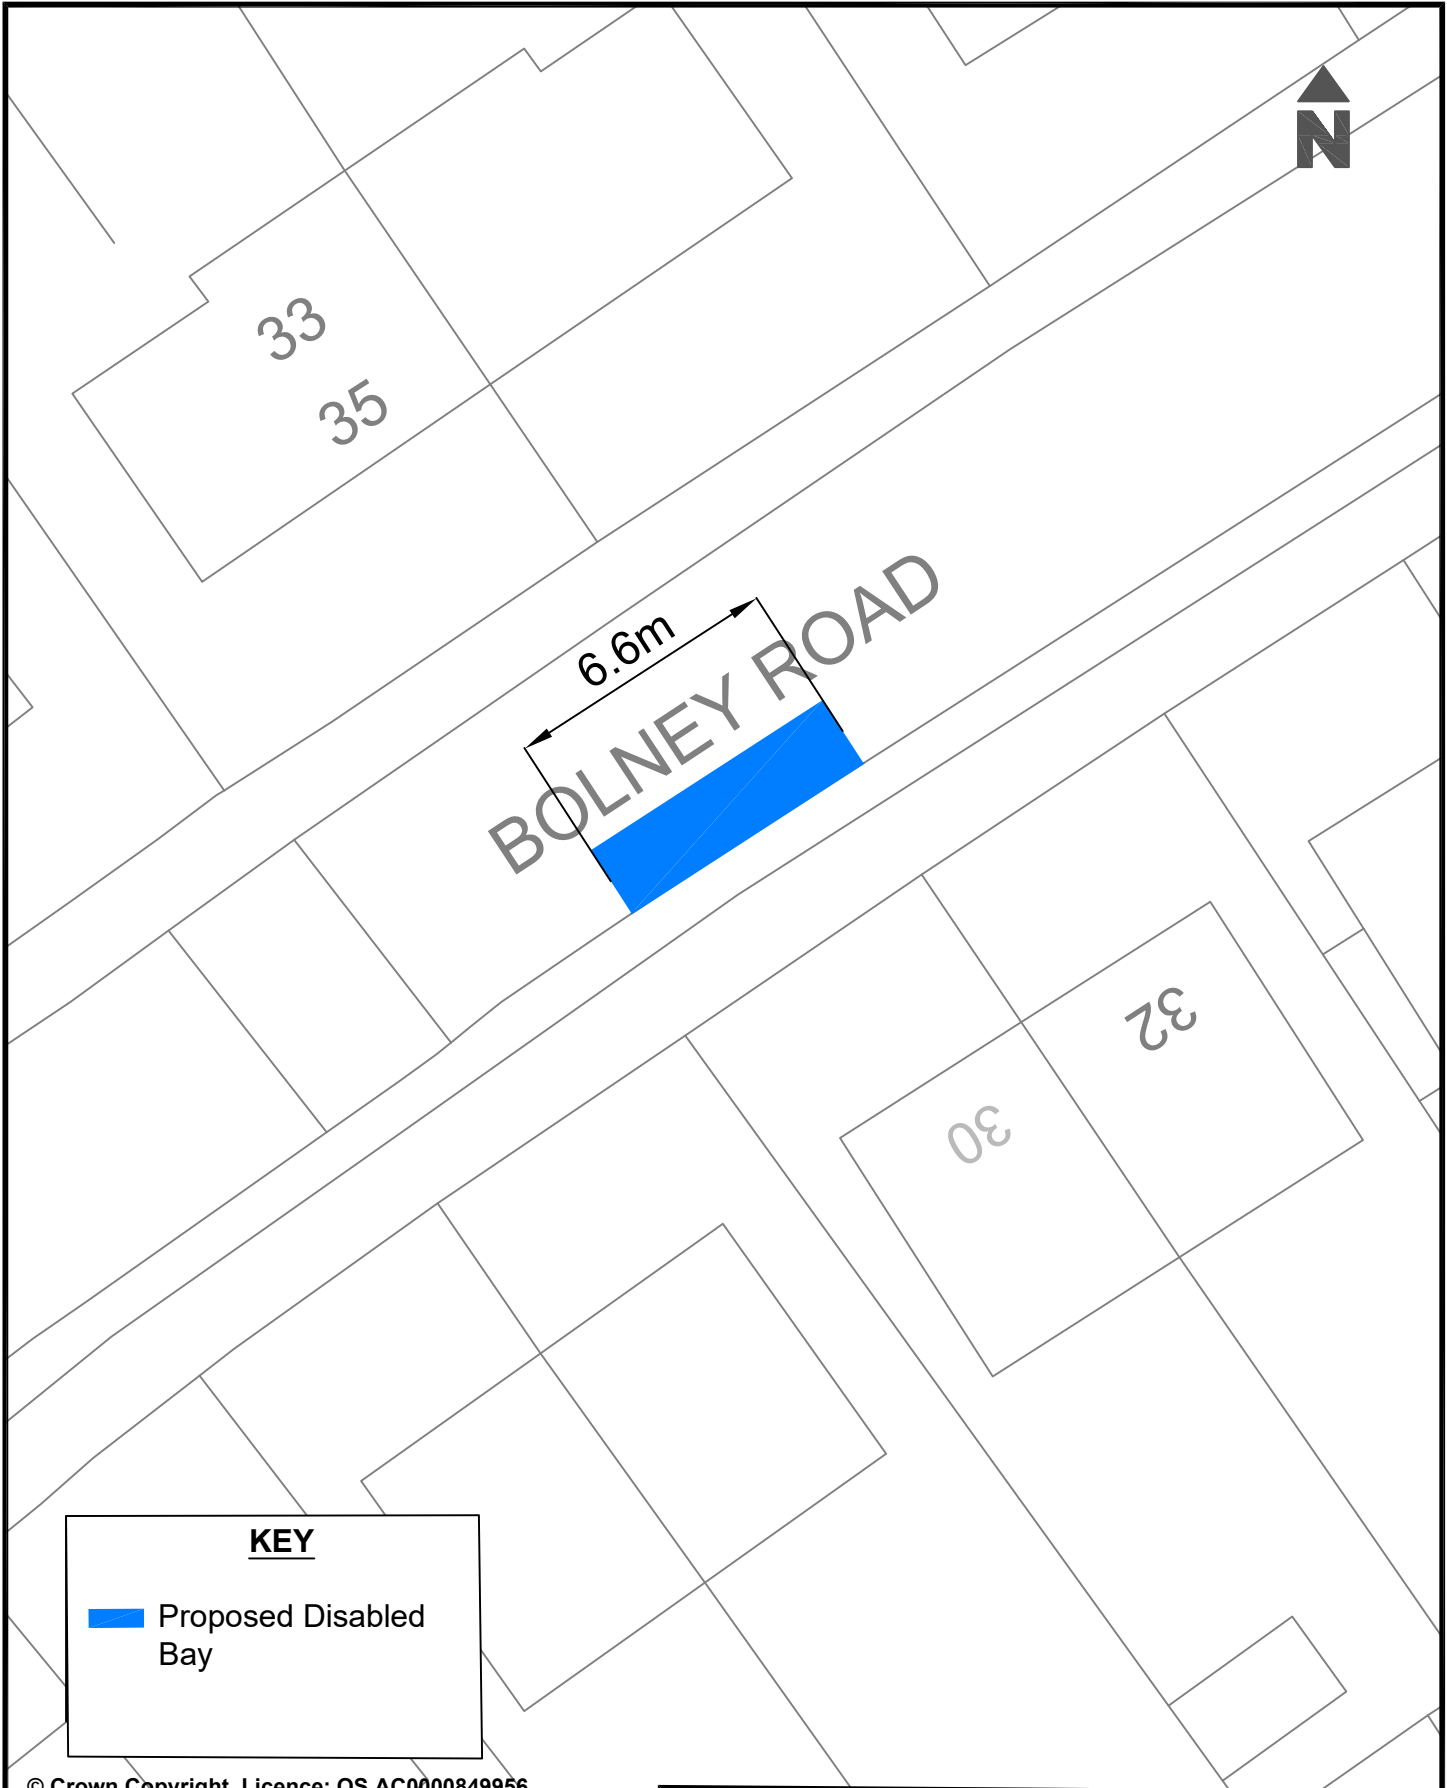


KEY

 Proposed Disabled Bay

© Crown Copyright. Licence: OS AC0000849956
Brighton & Hove City Council 2024.

© Crown Copyright. Licence: OS AC0000849956 Brighton & Hove City Council 2024.		Parking Design & Implementation Brighton & Hove City Council	
Project : Proposed installation of Disabled Bay	Scale: Not to Scale	 Brighton & Hove City Council	
	Date Drawn: March 2026		
Reason : To provide disabled parking space in the area	Drawn: D.C.		
	Drawing Number: BHCC-DPB-OUTER-CS		

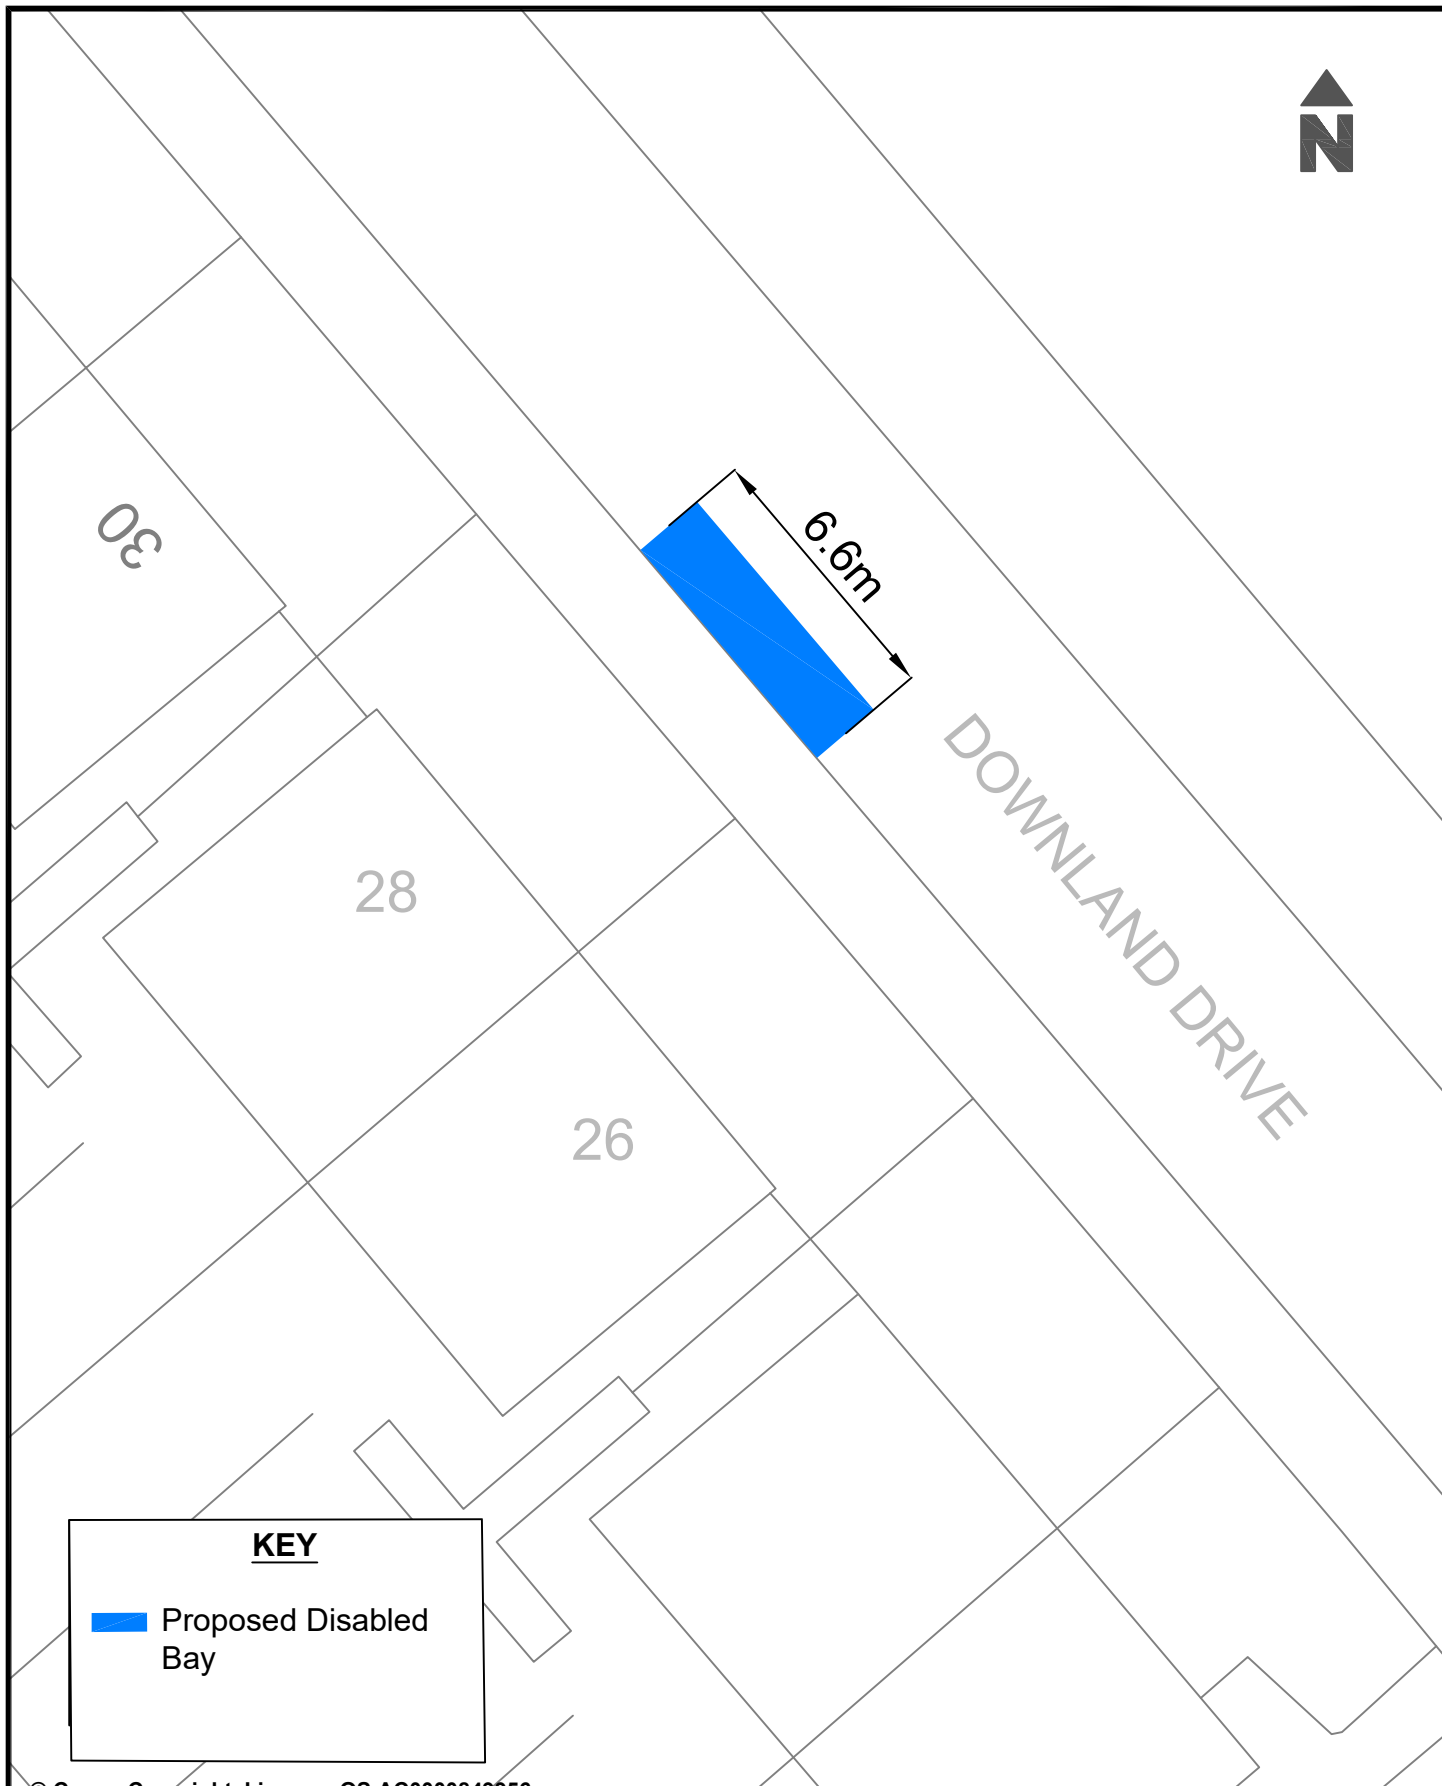

KEY

 Proposed Disabled Bay

© Crown Copyright. Licence: OS AC0000849956
Brighton & Hove City Council 2024.

Parking Design & Implementation Brighton & Hove City Council

Project : Proposed installation of Disabled Bay

Scale: Not to Scale


Date Drawn: April 2026

Reason : To provide disabled parking space in the area

Drawn: D.C.

Drawing Number: BHCC-DPB-OUTER-HK



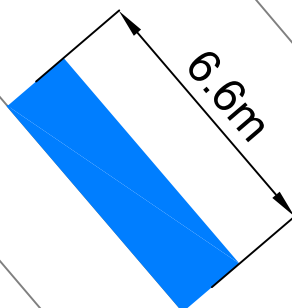

DOWNLAND DRIVE

KEY



Proposed Disabled
Bay

© Crown Copyright. Licence: OS AC0000849956
Brighton & Hove City Council 2024.

Parking Design & Implementation Brighton & Hove City Council

Project : Proposed installation of Disabled
Bay

Scale: Not to Scale


Date Drawn: April 2026

Reason : To provide disabled parking space
in the area

Drawn: D.C.

Drawing Number: BHCC-DPB-OUTER-HK



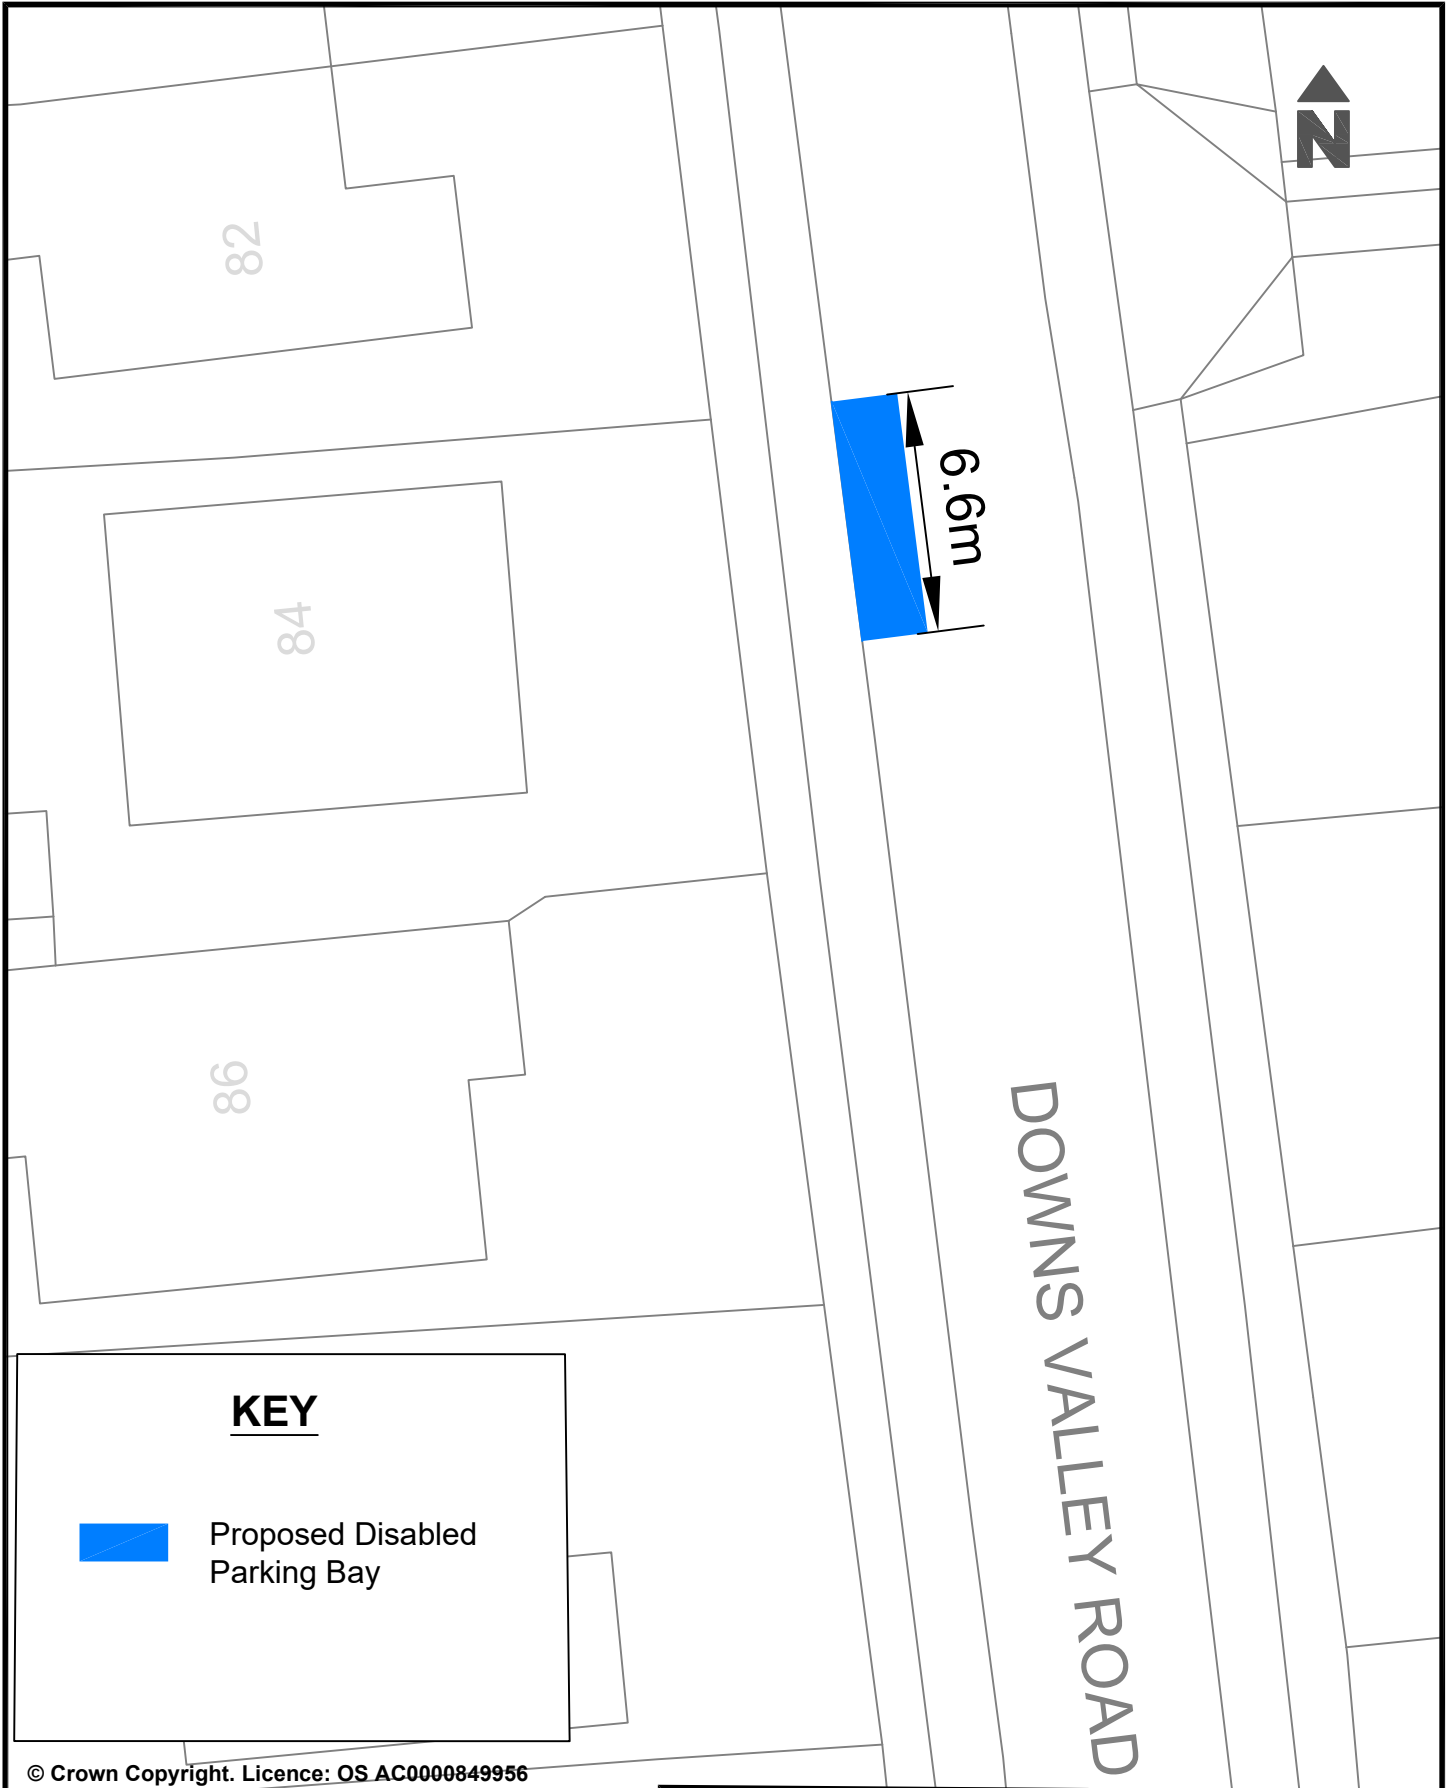

© Crown Copyright. Licence: OS AC0000849956
Brighton & Hove City Council 2024.

Brighton & Hove City Council 2024.		Parking Design & Implementation		Brighton & Hove City Council	
Project : Proposed installation of a Disabled Parking space.	Scale:Not to Scale		 Brighton & Hove City Council		
	Date Drawn: April 2026				
Reason: To provide disabled parking space in the area as requested.	Drawn:NC				
	Drawing Number: BHCC-OUTER-DPB-WO				



KEY



Proposed Disabled Bay

© Crown Copyright. Licence: OS AC0000849956
Brighton & Hove City Council 2024.

Parking Design & Implementation Brighton & Hove City Council

Project : Proposed Disabled Bay

Scale: Not to Scale


Date Drawn: February 2026

Reason : To provide disabled parking space
in the area

Drawn: D.C.

Drawing Number: BHCC-DPB-OUTER-NP



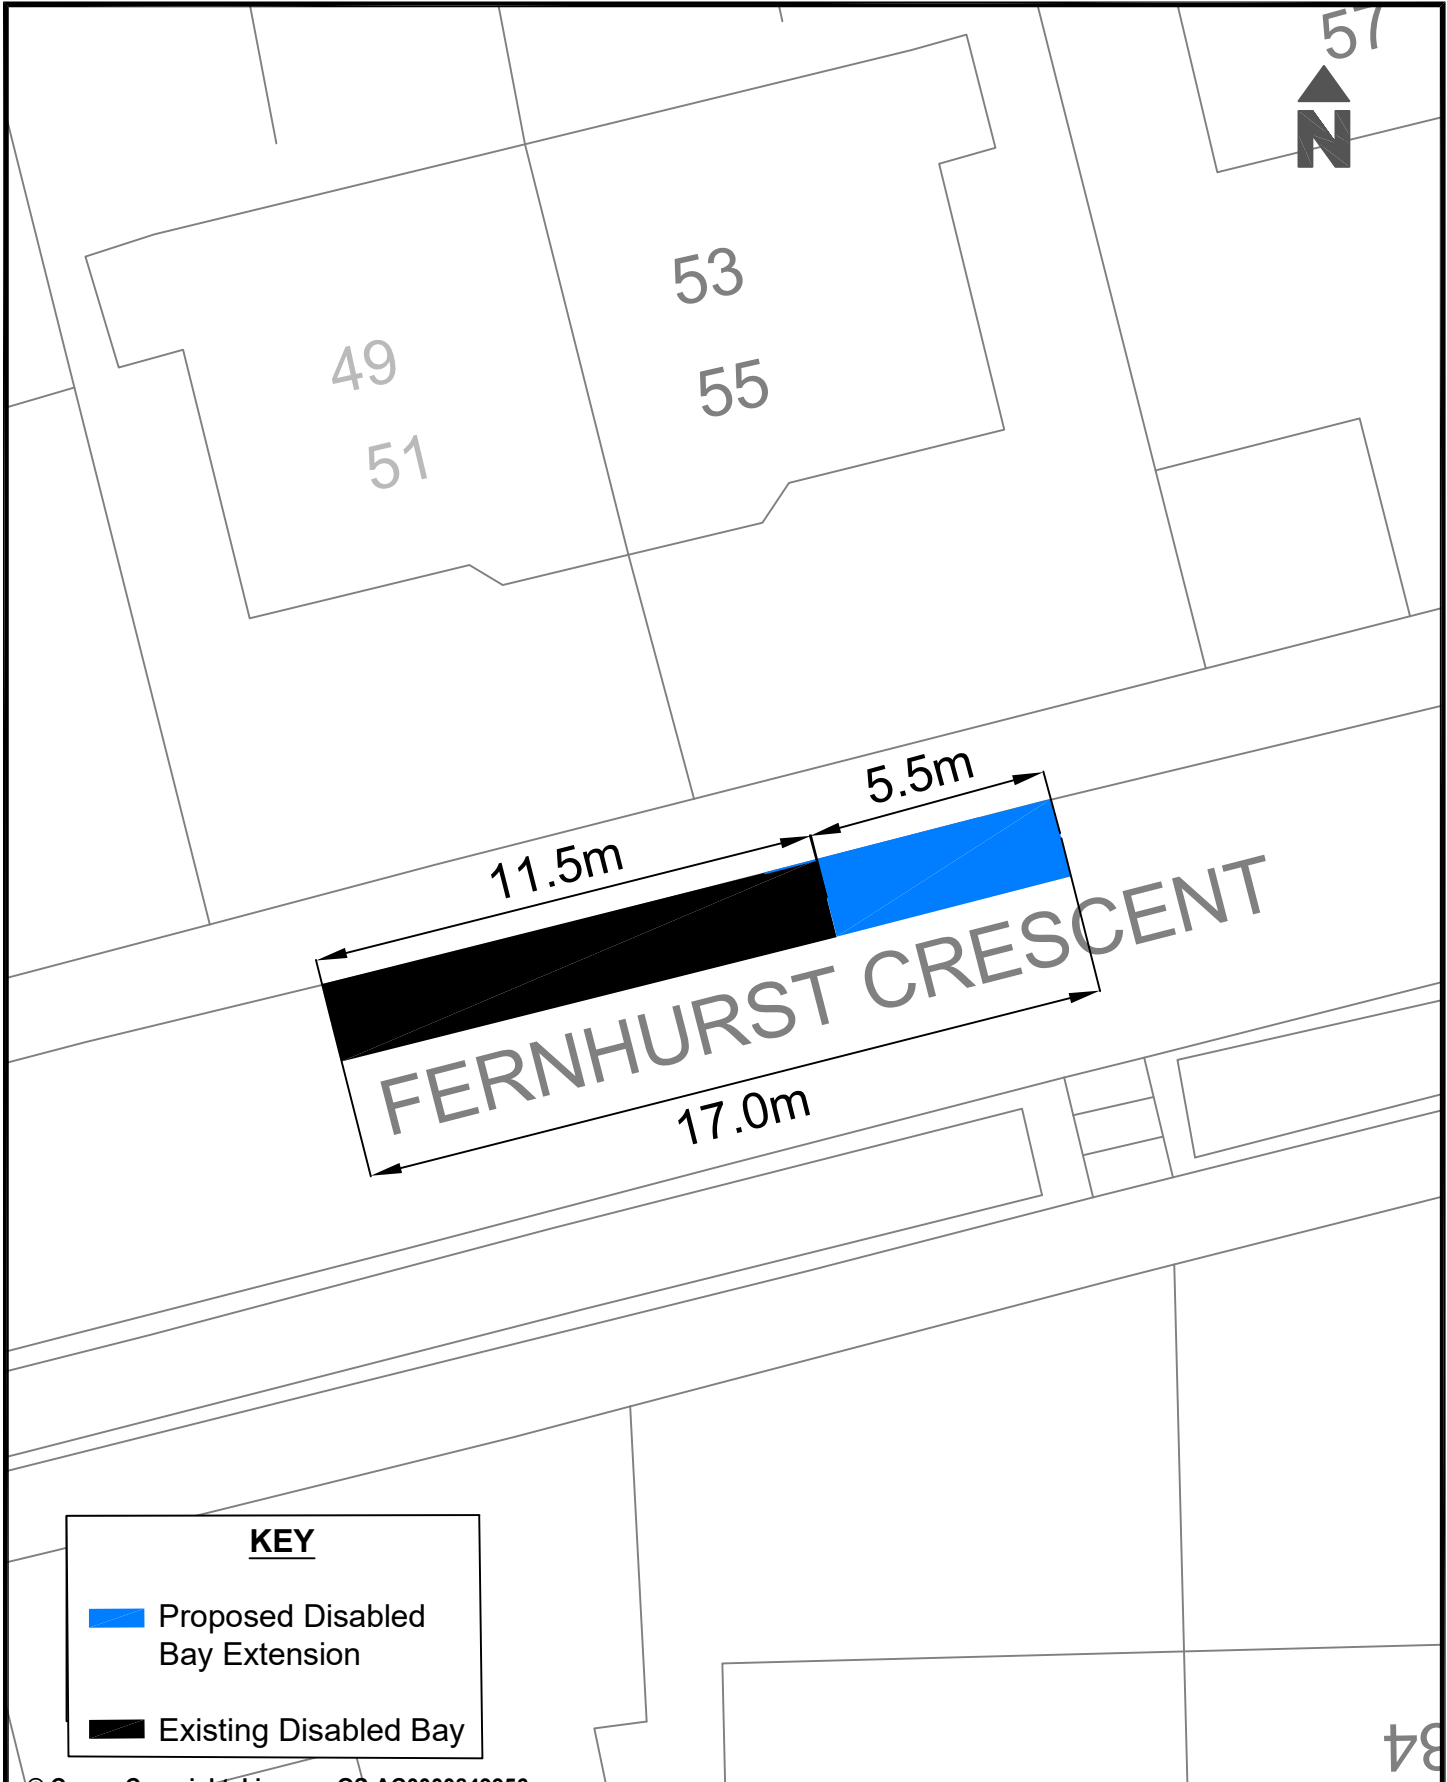

KEY


 Proposed Disabled Bay Extension

 Existing Disabled Bay

© Crown Copyright. Licence: OS AC0000849956
Brighton & Hove City Council 2024.

Parking Design & Implementation Brighton & Hove City Council	
Project : Proposed installation of Disabled Bay	Scale: Not to Scale
	Date Drawn: March 2026
Reason : To provide disabled parking space in the area	Drawn: D.C.
	Drawing Number: BHCC-DPB-OUTER-PH



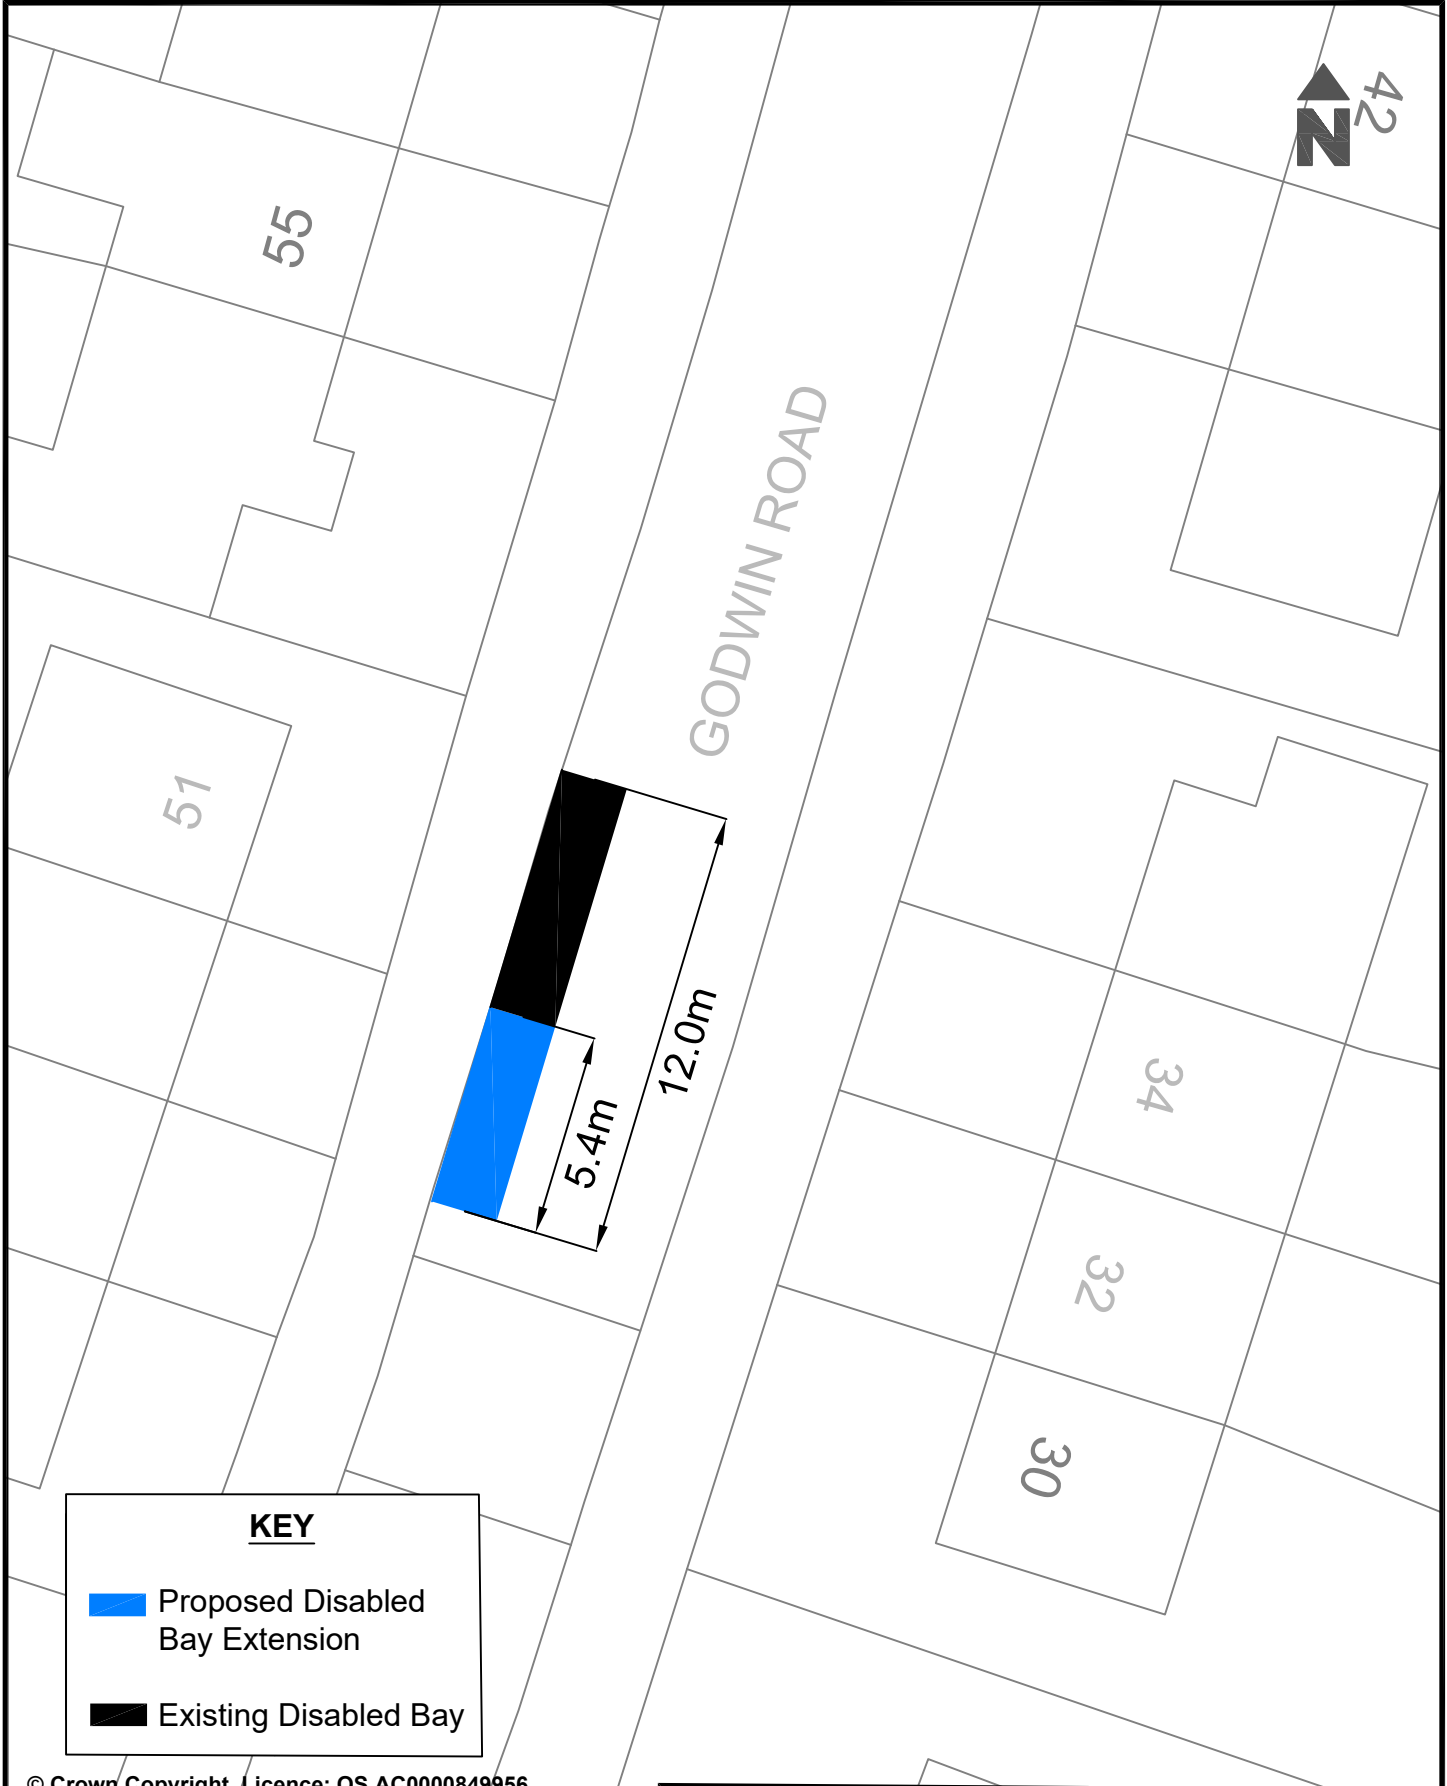

KEY


 Proposed Disabled Bay Extension

 Existing Disabled Bay

© Crown Copyright. Licence: OS AC0000849956
Brighton & Hove City Council 2024.

Parking Design & Implementation Brighton & Hove City Council	
Project : Proposed installation of Disabled Bay	Scale: Not to Scale
	Date Drawn: April 2026
Reason : To provide disabled parking space in the area	Drawn: D.C.
	Drawing Number: BHCC-DPB-OUTER-HK




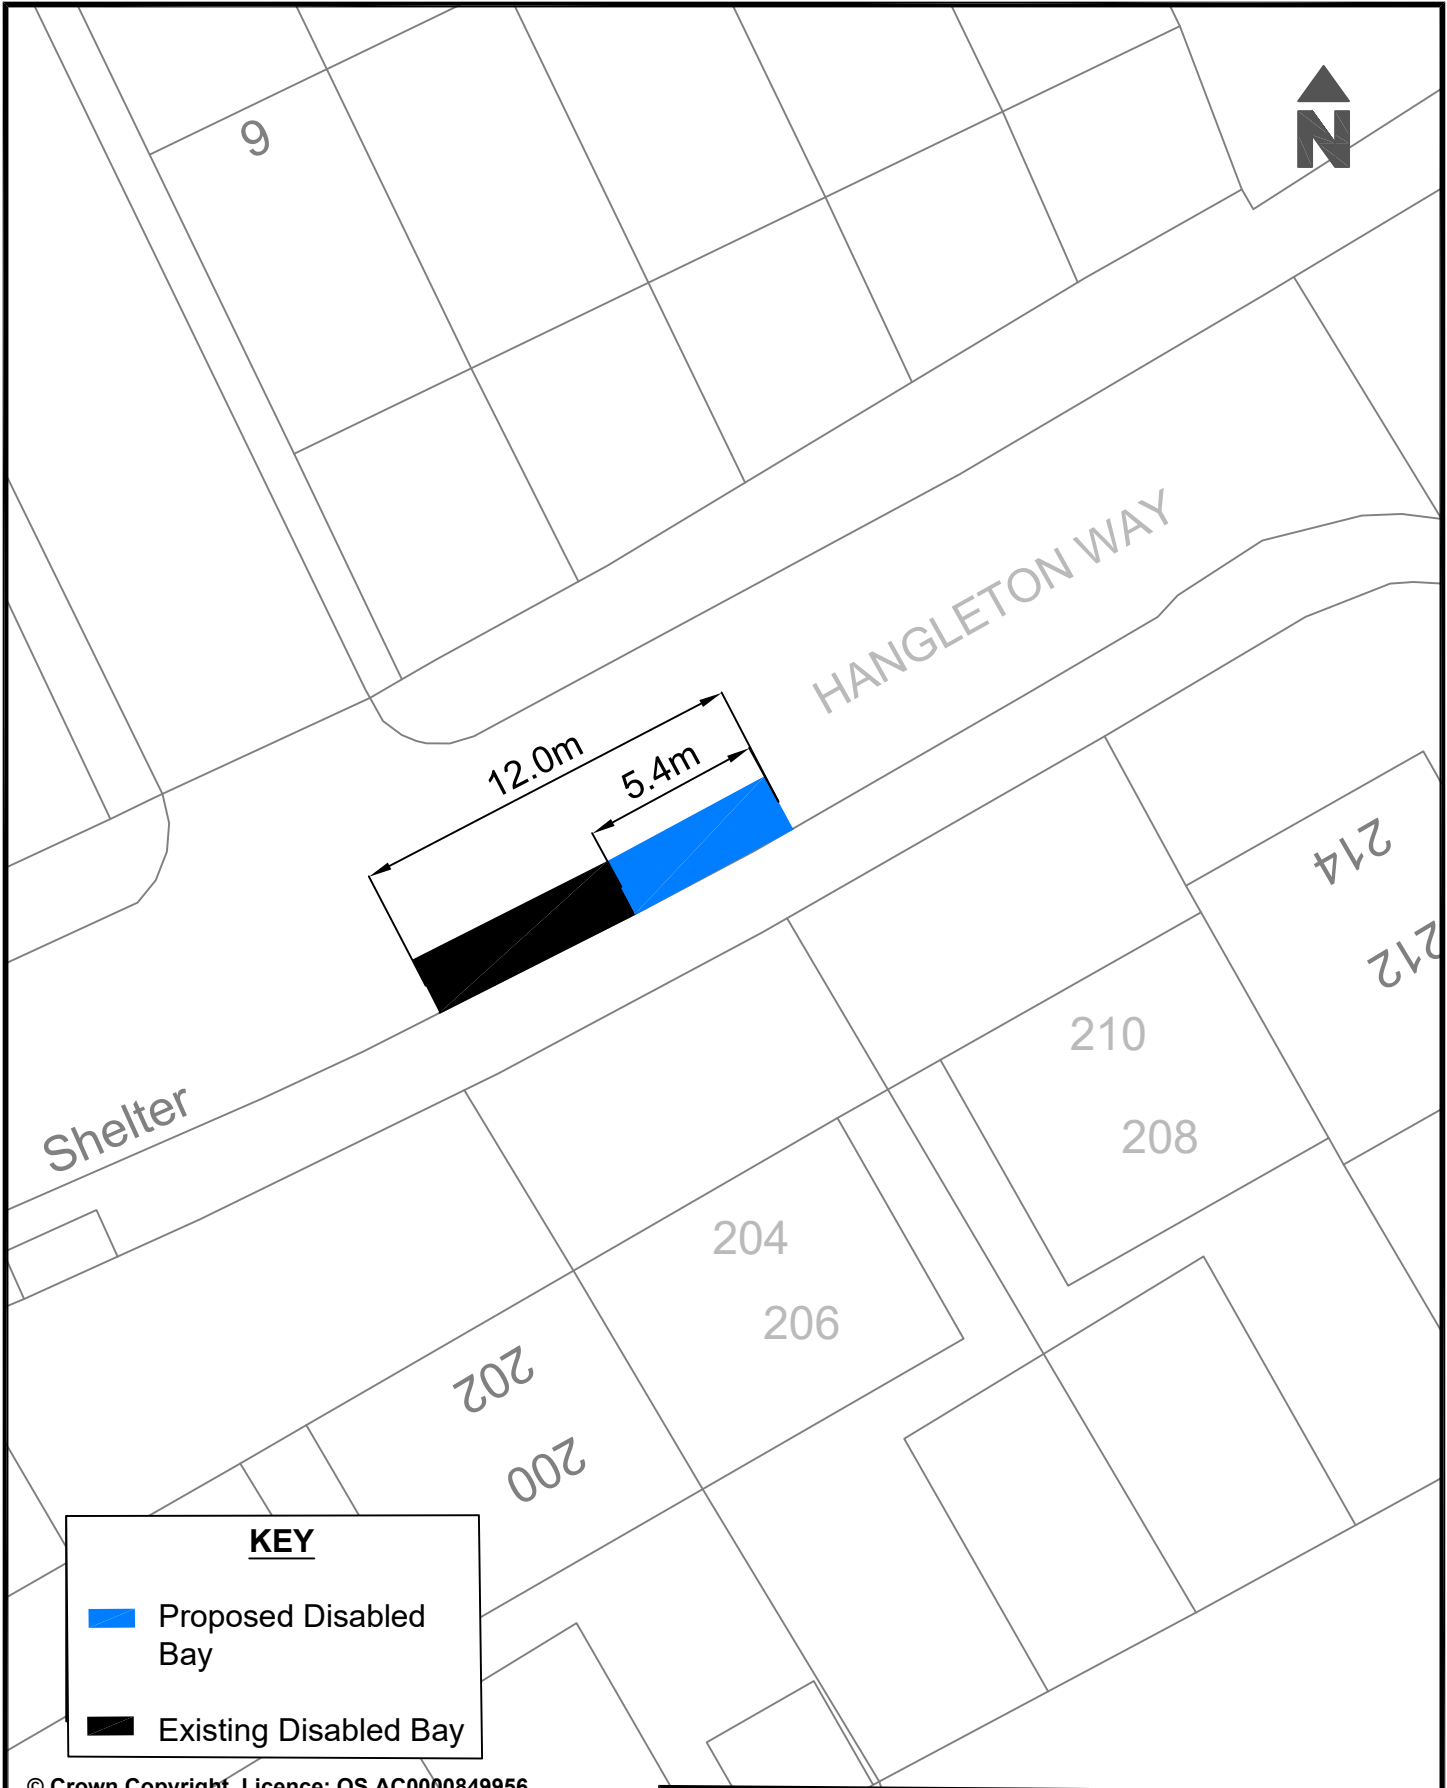

© Crown Copyright. Licence: OS AC0000849956
Brighton & Hove City Council 2024.

Parking Design & Implementation Brighton & Hove City Council

Project : Proposed installation of Disabled Bay	Scale: Not to Scale	 Brighton & Hove City Council
	Date Drawn: March 2026	
Reason : To provide disabled parking space in the area	Drawn: D.C.	
	Drawing Number: BHCC-DPB-OUTER-HK	

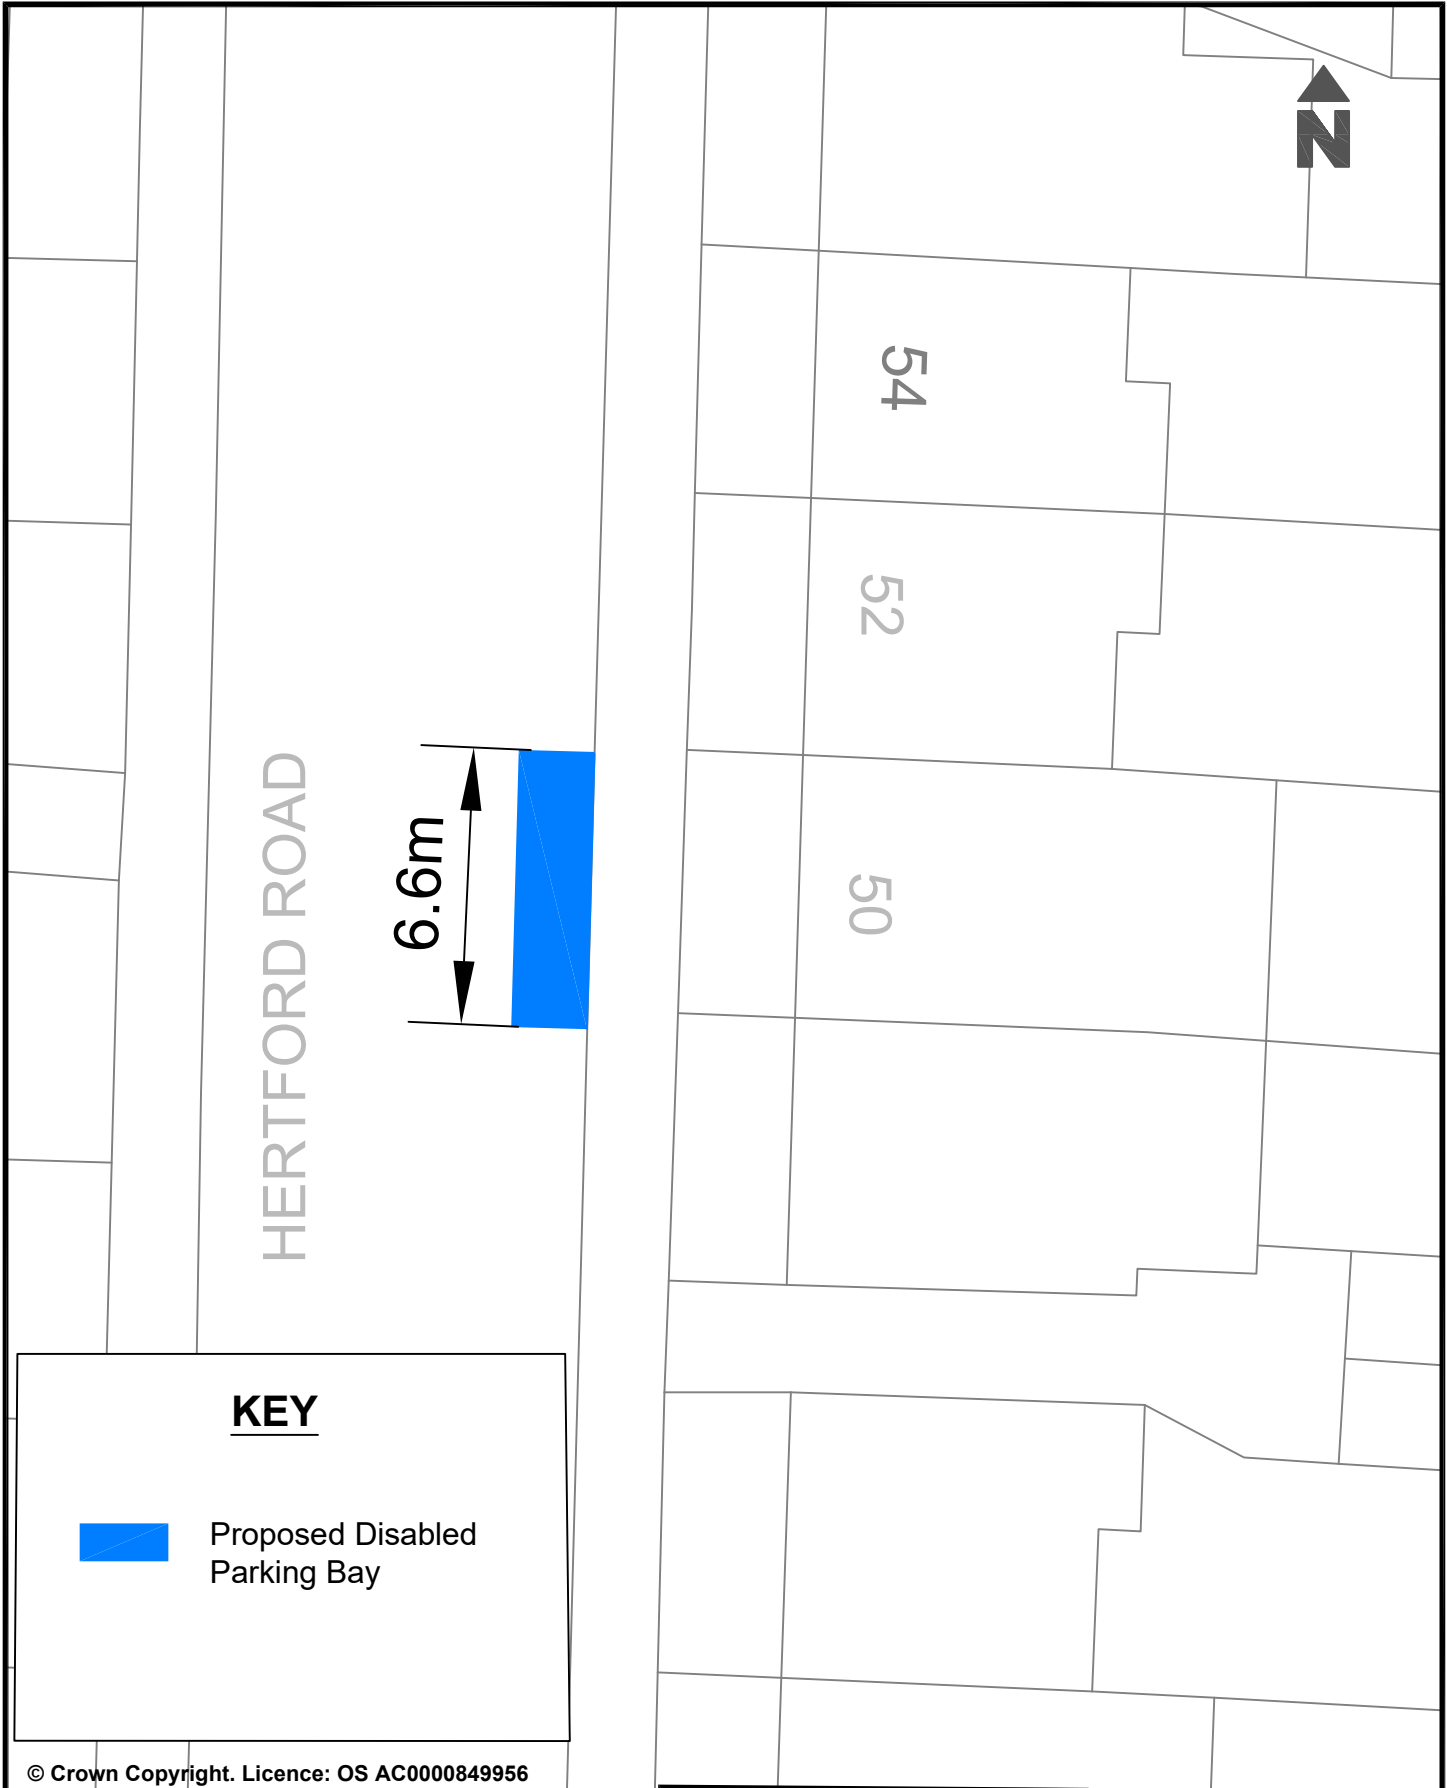

KEY



Proposed Disabled
Parking Bay

© Crown Copyright. Licence: OS AC0000849956
Brighton & Hove City Council 2024.

Parking Design & Implementation

Brighton & Hove City Council

Project : Proposed installation of a Disabled
Parking space.

Scale:Not to Scale

Date Drawn: April 2026

Reason: To provide disabled parking space in the area
as requested.

Drawn:NC

Drawing Number: BHCC-OUTER-DPB-HF





KEY



Proposed Disabled
Parking Bay

© Crown Copyright. Licence: OS AC0000849956
Brighton & Hove City Council 2024.

Project : Proposed installation of a Disabled
Parking space.

Reason: To provide disabled parking space in the area
as requested.

Parking Design & Implementation

Brighton & Hove City Council


Scale: Not to Scale

Date Drawn: April 2026

Drawn: NC

Drawing Number: BHCC-OUTER-DPB-WO



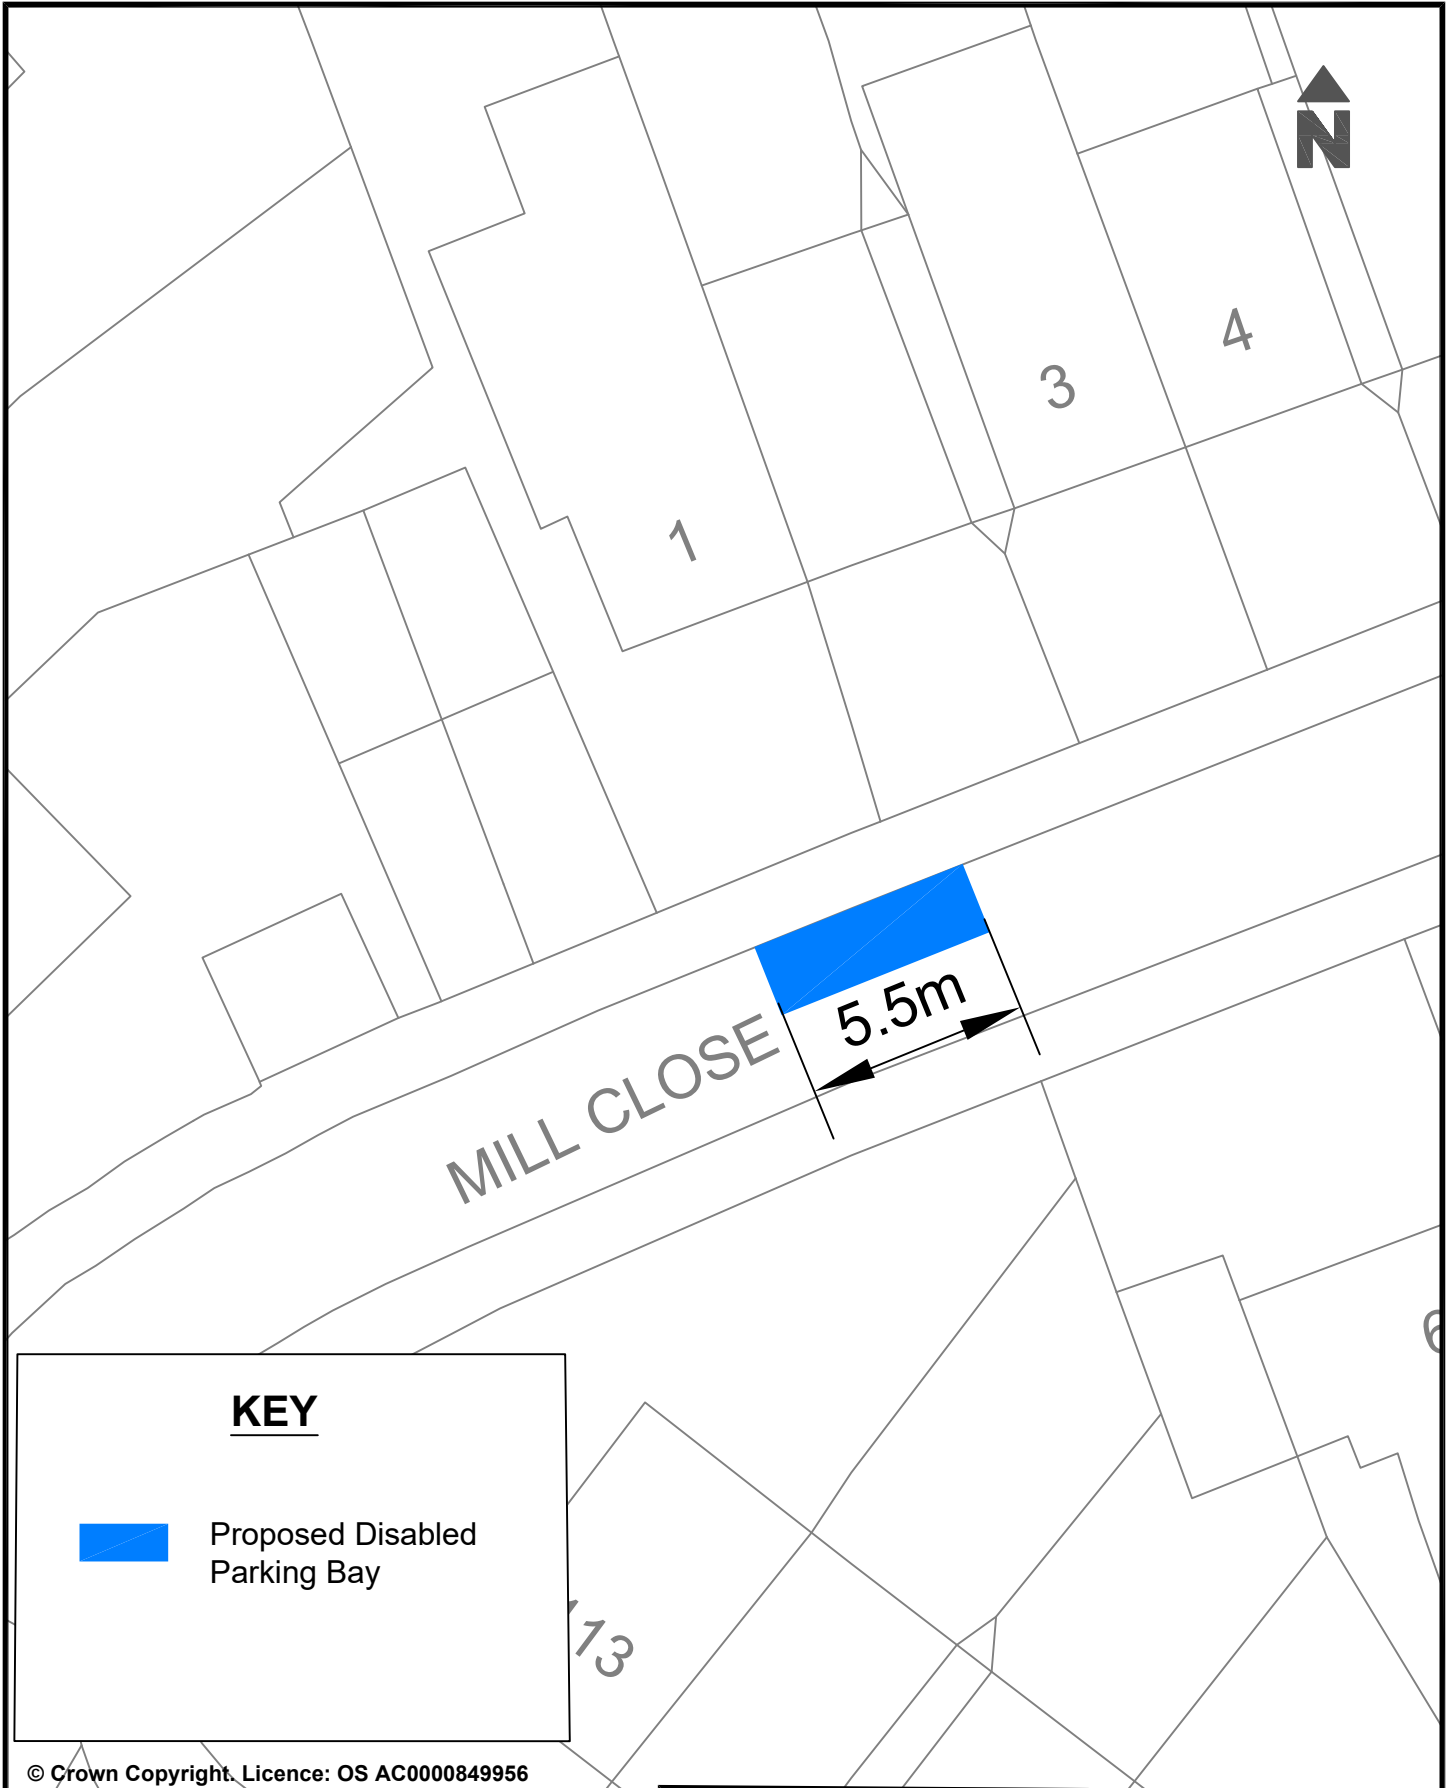

KEY



Proposed Disabled
Parking Bay

© Crown Copyright. Licence: OS AC0000849956
Brighton & Hove City Council 2024.

Project : Proposed installation of a Disabled
Parking space.

Reason: To provide disabled parking space in the area
as requested.

Parking Design & Implementation

Brighton & Hove City Council

Scale: Not to Scale

Date Drawn: April 2026

Drawn: NC

Drawing Number: BHCC-OUTER-DPB-SP





102

86

KEY



Proposed Disabled Bay



Existing Disabled Bay

© Crown Copyright. Licence: OS AC0000849956
Brighton & Hove City Council 2024.

Parking Design & Implementation Brighton & Hove City Council

Project : Proposed installation of Disabled Bay

Scale: Not to Scale


Date Drawn: March 2026

Reason : To provide disabled parking space in the area

Drawn: D.C.

Drawing Number: BHCC-DPB-OUTER-SP



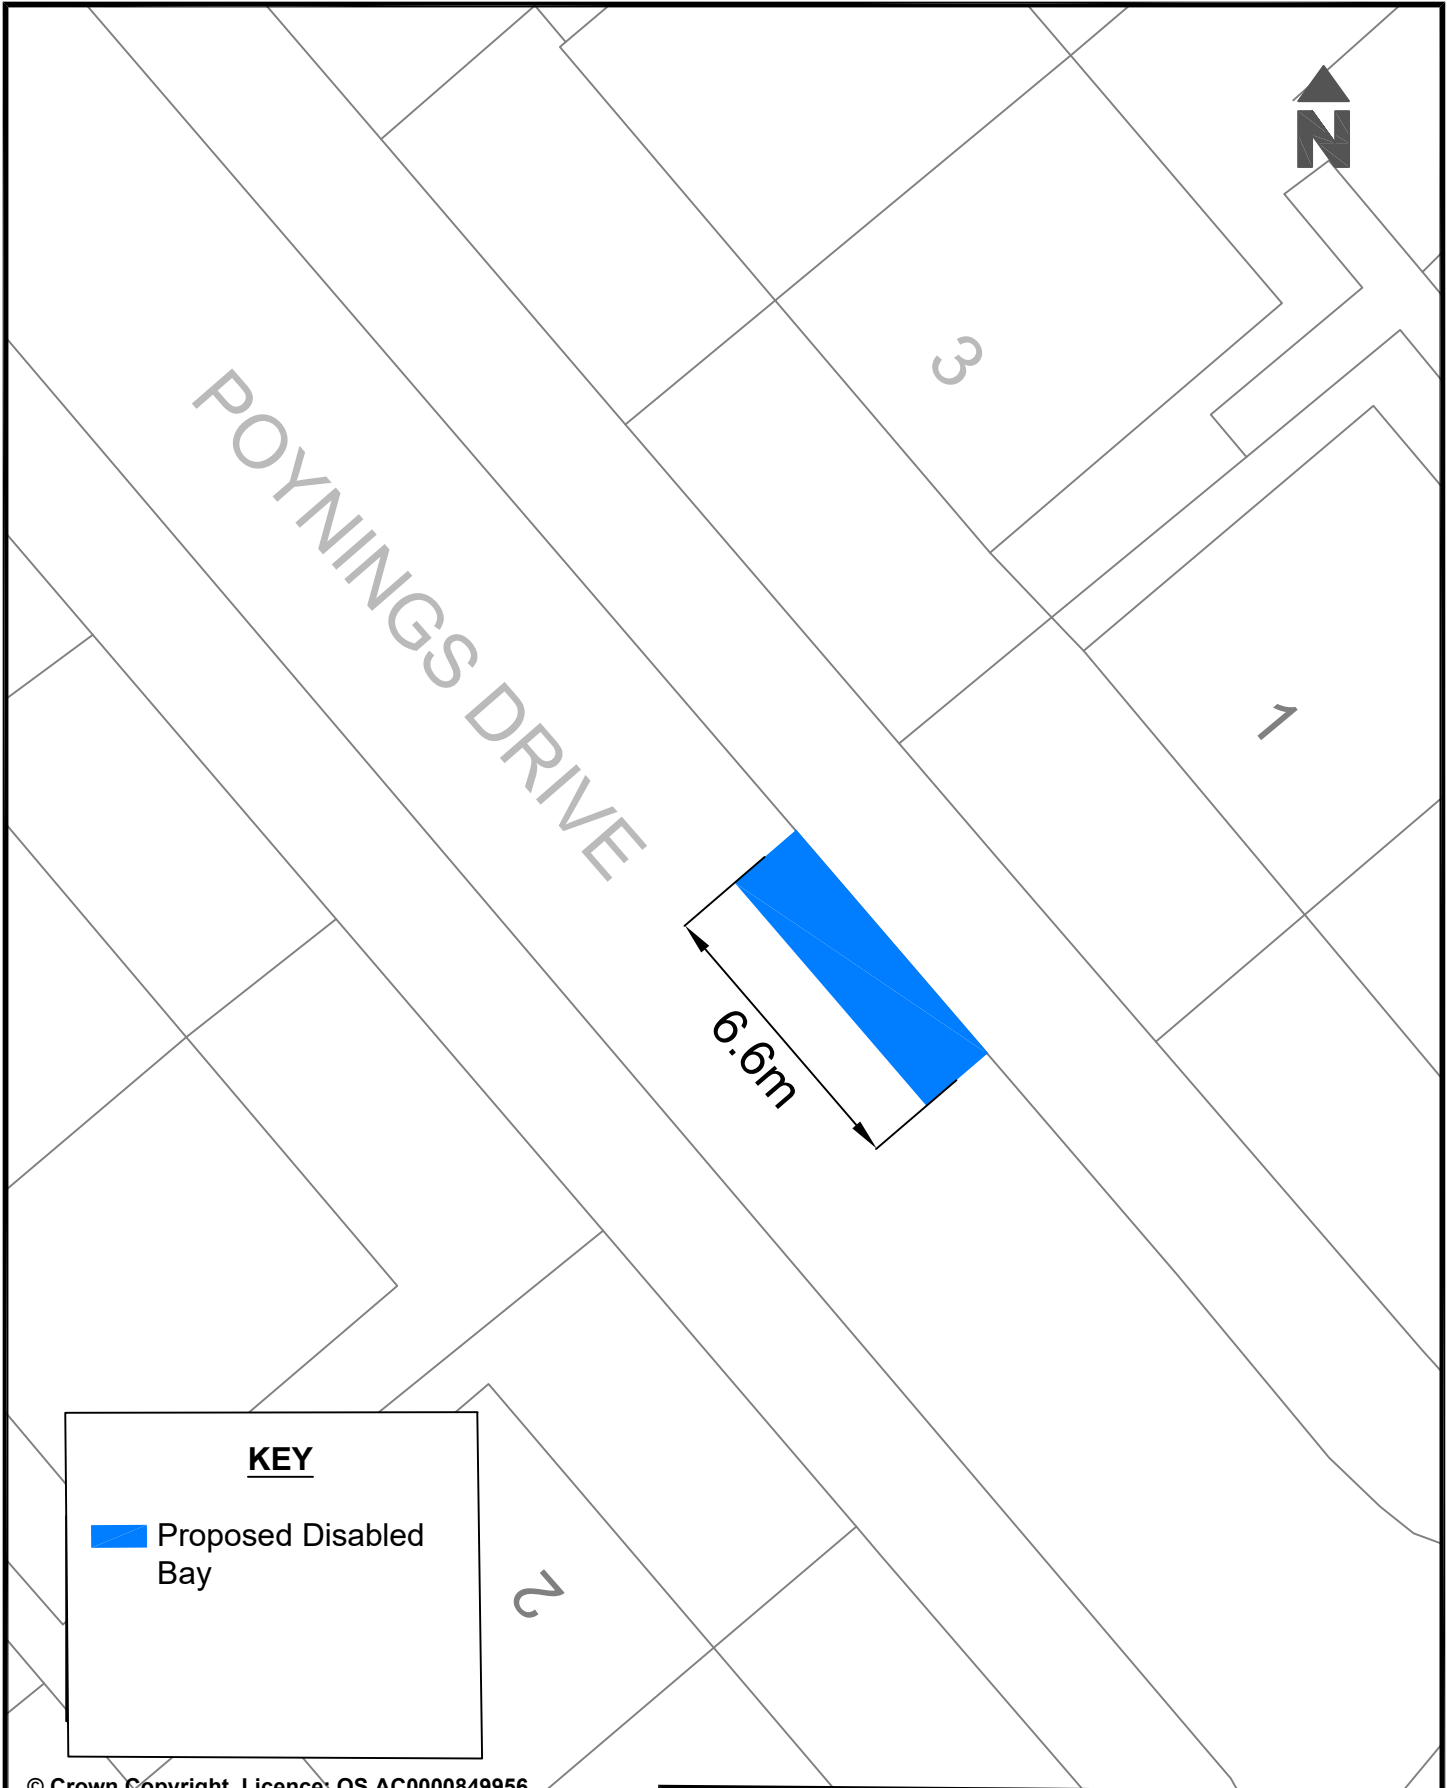


KEY

 Proposed Disabled Bay

© Crown Copyright. Licence: OS AC0000849956
Brighton & Hove City Council 2024.


Parking Design & Implementation Brighton & Hove City Council	
Project : Proposed extension of Disabled Bay	Scale: Not to Scale
	Date Drawn: February 2026
Reason : To provide disabled parking space in the area	Drawn: D.C.
	Drawing Number: BHCC-DPB-OUTER-HK



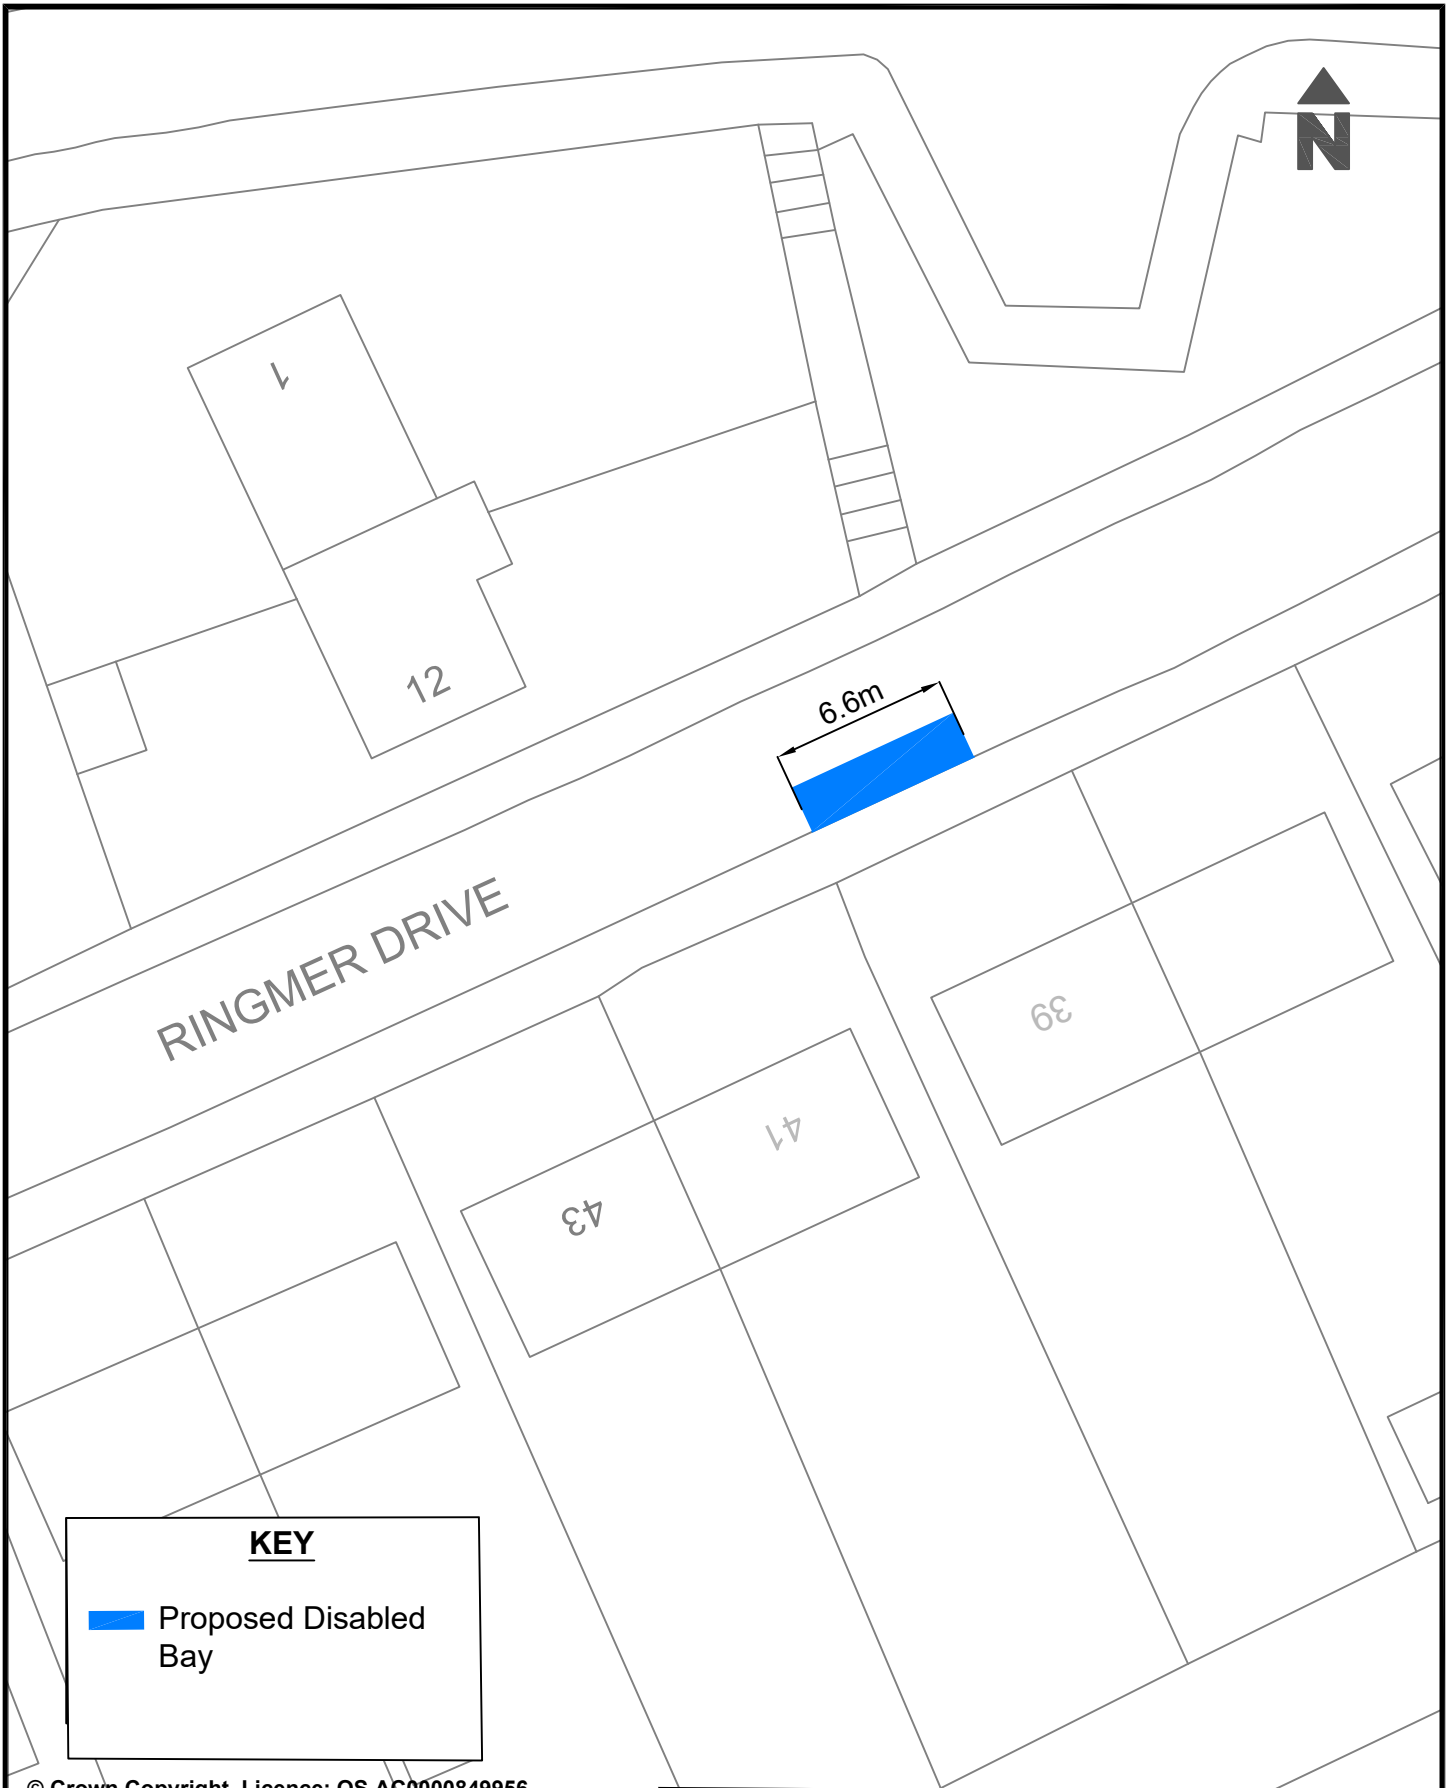

© Crown Copyright. Licence: OS AC0000849956
Brighton & Hove City Council 2024.

© Crown Copyright. Licence: OS AC0000649996 Brighton & Hove City Council 2024.		Parking Design & Implementation Brighton & Hove City Council	
Project : Proposed installation of Disabled Bay	Scale: Not to Scale		 Brighton & Hove City Council
	Date Drawn: March 2026		
Reason : To provide disabled parking space in the area	Drawn: D.C.		
	Drawing Number: BHCC-DPB-OUTER-CS		

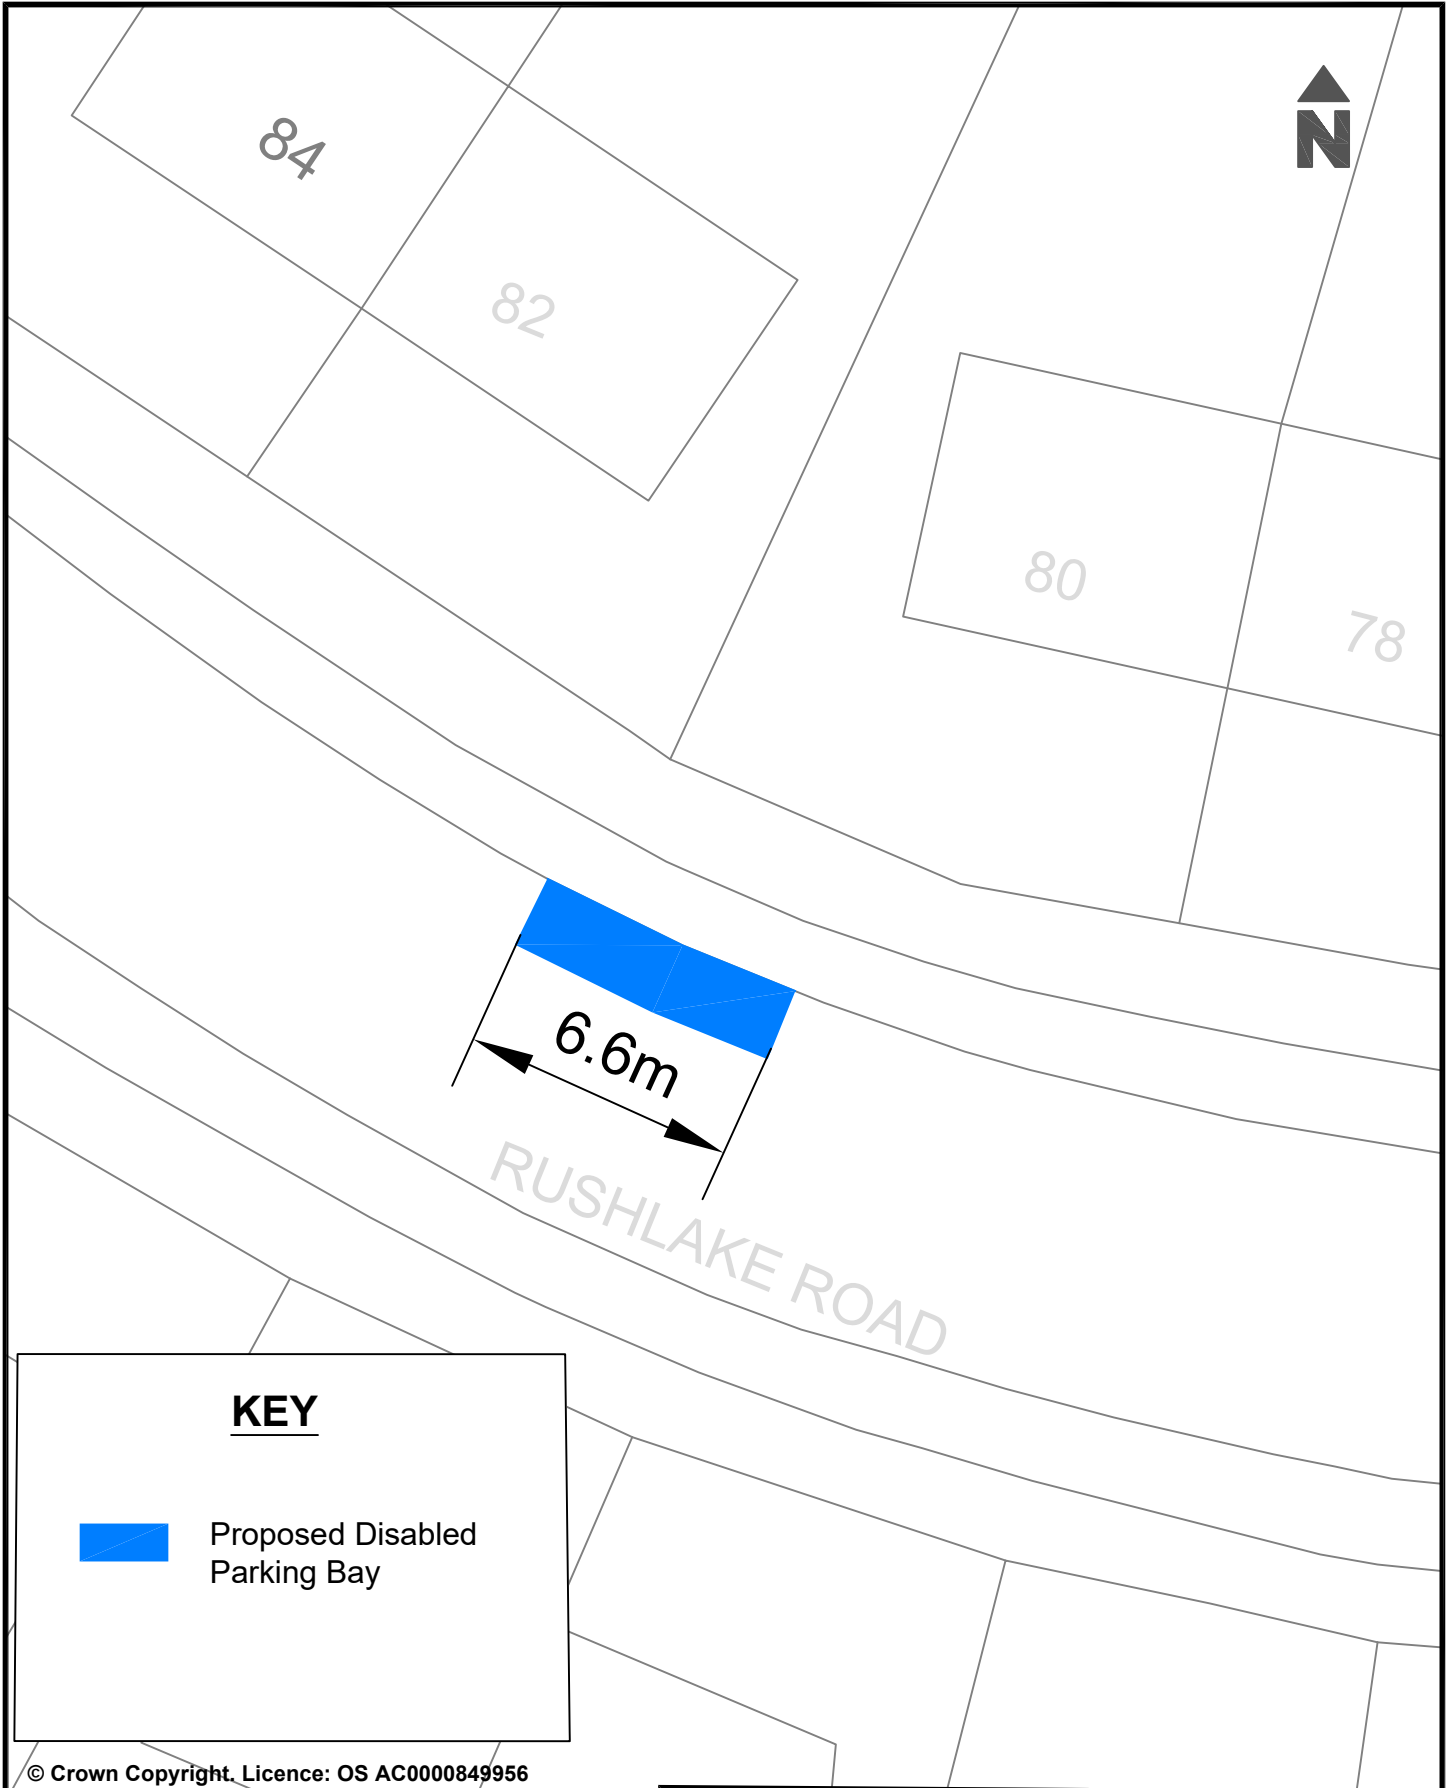

KEY



Proposed Disabled
Parking Bay

© Crown Copyright. Licence: OS AC0000849956
Brighton & Hove City Council 2024.

Project : Proposed installation of a Disabled
Parking space.

Reason: To provide disabled parking space in the area
as requested.

Parking Design & Implementation

Brighton & Hove City Council


Scale: Not to Scale

Date Drawn: April 2026

Drawn: NC

Drawing Number: BHCC-OUTER-DPB-CS




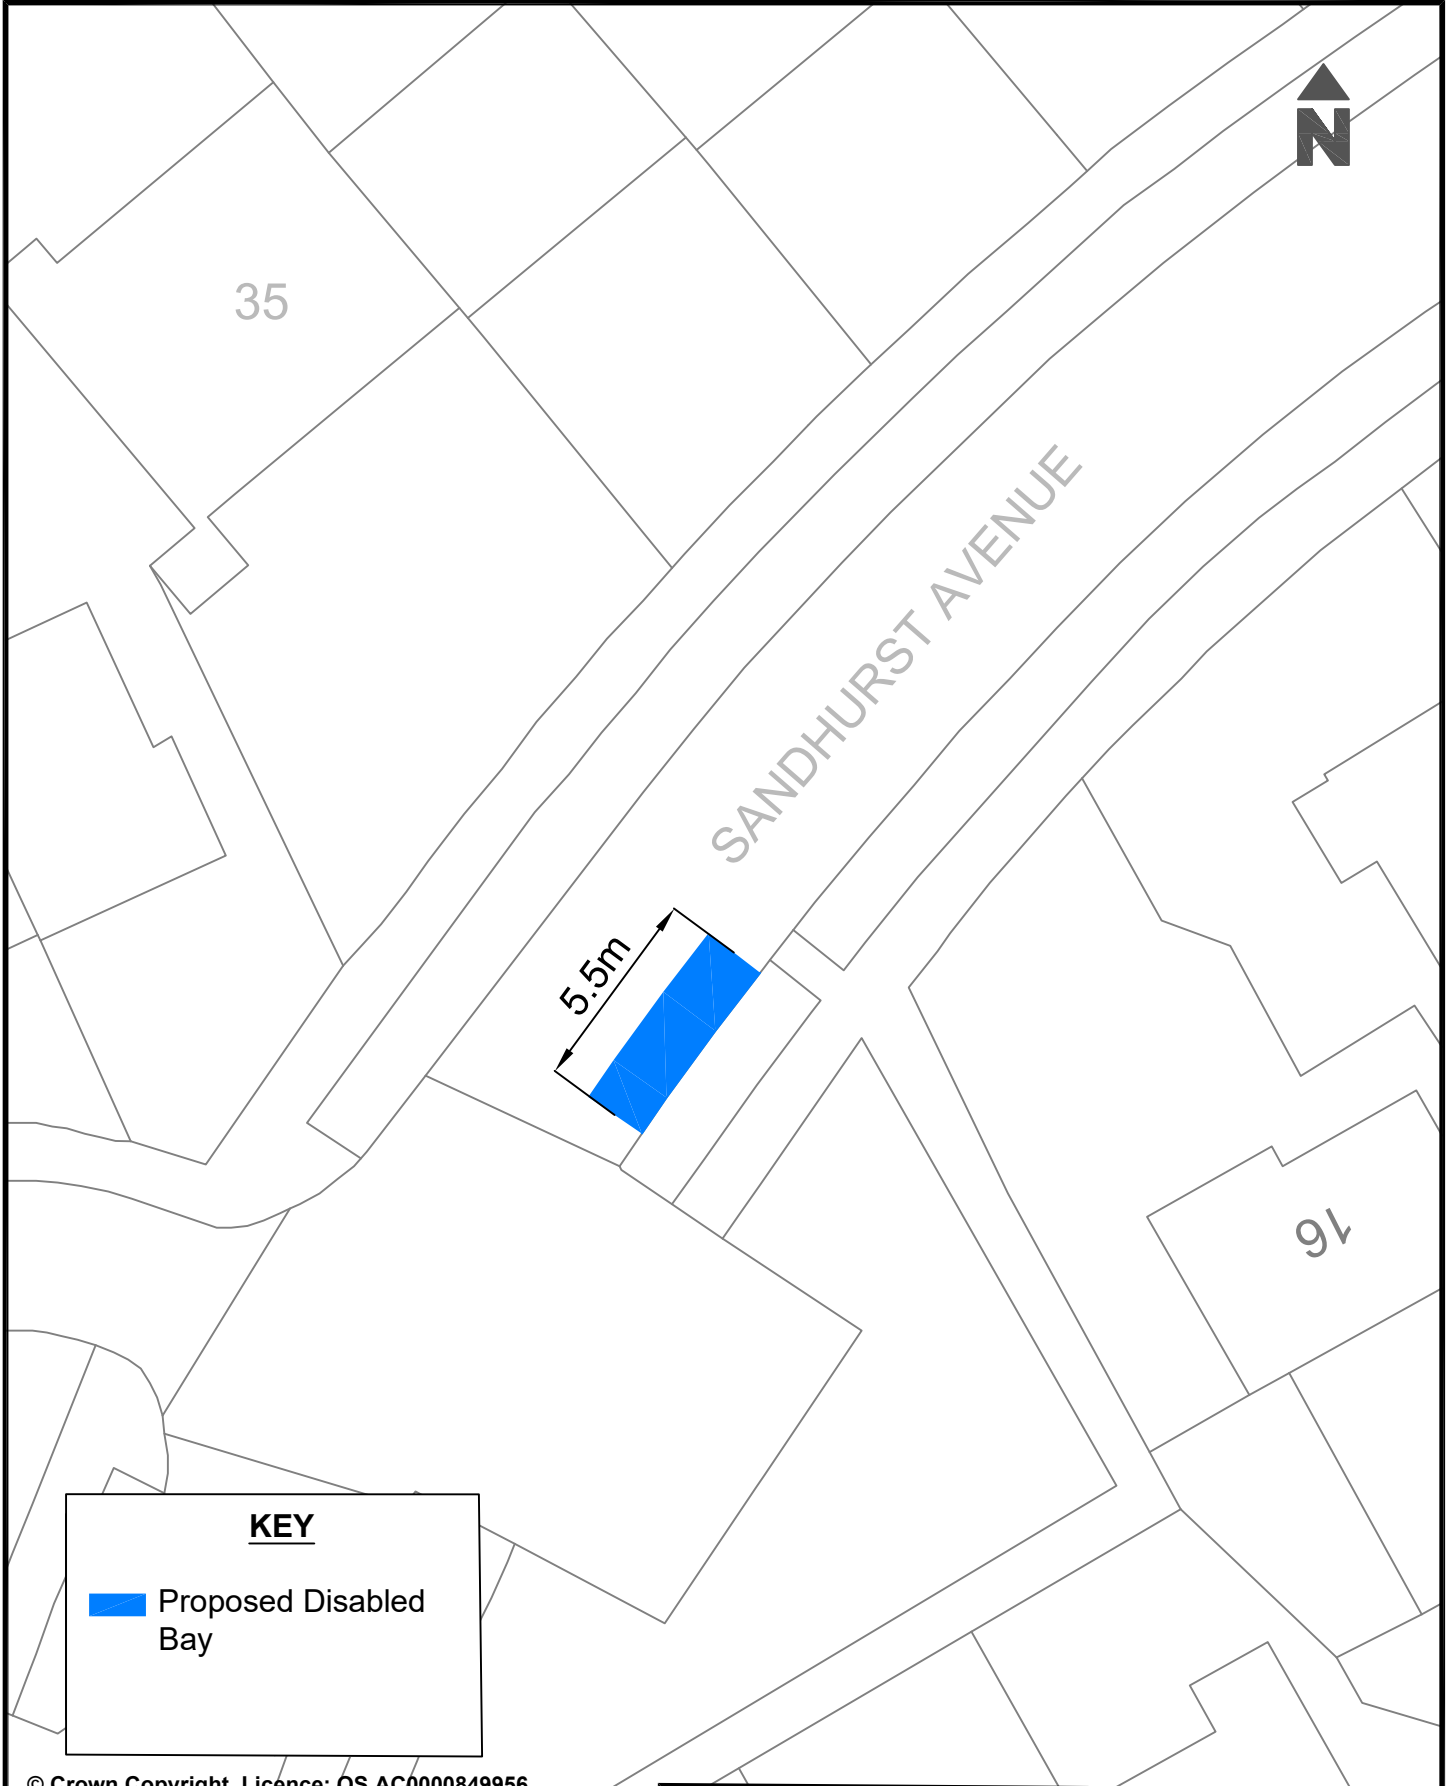

© Crown Copyright. Licence: OS AC0000849956
Brighton & Hove City Council 2024

Parking Design & Implementation Brighton & Hove City Council	
Project : Proposed installation of Disabled Bay	Scale: Not to Scale
	Date Drawn: April 2026
Reason : To provide disabled parking space in the area	Drawn: D.C.
	Drawing Number: BHCC-DPB-OUTER-WO



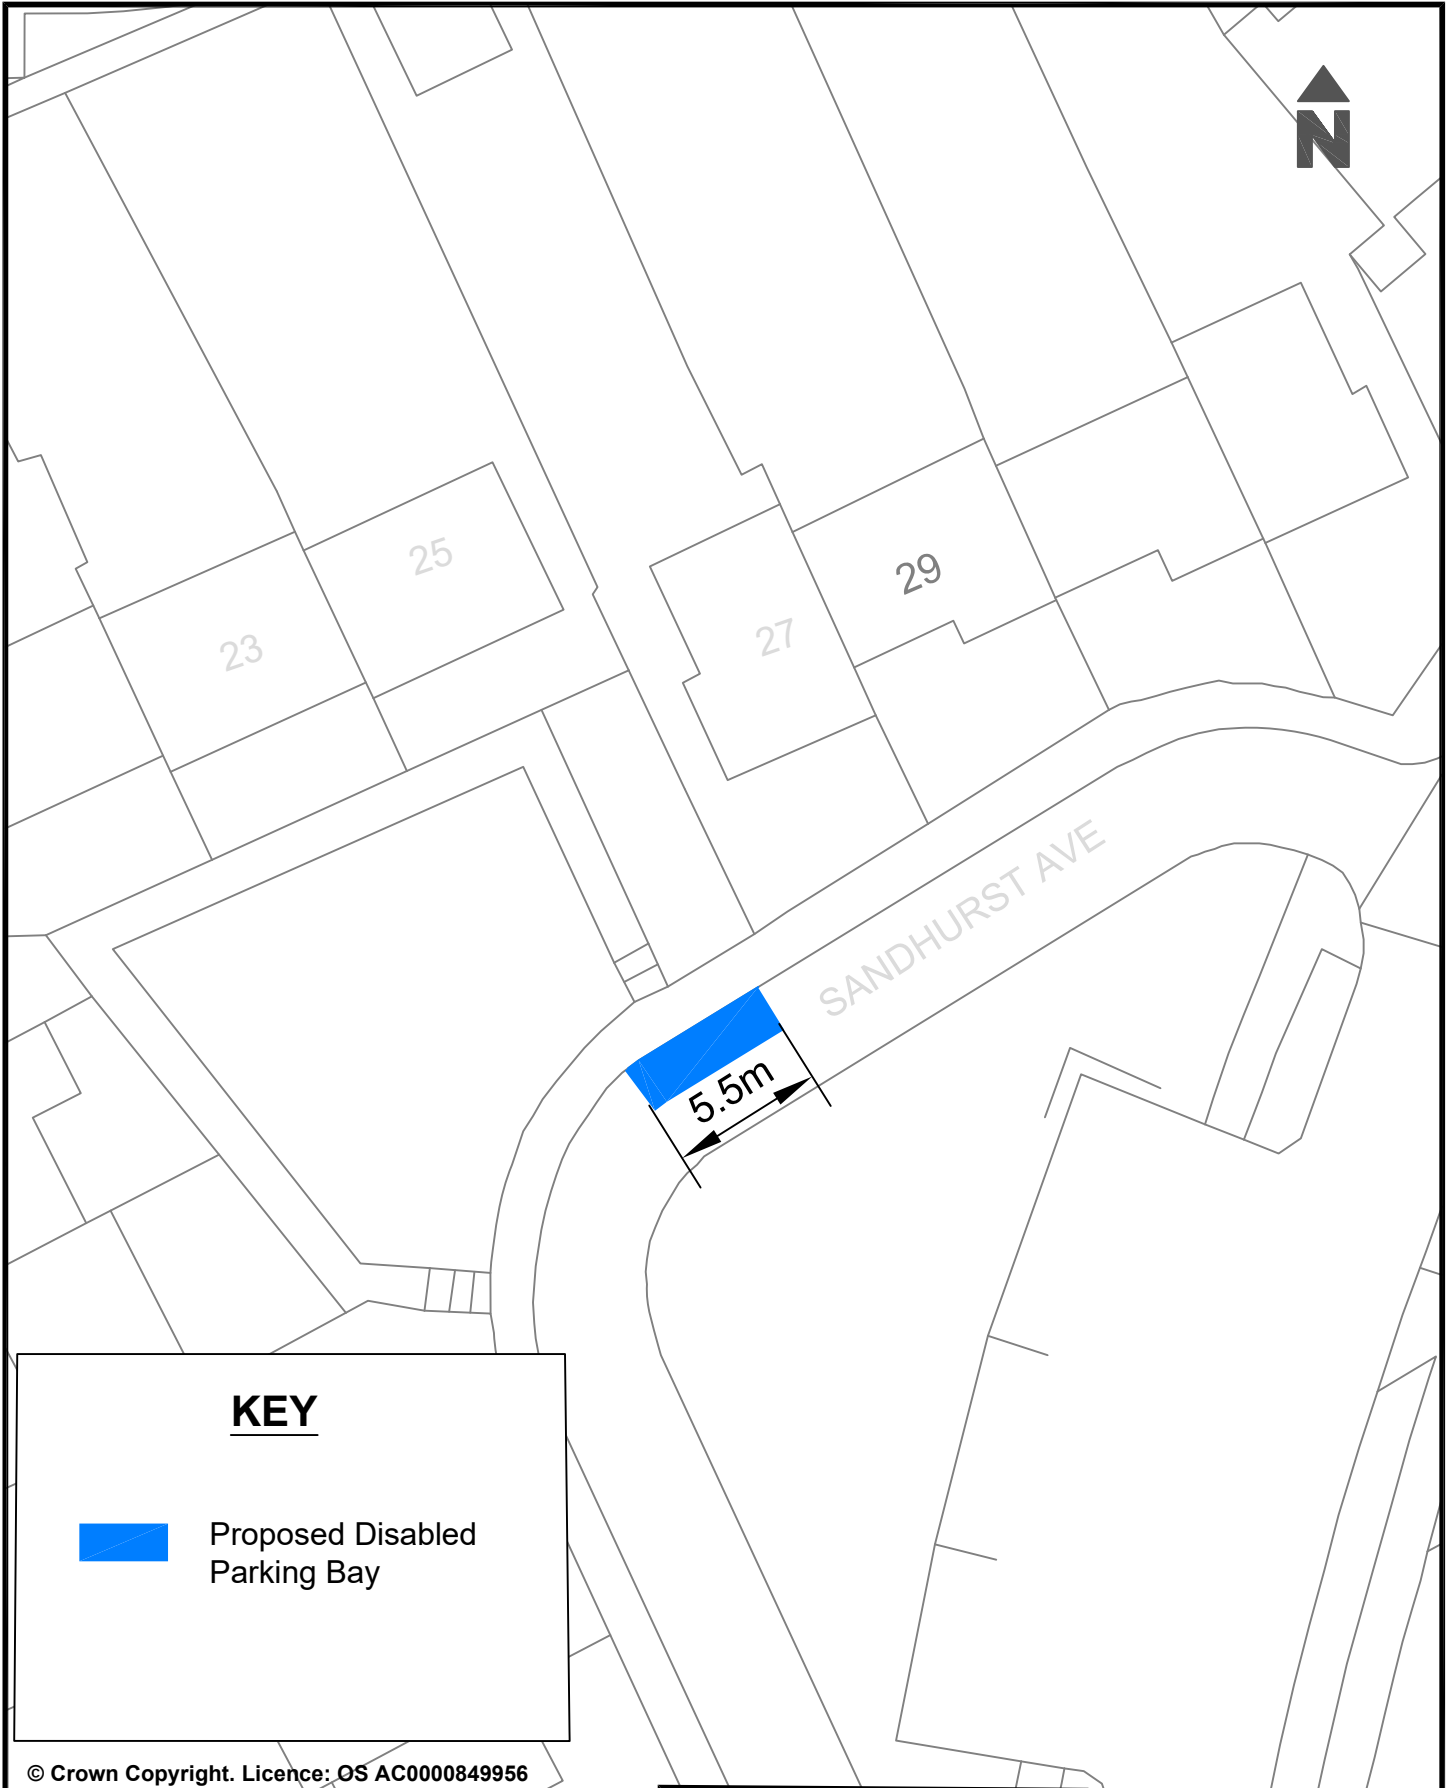

KEY



Proposed Disabled
Parking Bay

© Crown Copyright. Licence: OS AC0000849956
Brighton & Hove City Council 2024.

Project : Proposed installation of a Disabled
Parking space.

Reason: To provide disabled parking space in the area
as requested.

Parking Design & Implementation		Brighton & Hove City Council
Scale:Not to Scale		
Date Drawn: April 2026		
Drawn:NC		
Drawing Number:BHCC-OUTER-DPB-WO		



SHERBOURNE CLOSE

6.0m

KEY

 Proposed Disabled Bay

© Crown Copyright. Licence: OS AC0000849956
Brighton & Hove City Council 2024.

Parking Design & Implementation Brighton & Hove City Council

Project : Proposed extension of Disabled Bay

Scale: Not to Scale


Date Drawn: February 2026

Reason : To provide disabled parking space in the area

Drawn: D.C.

Drawing Number: BHCC-DPB-OUTER-HK



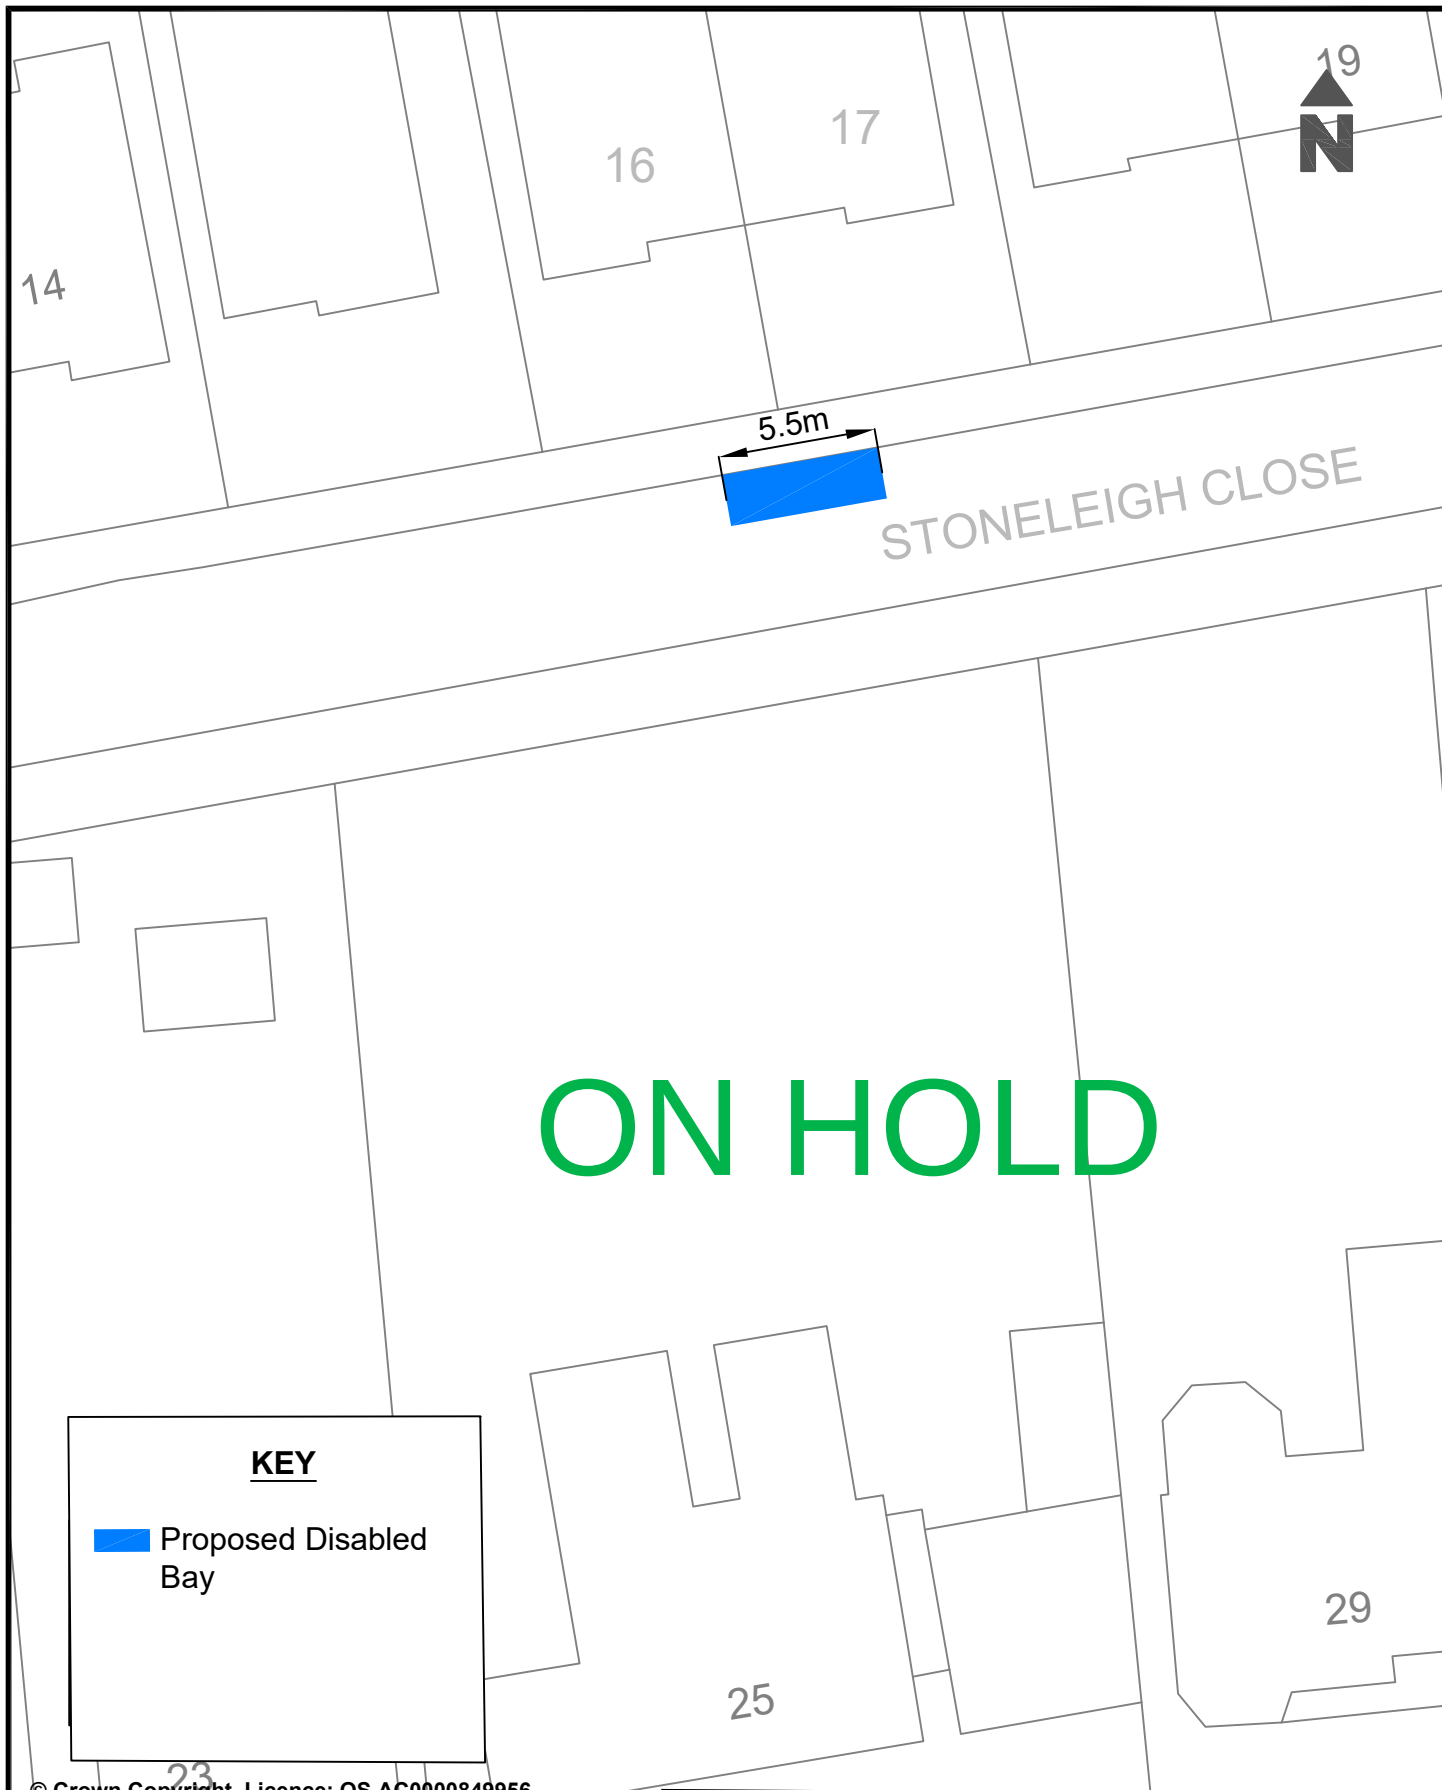

© Crown Copyright. Licence: OS AC0000849956
Brighton & Hove City Council 2024.

Parking Design & Implementation Brighton & Hove City Council

Project : Proposed installation of Disabled Bay

Scale: Not to Scale

Date Drawn: January 2026

Reason : To provide disabled parking space in the area

Drawn: D.C.

Drawing Number: BHCC-DPB-OUTER-PH





KEY



Proposed Disabled
Parking Bay

© Crown Copyright. Licence: OS AC0000849956
Brighton & Hove City Council 2024.

Project : Proposed installation of a Disabled
Parking space.

Reason: To provide disabled parking space in the area
as requested.

Parking Design & Implementation

Brighton & Hove City Council


Scale: Not to Scale

Date Drawn: April 2026

Drawn: NC

Drawing Number: BHCC-OUTER-DPB-HF



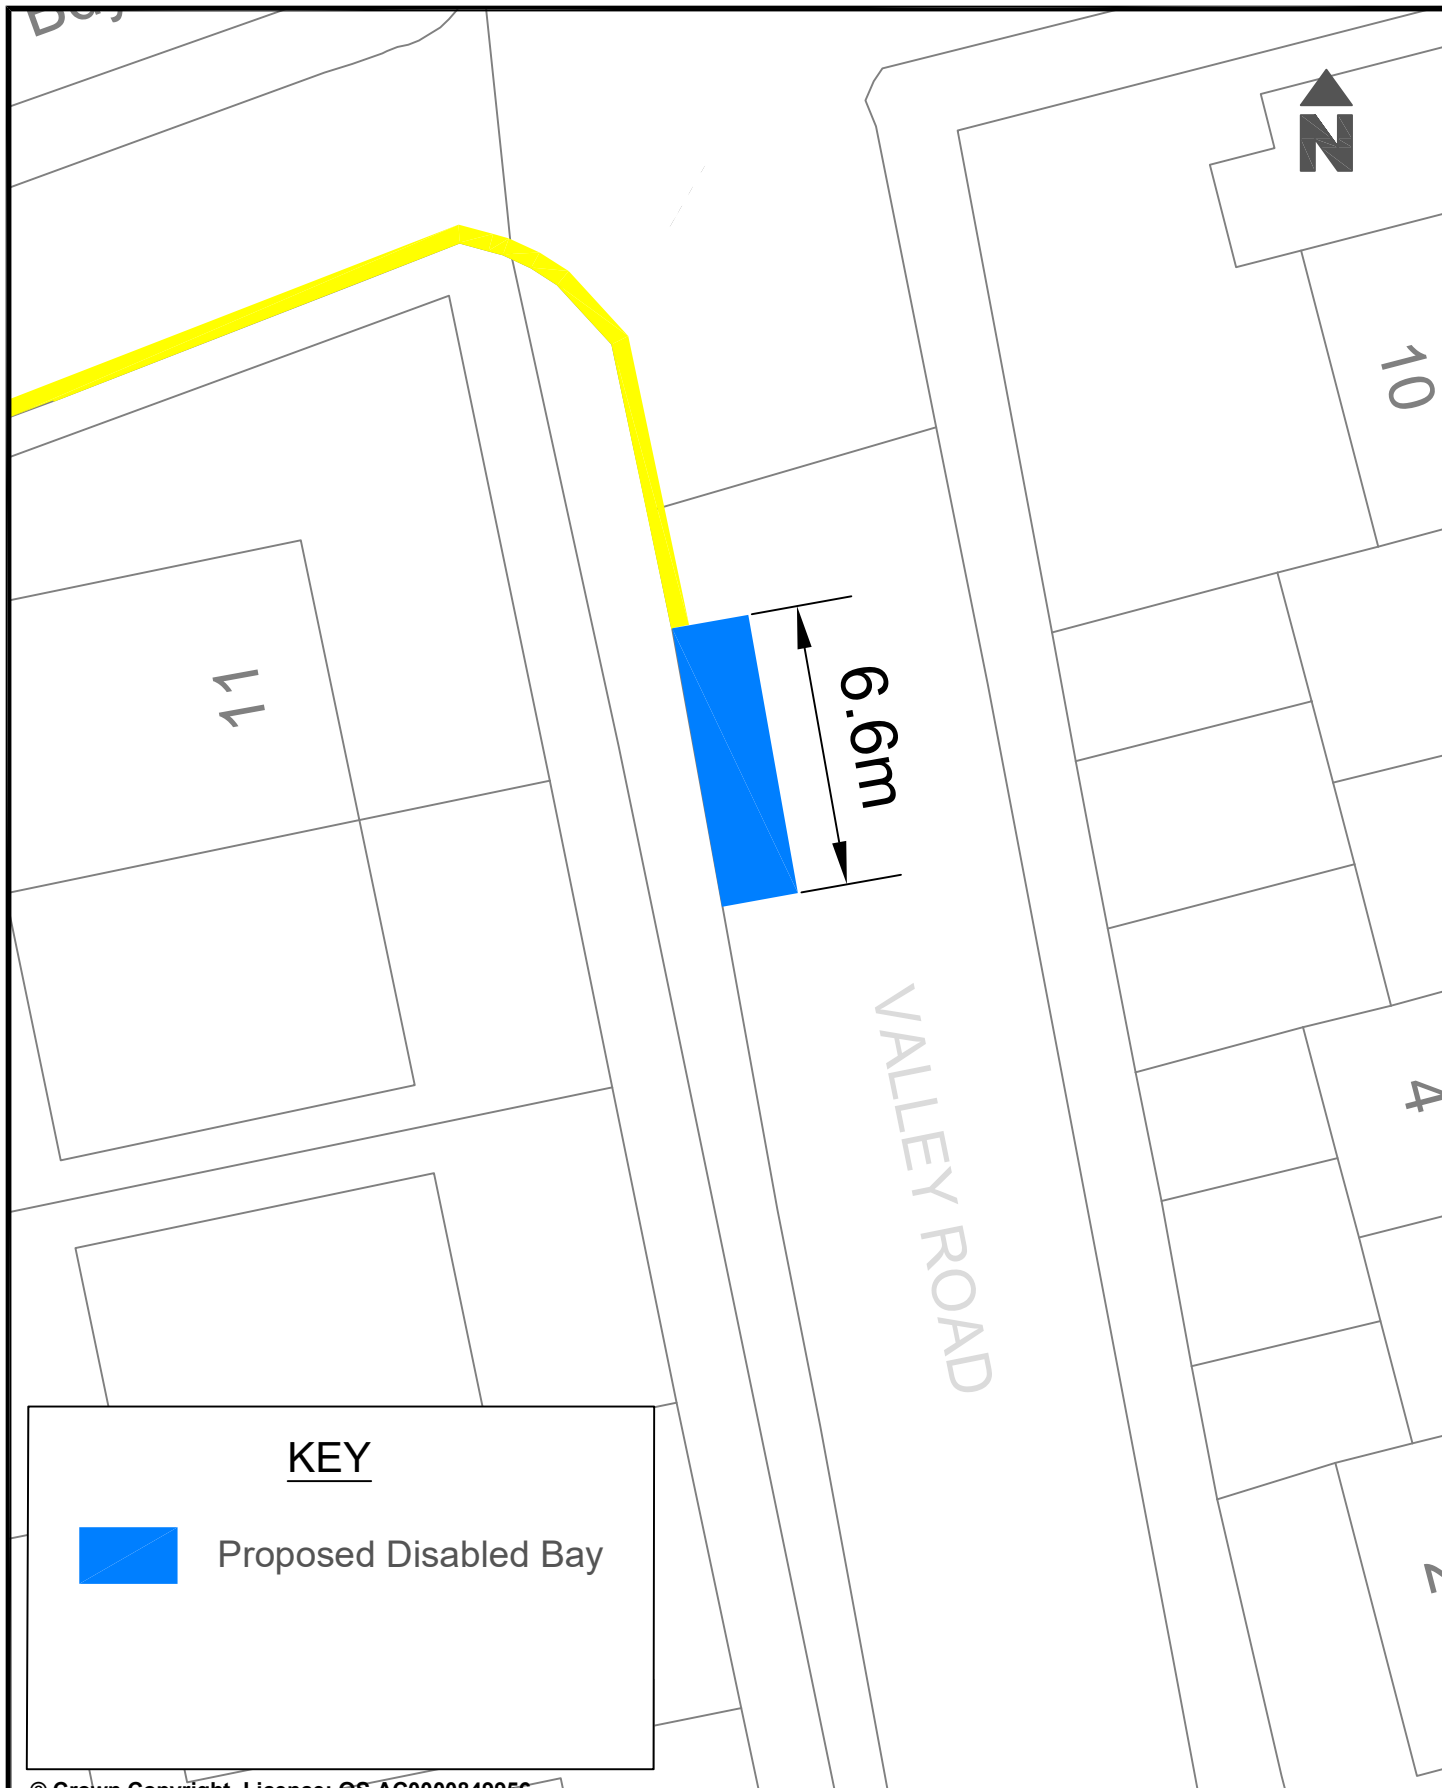

KEY



Proposed Disabled Bay

© Crown Copyright. Licence: OS AC0000849956
Brighton & Hove City Council 2024.

Parking Design & Implementation Brighton & Hove City Council

Project : To install a disabled bay in Valley Road

Scale : Not to Scale


Date Drawn : March 2026

Reason: To provide disabled parking space in the area

Drawn : DC

Drawing Number : BHCC-DPB-OUTER-NP



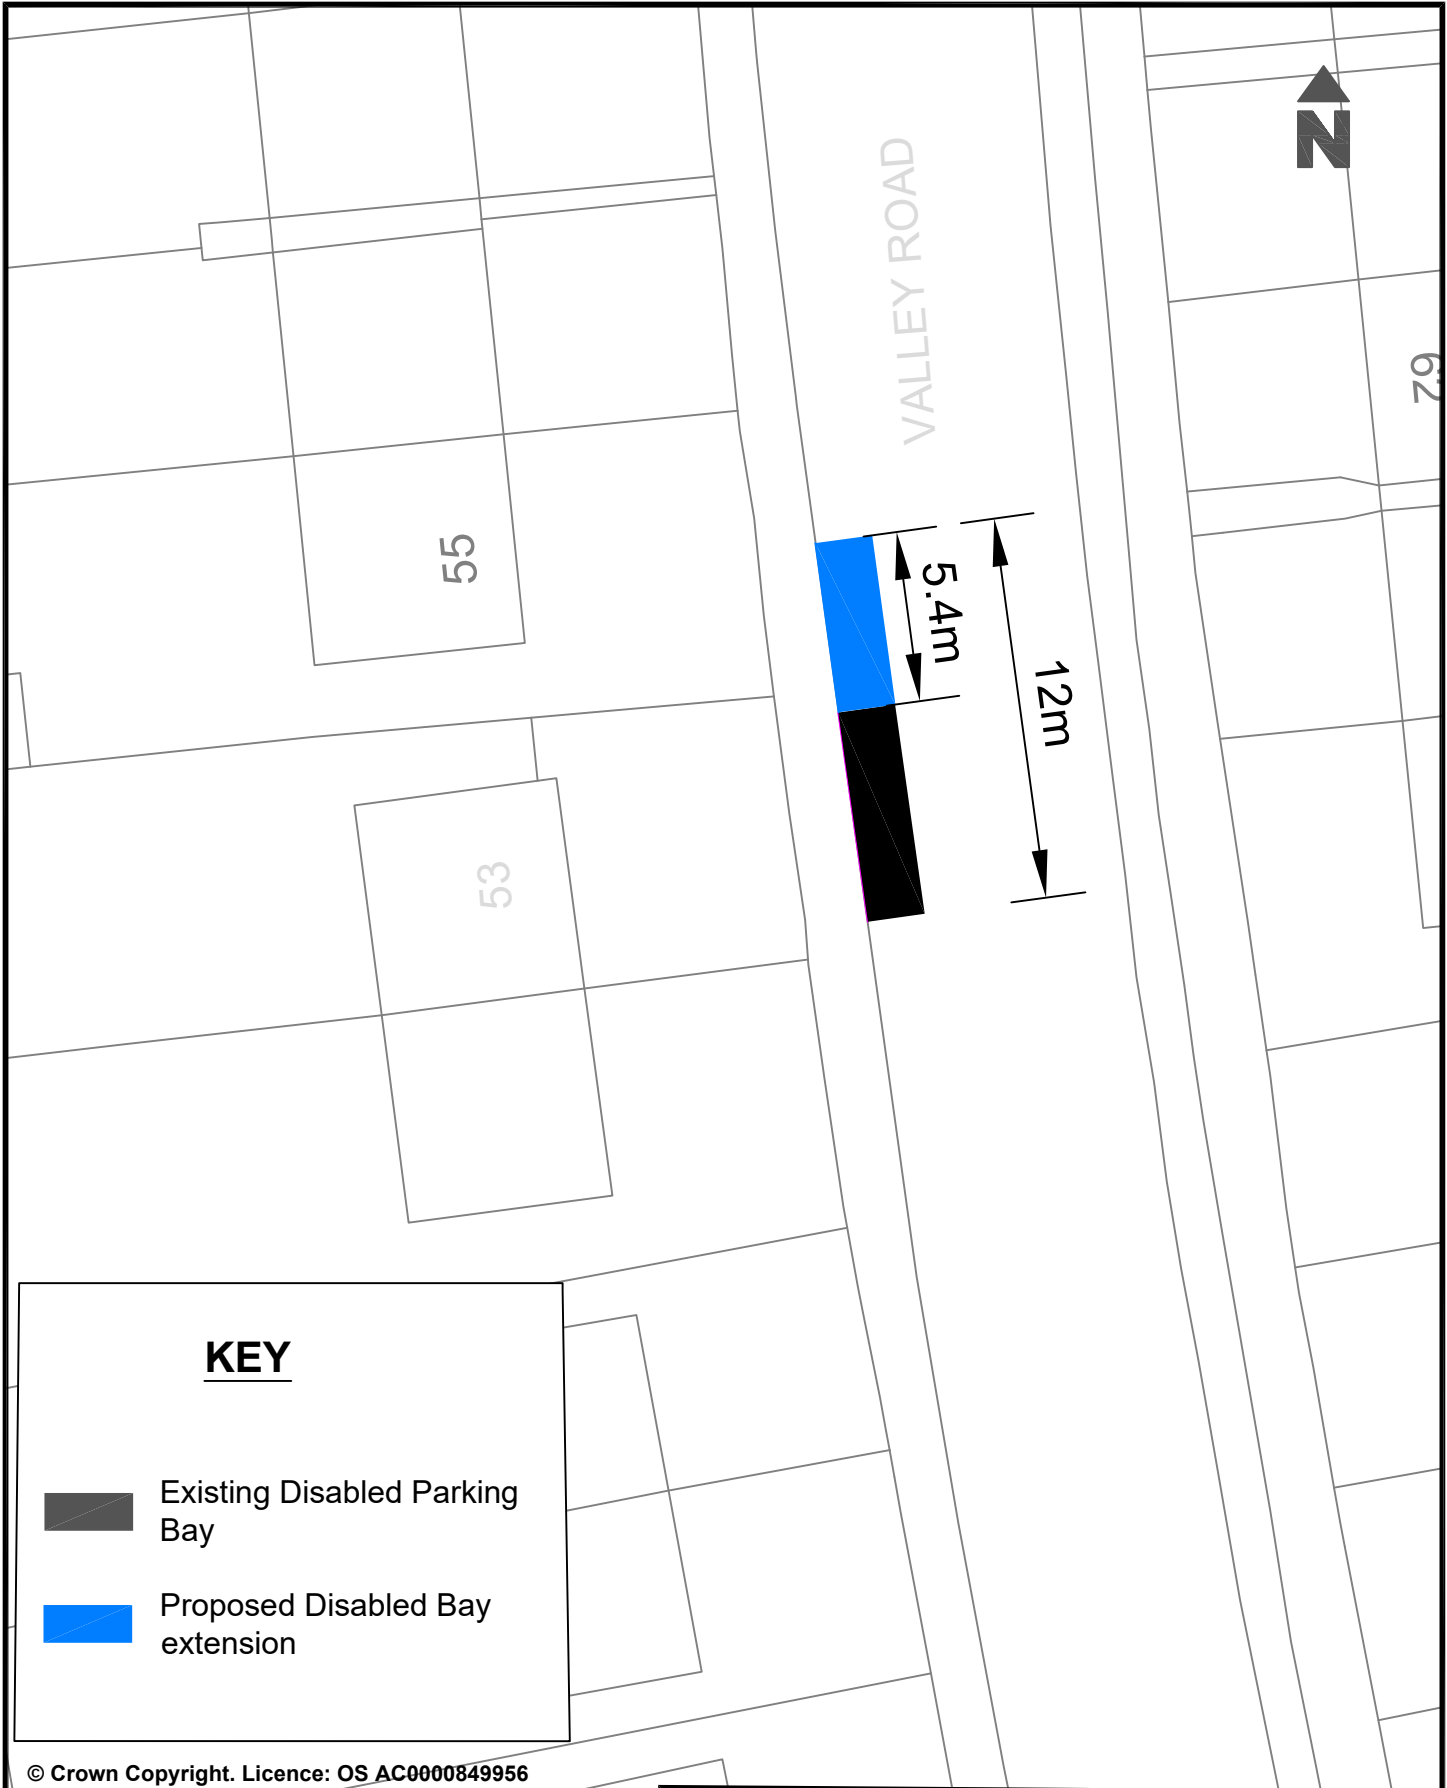

KEY



Existing Disabled Parking Bay



Proposed Disabled Bay extension

© Crown Copyright. Licence: OS AC0000849956
Brighton & Hove City Council 2024.

Project : Proposed extension of a Disabled Parking space as requested.

Reason: To provide Disabled Parking space in the area.

Parking Design & Implementation

Brighton & Hove City Council


Scale:Not to Scale

Date Drawn: April 2026

Drawn:NC

Drawing Number:BHCC-DPB-OUTER-SP




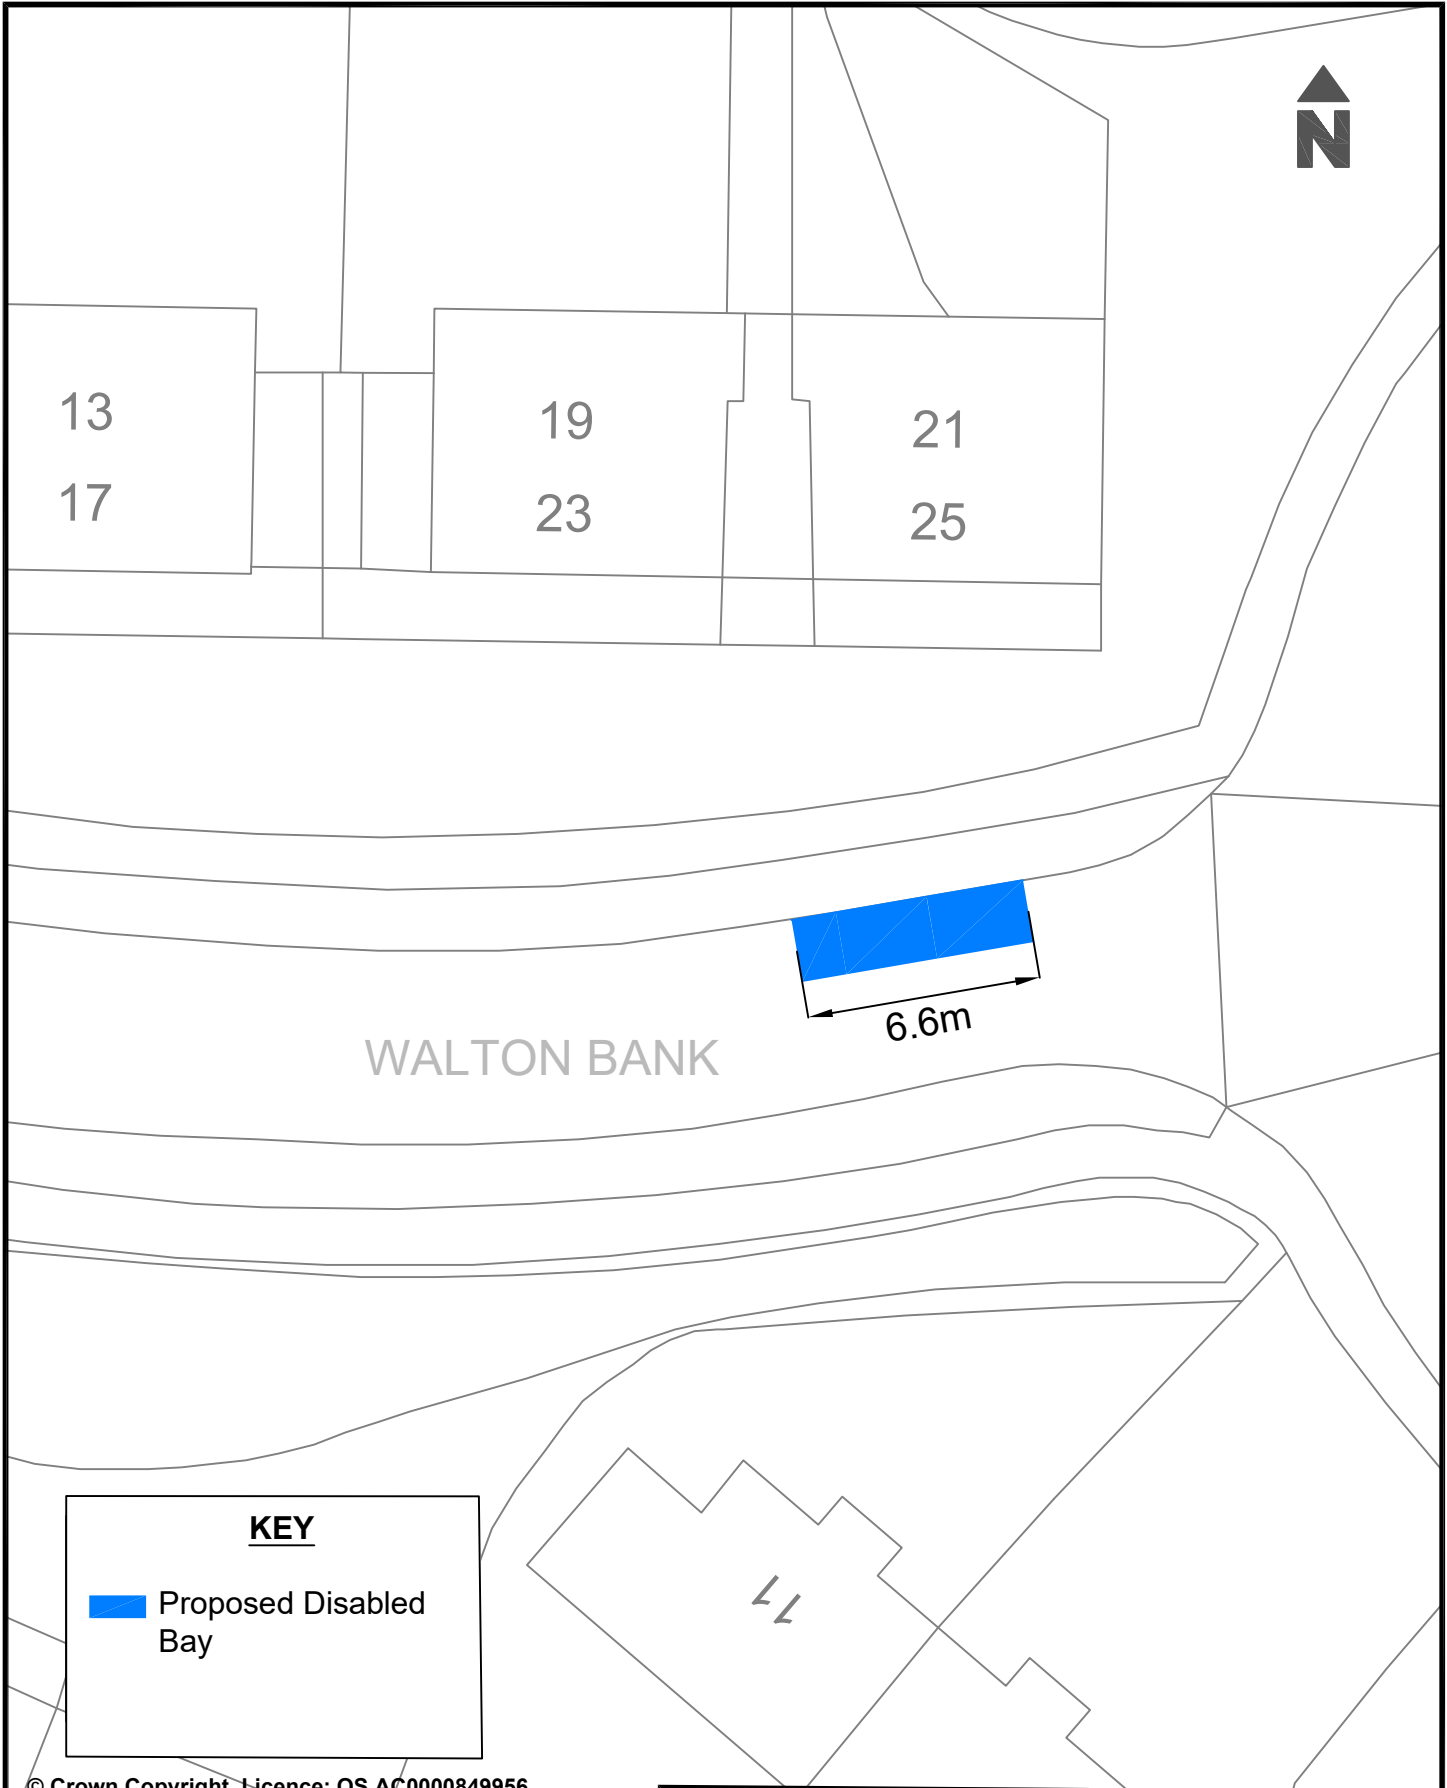

© Crown Copyright. Licence: OS AC0000849956
Brighton & Hove City Council 2024.

Parking Design & Implementation Brighton & Hove City Council

Project : Proposed installation of Disabled Bay	Scale: Not to Scale	
	Date Drawn: April 2026	
	Drawn: D.C.	
	Drawing Number: BHCC-DPB-OUTER-CS	
Reason : To provide disabled parking space in the area		

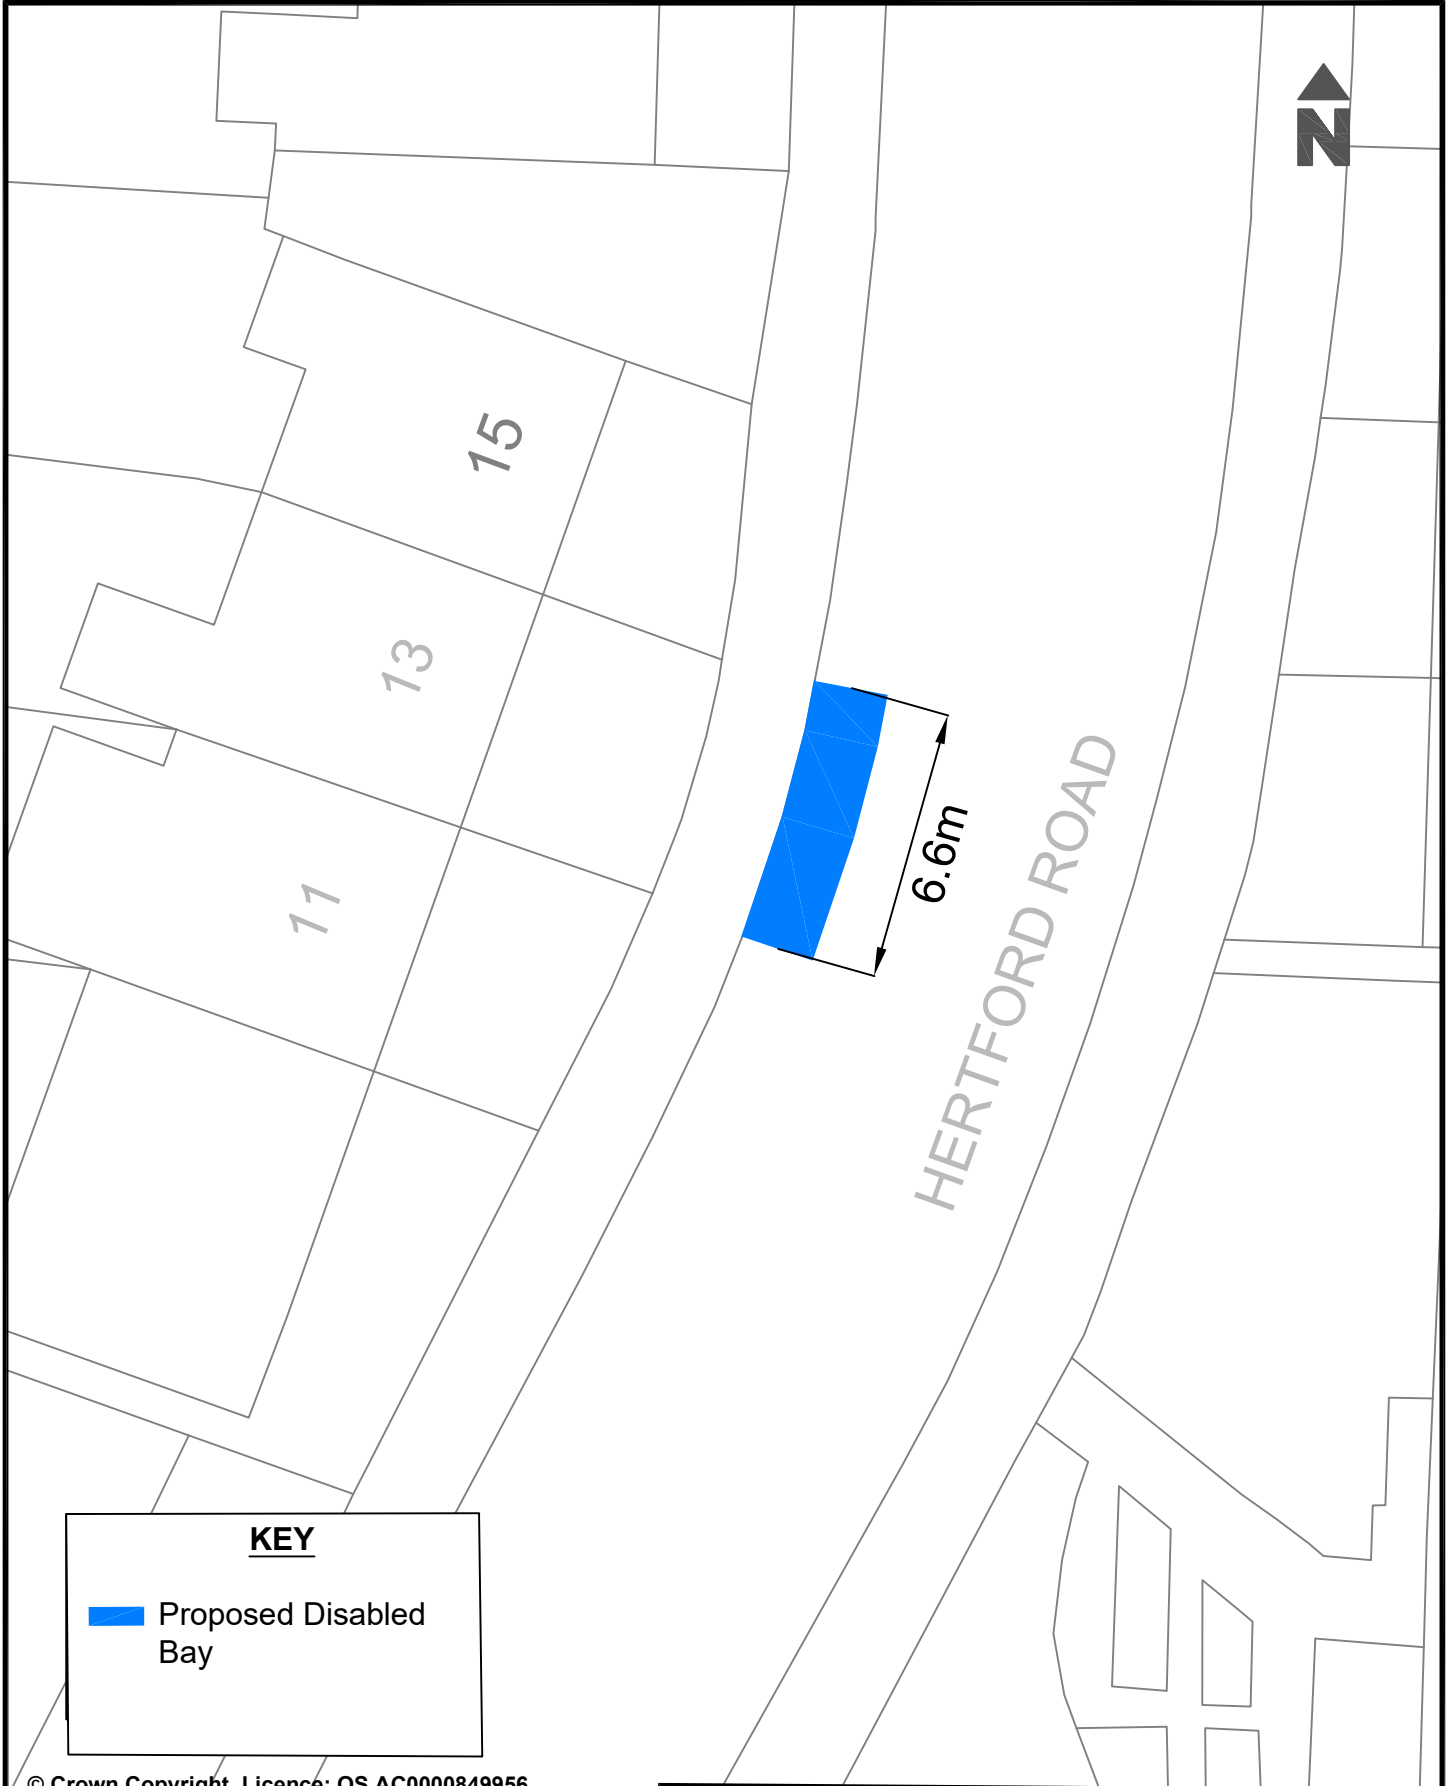

KEY

 Proposed Disabled Bay

© Crown Copyright. Licence: OS AC0000849956
Brighton & Hove City Council 2024.

Parking Design & Implementation Brighton & Hove City Council	
Project : Proposed installation of Disabled Bay	Scale: Not to Scale
	Date Drawn: April 2026
Reason : To provide disabled parking space in the area	Drawn: D.C.
	Drawing Number: BHCC-DPB-OUTER-HF





KEY:

- Proposed removal of 3.8 metres of Limited Waiting Bay and replacement with double yellow lines
- Existing Limited Waiting Bay (Max stay 3 hrs / NR 1 hr)

© Crown Copyright. Licence: OS AC0000849956
Brighton & Hove City Council 2024.

Parking Design & Implementation

Brighton & Hove City Council

Project : Goldstone Crescent, Hove

Scale : NTS

Date Drawn : APRIL 2026

Title : Proposed removal of 3.8 metres of Limited Waiting Bay and replacement with double yellow lines. To provide safety for all road users.

Drawn : CC

Drawing Number : DYL - OUTER - WHP - 009

