




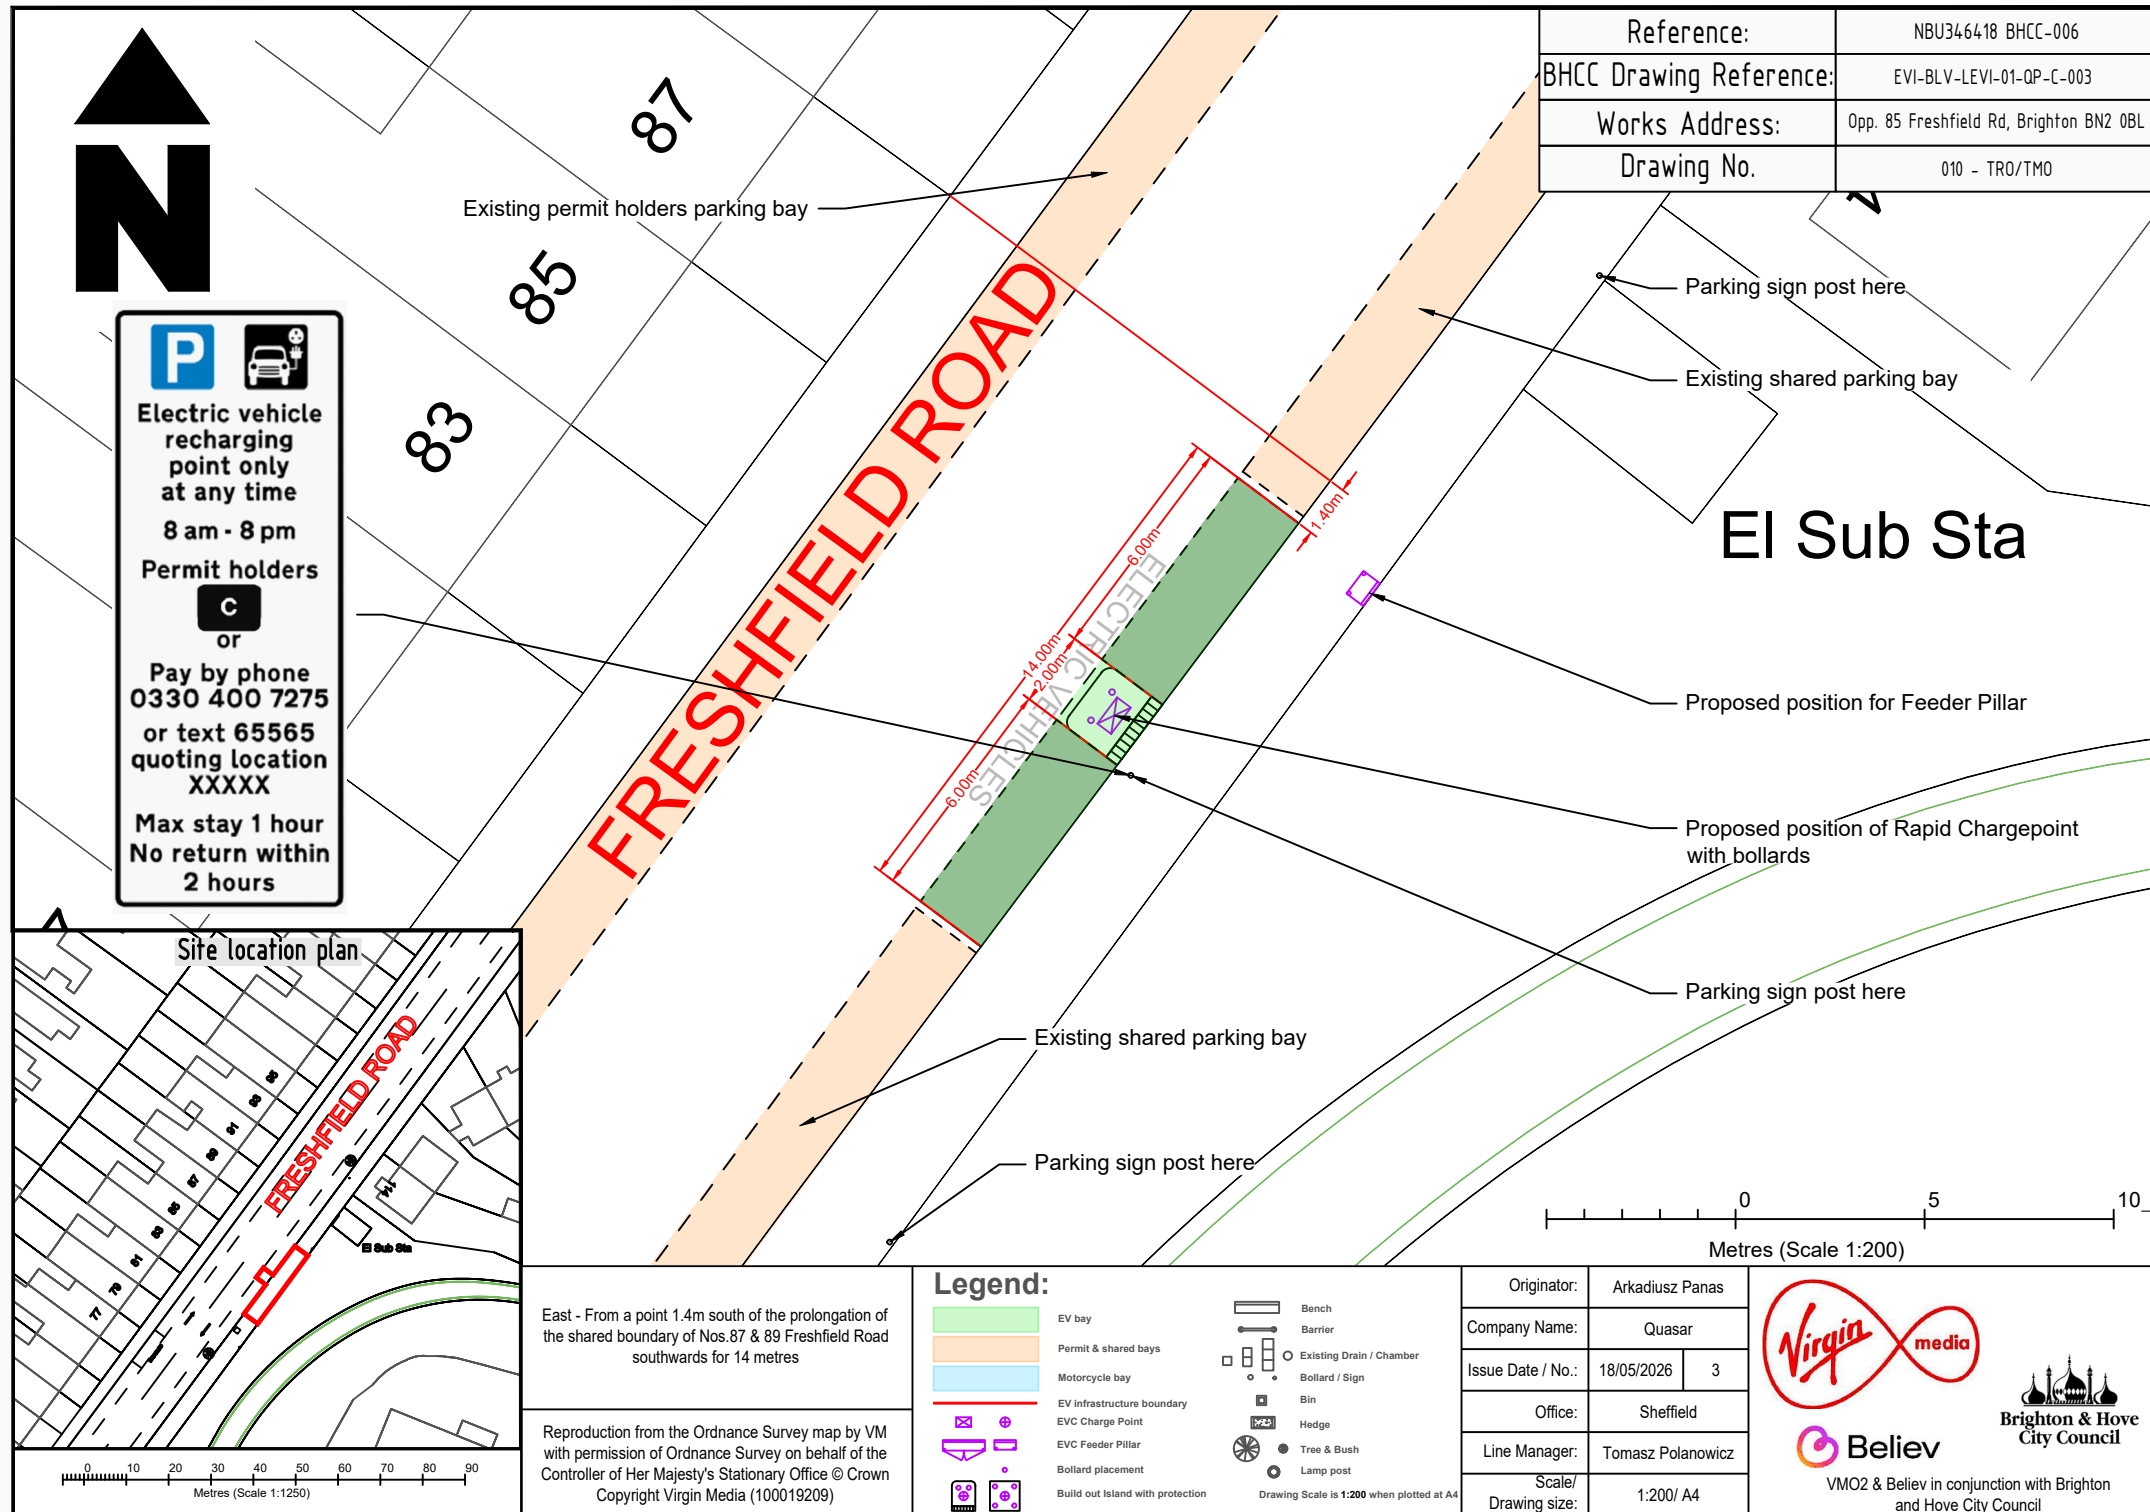

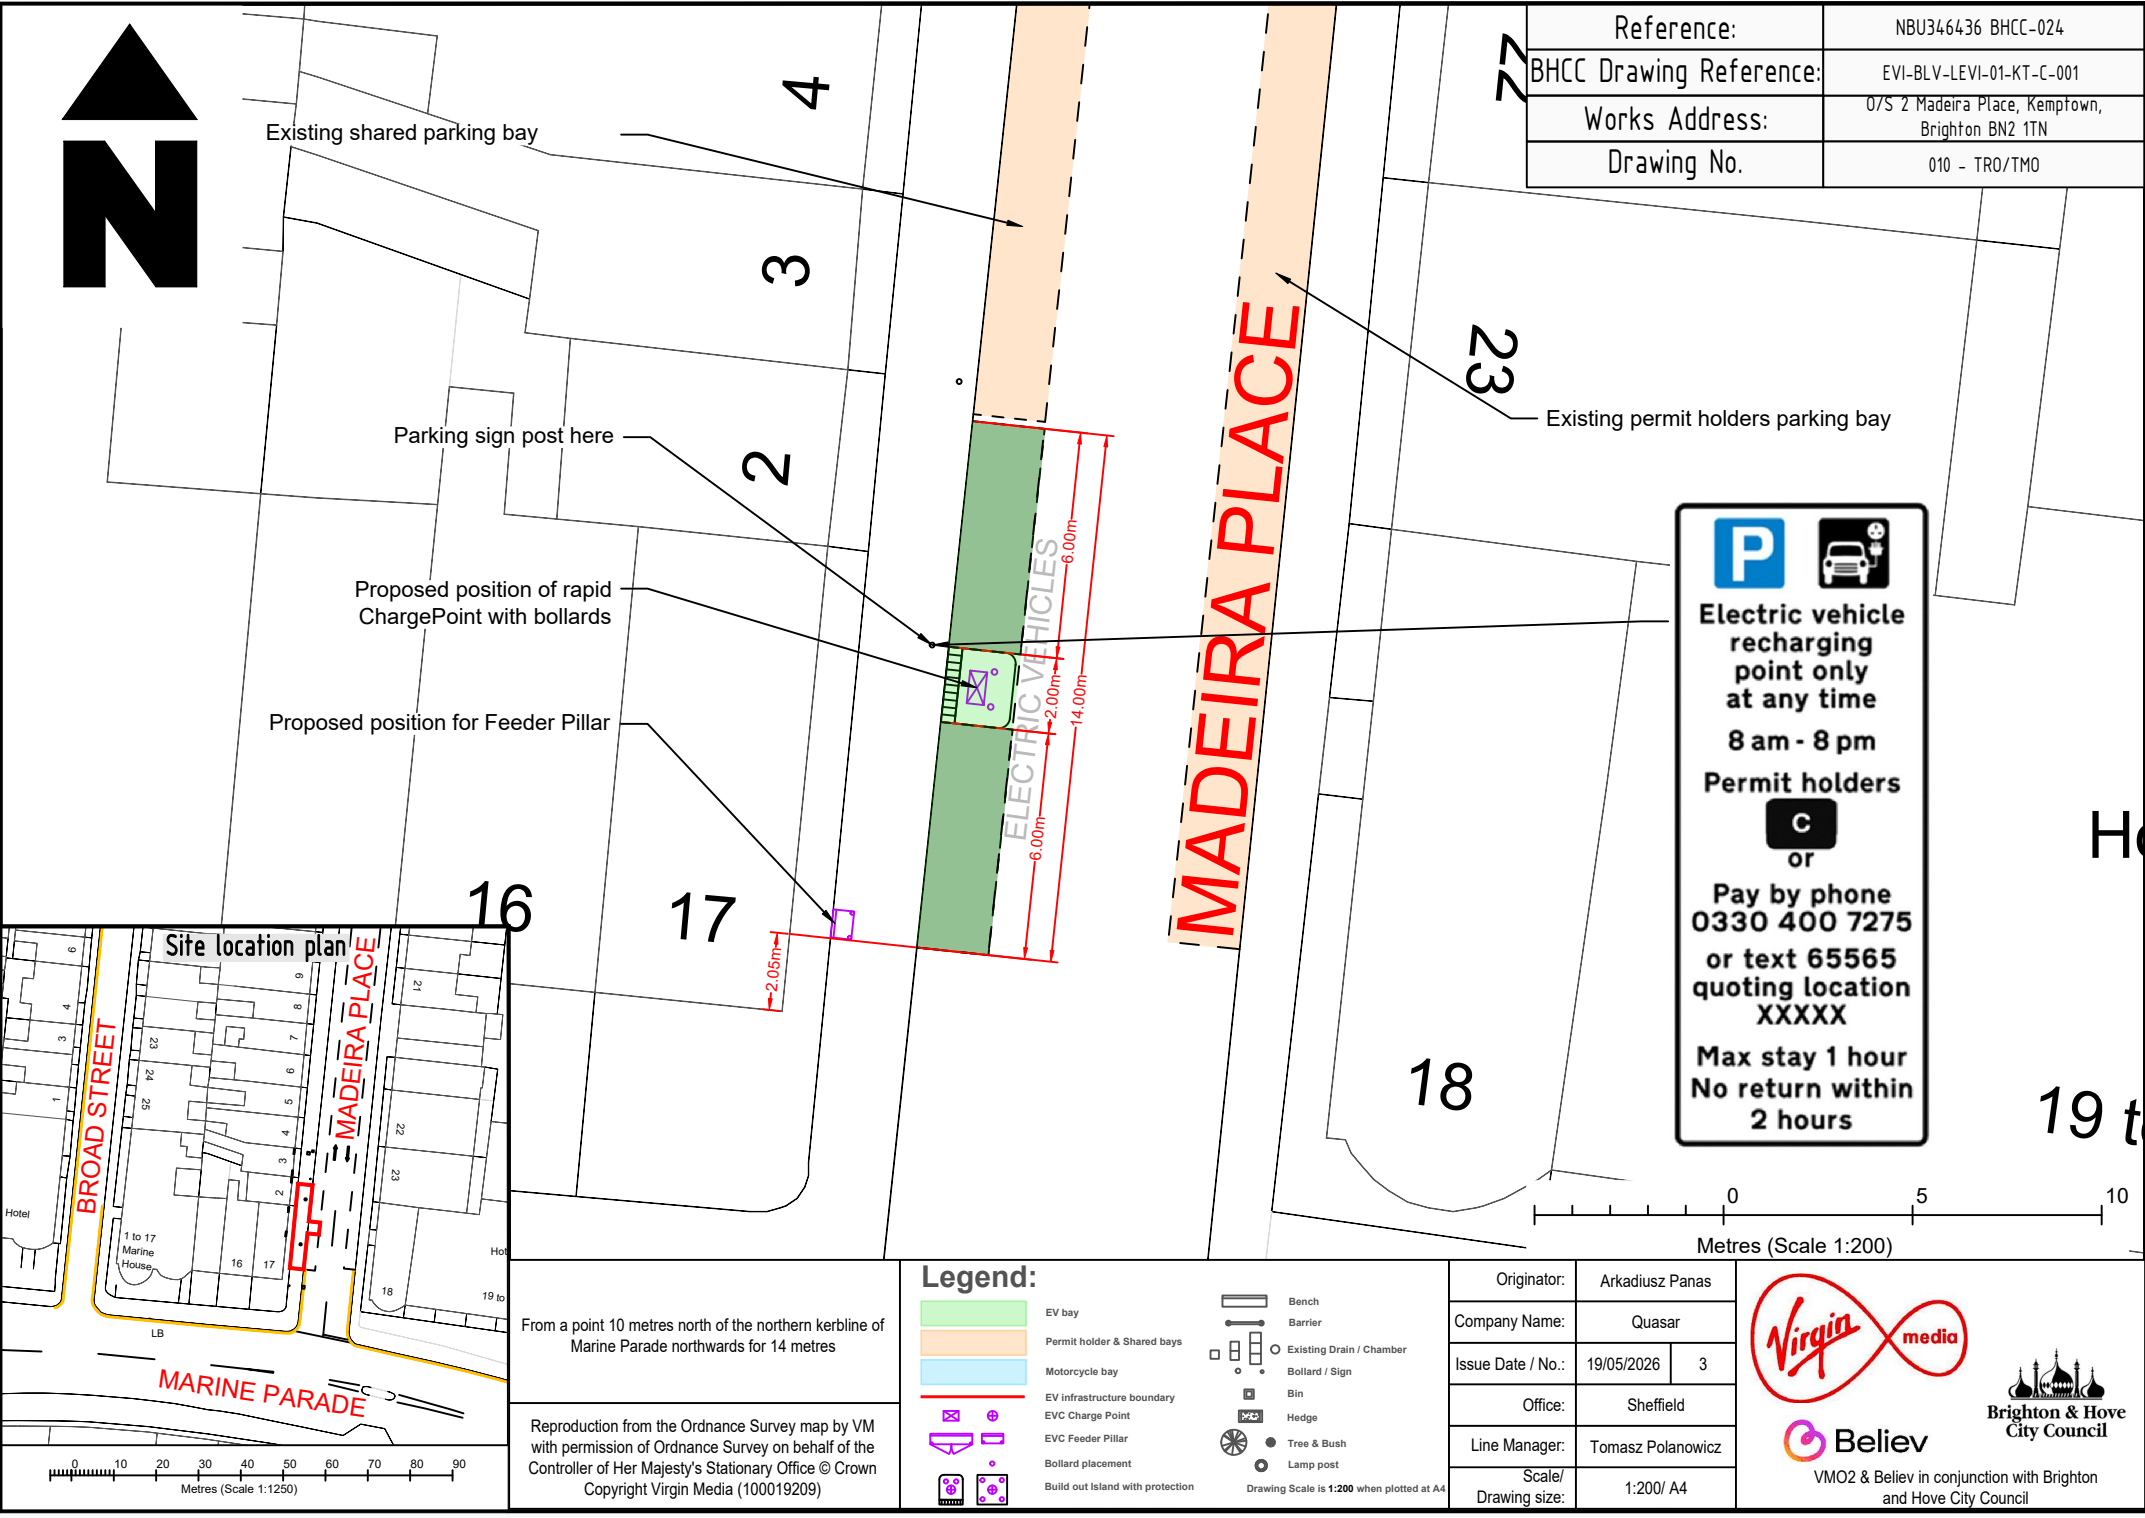

Reference:	NBU346436 BHCC-024
BHCC Drawing Reference:	EVI-BLV-LEVI-01-KT-C-001
Works Address:	0/S 2 Madeira Place, Kemptown, Brighton BN2 1TN
Drawing No.	010 - TR0/TMO

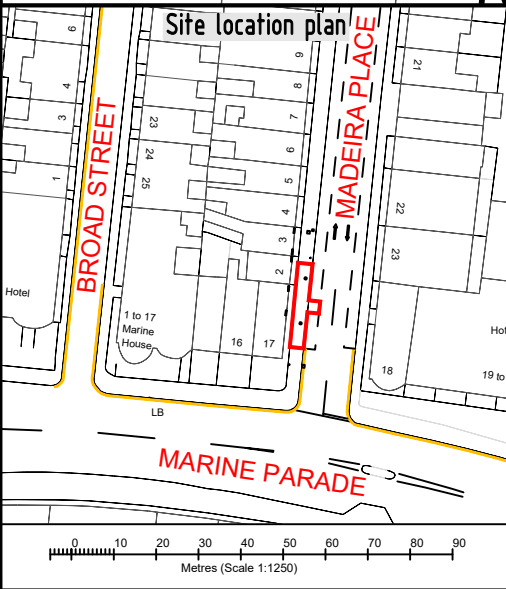

From a point 10 metres north of the northern kerbline of Marine Parade northwards for 14 metres

Reproduction from the Ordnance Survey map by VM with permission of Ordnance Survey on behalf of the Controller of Her Majesty's Stationary Office © Crown Copyright Virgin Media (100019209)

Legend:

	EV bay		Bench
	Permit holder & Shared bays		Barrier
	Motorcycle bay		Existing Drain / Chamber
	EV infrastructure boundary		Bollard / Sign
	EVC Charge Point		Bin
	EVC Feeder Pillar		Hedge
	Bollard placement		Tree & Bush
	Build out Island with protection		Lamp post

Drawing Scale is 1:200 when plotted at A4

Originator:	Arkadiusz Panas
Company Name:	Quasar
Issue Date / No.:	19/05/2026 3
Office:	Sheffield
Line Manager:	Tomasz Polanowicz
Scale/ Drawing size:	1:200/ A4

VMO2 & Believ in conjunction with Brighton and Hove City Council

Brighton & Hove City Council



GRAND PARADE
KEEP CLEAR

Proposed position for Feeder Pillar

27

MORLEY STREET

Proposed position of Rapid Chargepoint with bollards

ELECTRIC VEHICLES

Existing Motorcycle bay

Parking sign post here


Proposed Position for 2 No.
Dedicated Electric Car Charging Bays

Existing paid parking bay

Existing paid parking bay

Metres (Scale 1:200)

P 
**Electric vehicle
recharging
point only
at any time**
8 am - 8 pm
Permit holders
C
or
Pay by phone
0330 400 7275
or text 65565
quoting location
XXXXX
Max stay 1 hour
No return within
2 hours


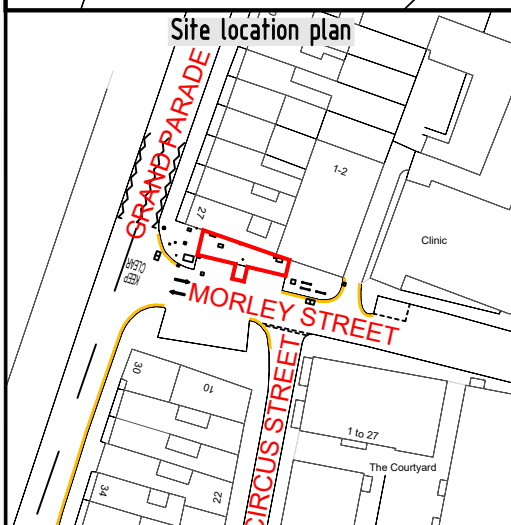


0 10 20 30 40 50 60 70 80 90
Metres (Scale 1:1250)

From a point 8.5 metres east of the eastern kerbline of
Grand Parade eastwards for 17 metres

Reproduction from the Ordnance Survey map by VM
with permission of Ordnance Survey on behalf of the
Controller of Her Majesty's Stationary Office © Crown
Copyright Virgin Media (100019209)

Legend:

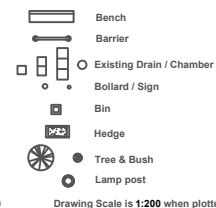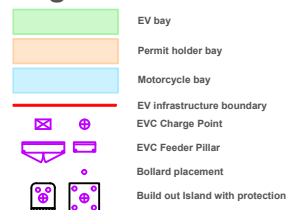



Drawing Scale is 1:200 when plotted at A4

Originator:	Arkadiusz Panas	
Company Name:	Quasar	
Issue Date / No.:	19/05/2026	3
Office:	Sheffield	
Line Manager:	Tomasz Polanowicz	
Scale/ Drawing size:	1:200/ A4	



VM02 & Believ in conjunction with Brighton
and Hove City Council



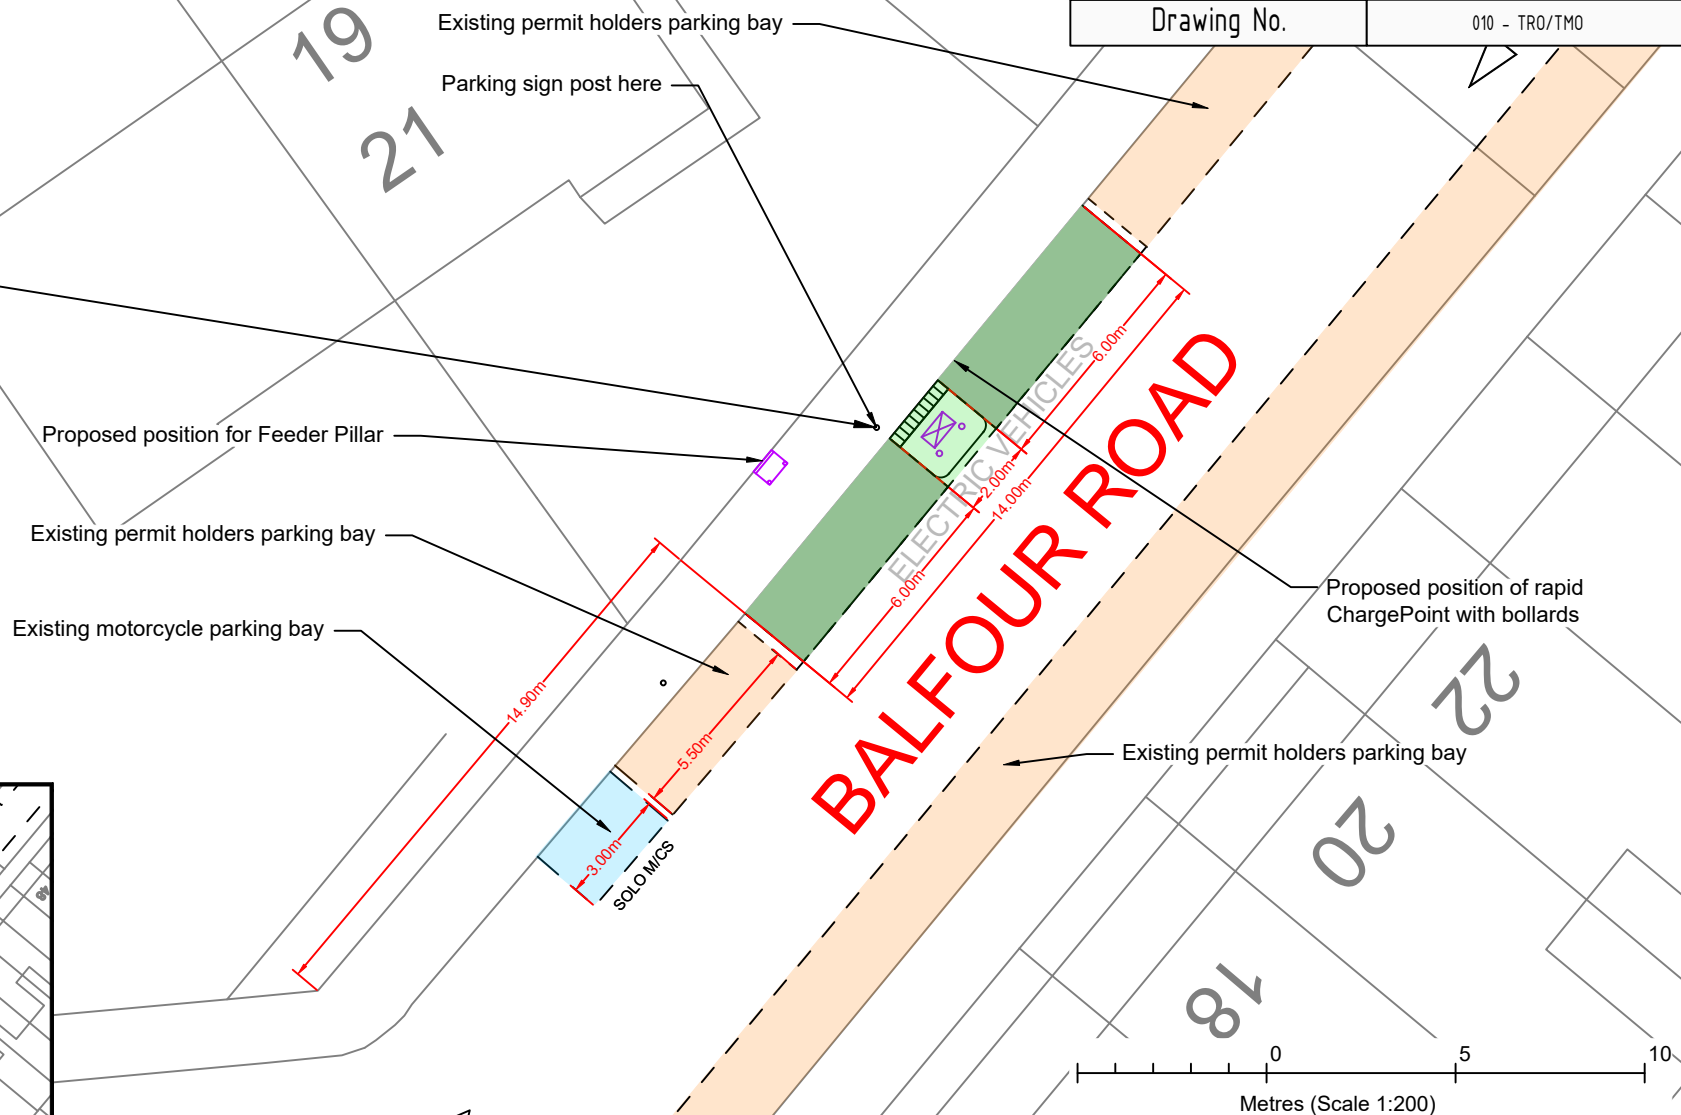
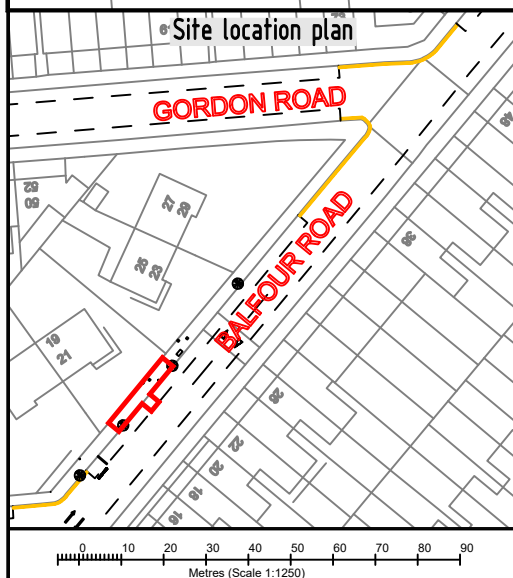


Reference:	NBU356507 BHCC-071
BHCC Drawing Reference:	EVI-BLV-LEVI-01-HF-F-001
Works Address:	0/S 19 to 21 Balfour Road, Brighton BN1 6NA
Drawing No.	010 - TRO/TMO

West - From a point 16.5 metres north of the northern kerbline of Herbert Road northwards for 14 metres

Reproduction from the Ordnance Survey map by VM with permission of Ordnance Survey on behalf of the Controller of Her Majesty's Stationary Office © Crown Copyright Virgin Media (100019209)

Legend:

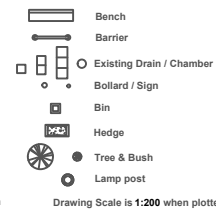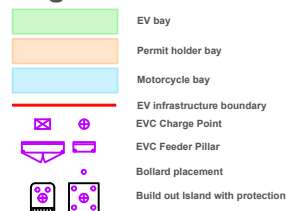


Drawing Scale is 1:200 when plotted at A4

Originator:	Arkadiusz Panas
Company Name:	Quasar
Issue Date / No.:	19/05/2026 2
Office:	Sheffield
Line Manager:	Tomasz Polanowicz
Scale/ Drawing size:	1:200/ A4



VM02 & Believ in conjunction with Brighton and Hove City Council



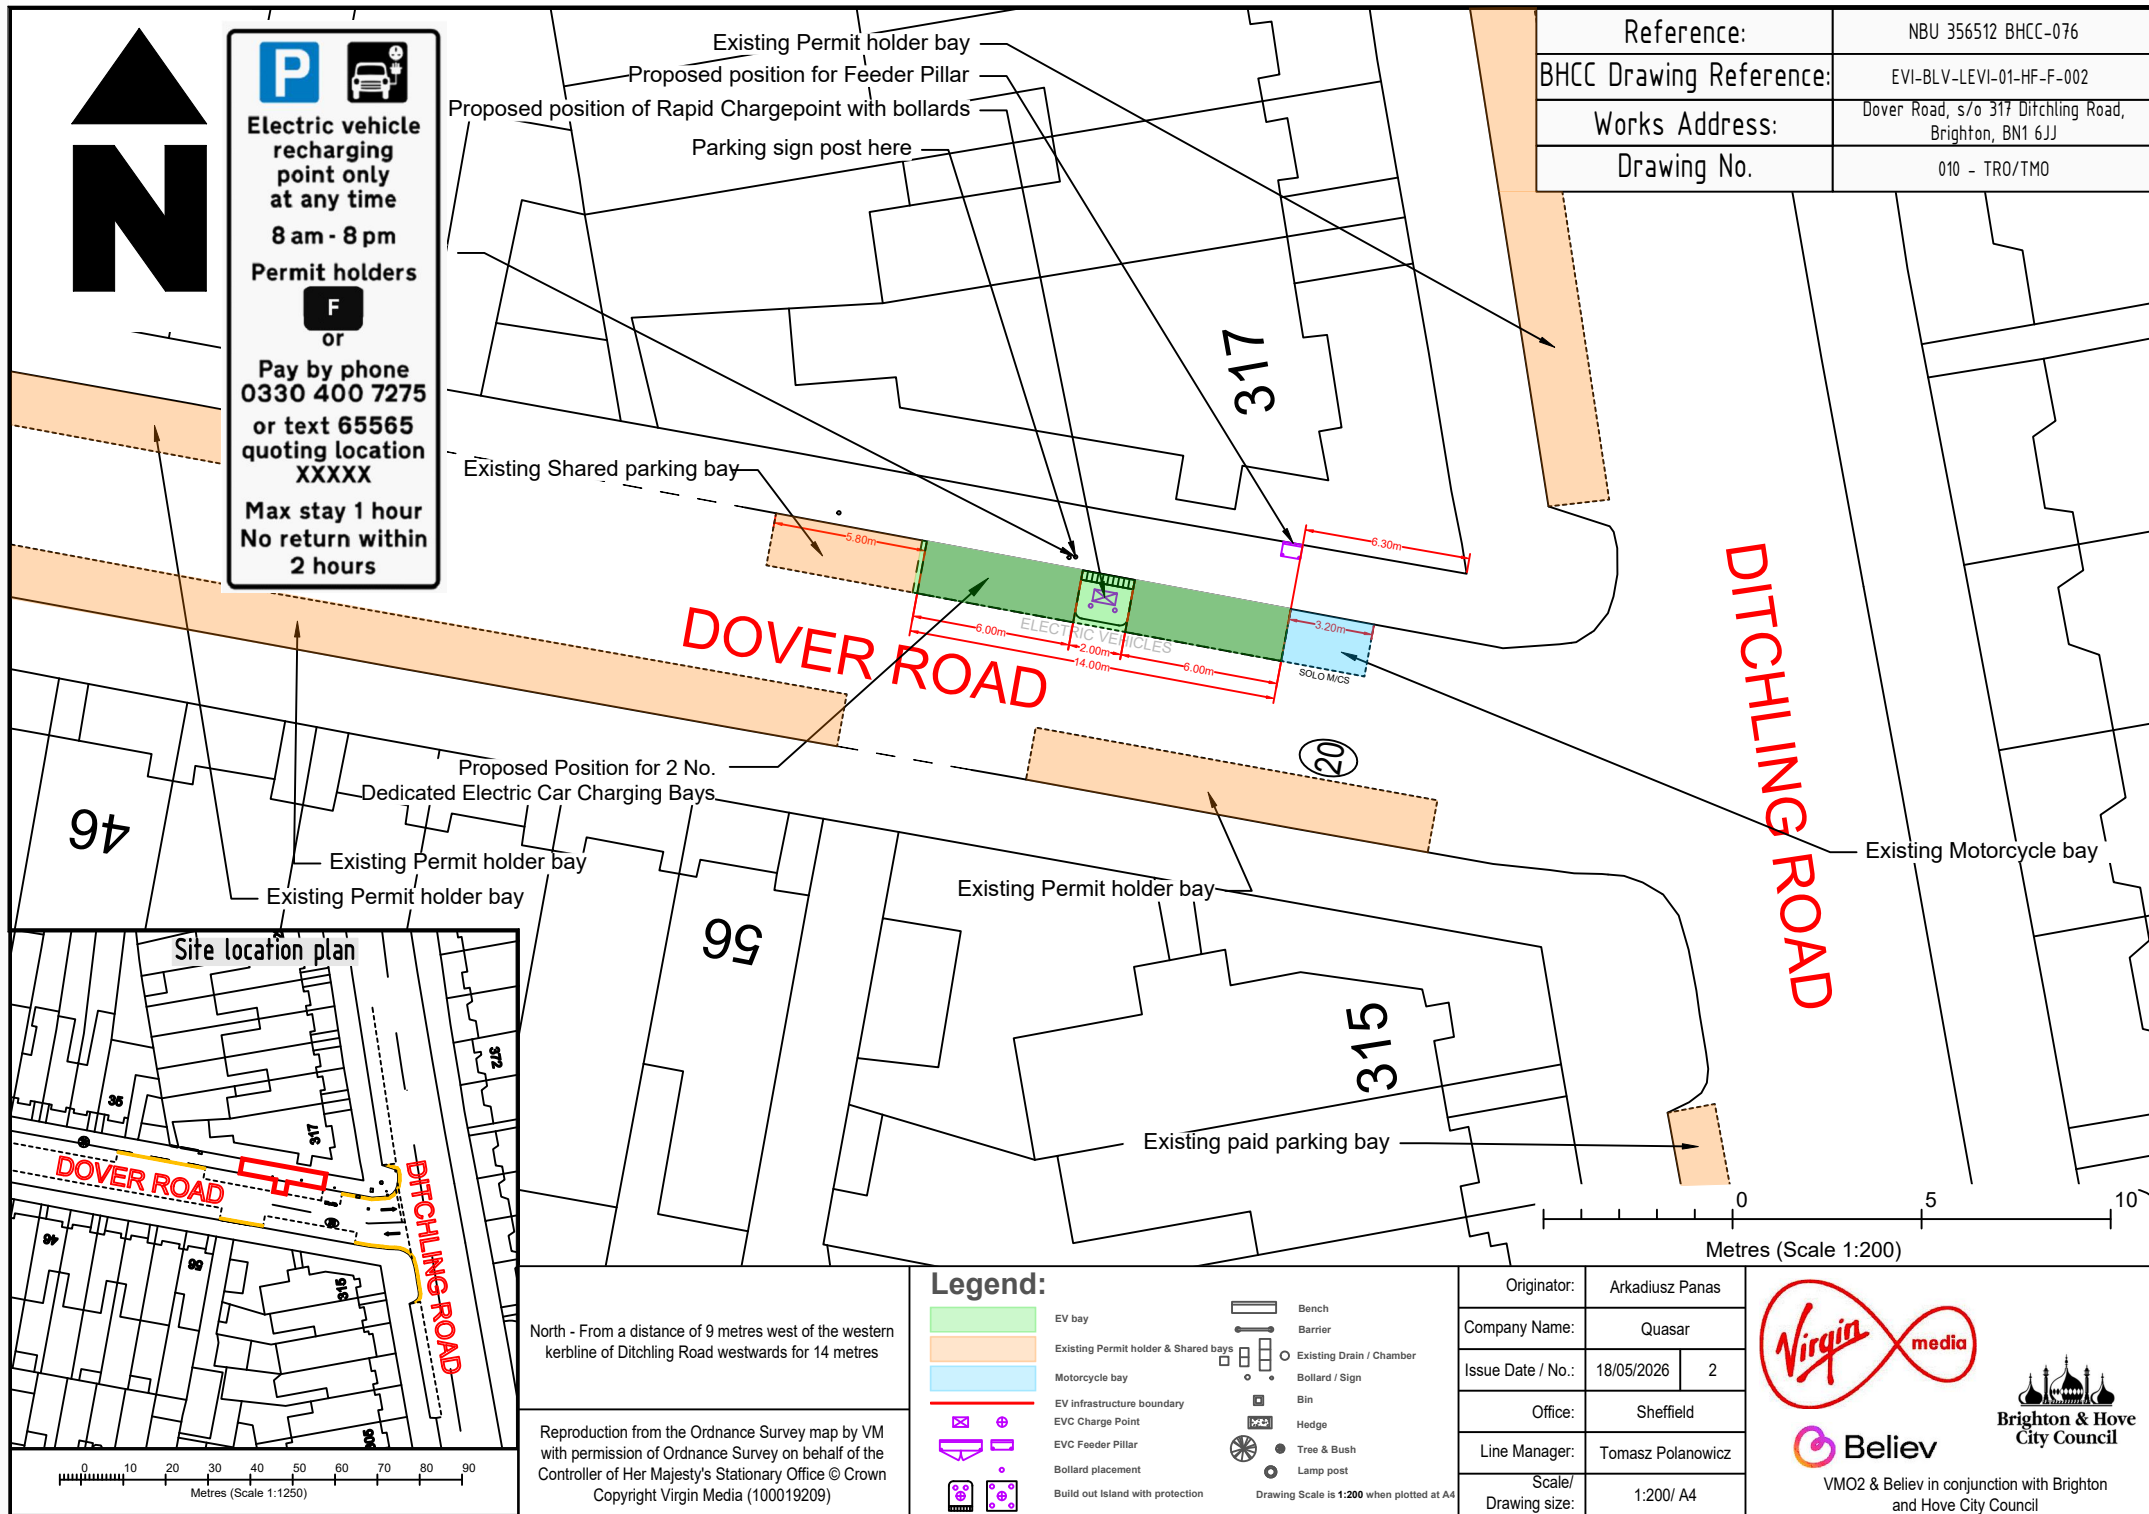



P 
**Electric vehicle
recharging
point only
at any time**
8 am - 8 pm
Permit holders
H
or
Pay by phone
0330 400 7275
or text 65565
quoting location
XXXXX
Max stay 1 hour
No return within
2 hours

35

BRISTOL PLACE

ELECTRIC VEHICLES

Proposed position for Feeder Pillar




Proposed Position for 2 No.
Dedicated Electric Car Charging Bay

Proposed position of Rapid Chargepoint with bollards

Parking sign post here

Existing permit holders parking bay




Existing shared parking bay

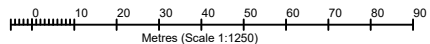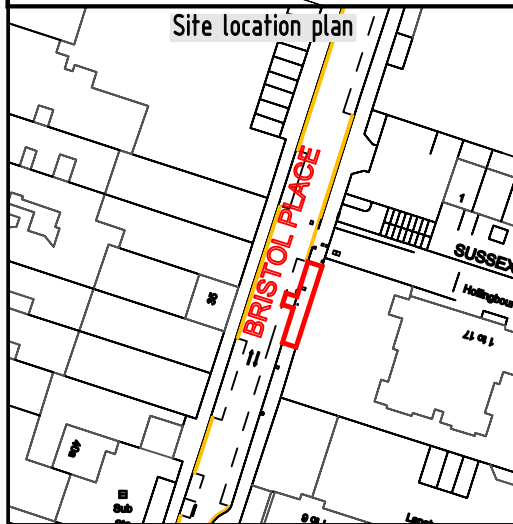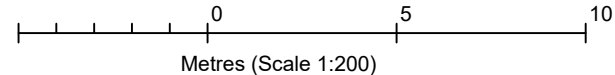

East - From a point 7.5 metres south of the northern boundary of Hollingbourne Court, Bristol Place southwards for 14 metres

Reproduction from the Ordnance Survey map by VM with permission of Ordnance Survey on behalf of the Controller of Her Majesty's Stationary Office © Crown Copyright Virgin Media (100019209)

Legend:

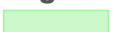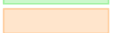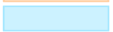	EV bay		Bench
	Permit holder & Shared bays		Barrier
	Motorcycle bay		Existing Drain / Chamber
	EV infrastructure boundary		Bollard / Sign
	EVC Charge Point		Bin
	EVC Feeder Pillar		Hedge
	Bollard placement		Tree / Bush
	Build out Island with protection		Lamp post

Drawing Scale is 1:200 when plotted at A4

Originator:	Arkadiusz Panas	
Company Name:	Quasar	
Issue Date / No.:	18/05/2026	3
Office:	Sheffield	
Line Manager:	Tomasz Polanowicz	
Scale/ Drawing size:	1:200/ A4	



VMO2 & Believ in conjunction with Brighton and Hove City Council



Brighton & Hove
City Council



**Electric vehicle
recharging
point only
at any time**

8 am - 8 pm

Permit holders

K
or

**Pay by phone
0330 400 7275
or text 65565
quoting location
XXXXX**

**Max stay 1 hour
No return within
2 hours**

Proposed position for Feeder Pillar
Proposed position of Rapid Chargepoint with bollards

255C

Reference:	NBU 346469 BHCC-057
BHCC Drawing Reference:	EVI-BLV-LEVI-01-PP-K-001
Works Address:	Clermont Road, S/O The Coach House 255C Preston Road, Brighton BN1 6SG
Drawing No.	010 - TR0/TMO


Existing Shared parking bay

Parking sign post here

Proposed Position for 2 No.
Dedicated Electric Car Charging Bay

Existing permit holders parking bay


CLERMONT ROAD

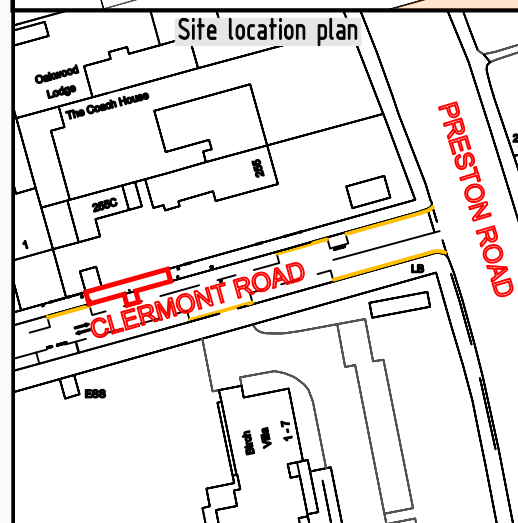


Existing permit holders parking bay

Existing permit holders parking bay

Existing Electric vehicle recharging point only bay

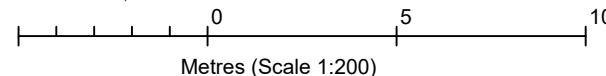

Legend:

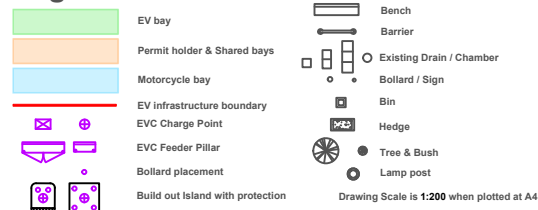

North - From a point 43.5 metres west of the western
kerbline of Preston Road westwards for 14 metres



Reproduction from the Ordnance Survey map by VM
with permission of Ordnance Survey on behalf of the
Controller of Her Majesty's Stationary Office © Crown
Copyright Virgin Media (100019209)

Originator:	Arkadiusz Panas
Company Name:	Quasar
Issue Date / No.:	19/05/2026 4
Office:	Sheffield
Line Manager:	Tomasz Polanowicz
Scale/ Drawing size:	1:200/ A4



VM02 & Believ in conjunction with Brighton
and Hove City Council



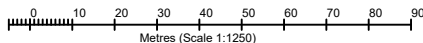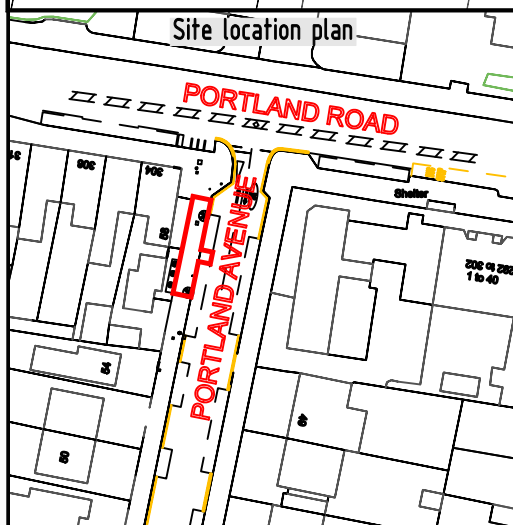

Proposed position for Feeder Pillar

Proposed Position for 2 No. Dedicated Electric Car Charging Bay

Proposed position of Rapid Chargepoint with bollards

Parking sign post here


Existing permit holders parking bay

Existing permit holders parking bay

Existing permit holders parking bay

PORTLAND AVENUE

Legend:

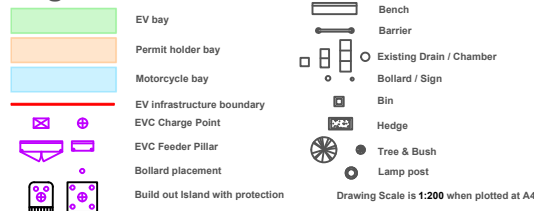

West - From a point 11.6 metres south of the southern kerbline of Portland Road southwards for 14 metres

Reproduction from the Ordnance Survey map by VM with permission of Ordnance Survey on behalf of the Controller of Her Majesty's Stationary Office © Crown Copyright Virgin Media (100019209)


Originator:	Arkadiusz Panas	
Company Name:	Quasar	
Issue Date / No.:	18/05/2026	2
Office:	Sheffield	
Line Manager:	Tomasz Polanowicz	
Scale/ Drawing size:	1:200/ A4	



VM02 & Believ in conjunction with Brighton and Hove City Council



Reference:	NBU 346444 BHCC-032
BHCC Drawing Reference:	EVI-BLV-LEVI-01-WI-L-001
Works Address:	0/S 58 Portland Avenue, Hove, Brighton BN3 5NG
Drawing No.	010 - TR0/TMO

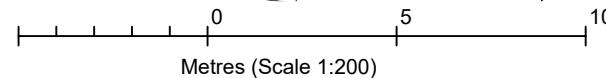



1

Existing permit holders parking bay

Proposed position for Feeder Pillar

Proposed Position for 2 No.
Dedicated Electric Car Charging Bay


Proposed position of Rapid Chargepoint with bollards

Parking sign post here


Electric vehicle
recharging
point only
at any time
8 am - 8 pm
Permit holders

or
Pay by phone
0330 400 7275
or text 65565
quoting location
XXXXX
Max stay 1 hour
No return within
2 hours

Existing Motorcycle bay

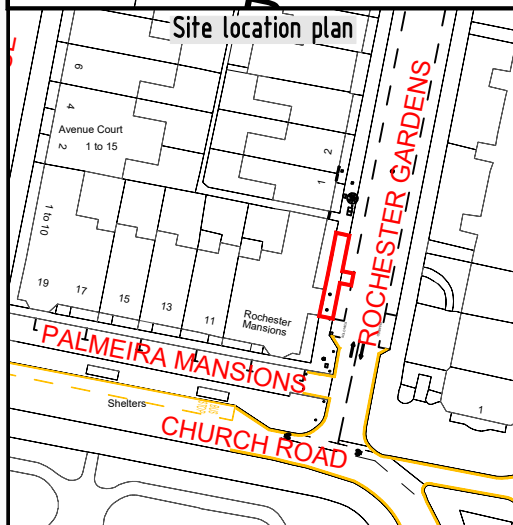


ROCHESTER GARDENS

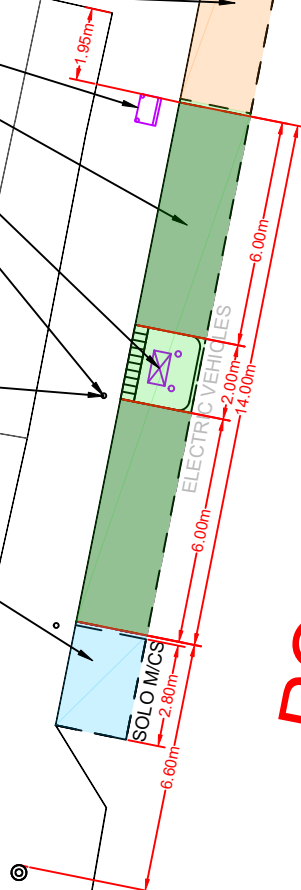

Existing permit holders parking bay

Existing Disabled Bay

38
36
34

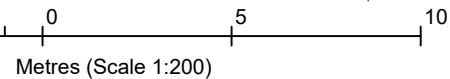

Legend:

- EV bay
- Permit holder bay
- Motorcycle and Disabled bay
- EV infrastructure boundary
- EVC Charge Point
- EVC Feeder Pillar
- Bollard placement
- Build out Island with protection
- Bench
- Barrier
- Existing Drain / Chamber
- Bollard / Sign
- Bin
- Hedge
- Tree & Bush
- Lamp post

Originator:	Arkadiusz Panas	
Company Name:	Quasar	
Issue Date / No.:	19/05/2026	2
Office:	Sheffield	
Line Manager:	Tomasz Polanowicz	
Scale/ Drawing size:	1:200/ A4	



VMO2 & Believ in conjunction with Brighton and Hove City Council

West - From a point 9 metres north of the northern kerbline of Palmeira Mansions northwards for 14 metres

Reproduction from the Ordnance Survey map by VM with permission of Ordnance Survey on behalf of the Controller of Her Majesty's Stationary Office © Crown Copyright Virgin Media (100019209)

Drawing Scale is 1:200 when plotted at A4



VICTORIA TERRACE

Reference:	NBU356509 BHCC-073
BHCC Drawing Reference:	EVI-BLV-LEVI-01-CH-N-001
Works Address:	Medina Terrace, opp 1-8 Albemarle Mansions Victoria Terrace, Brighton and Hove, BN3 2WL
Drawing No.	010 - TR0/TMO


Proposed Position for 2 No.
Dedicated Electric Car Charging Bays

1 to 8

Existing permit holders parking bay


Existing permit holders parking bay

Parking sign post here

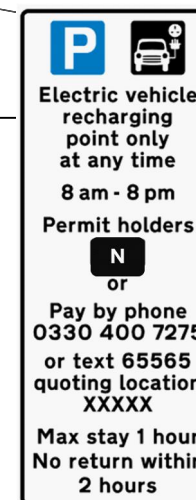

Proposed position of rapid
ChargePoint with bollards

Proposed position for Feeder Pillar
with protection bollards

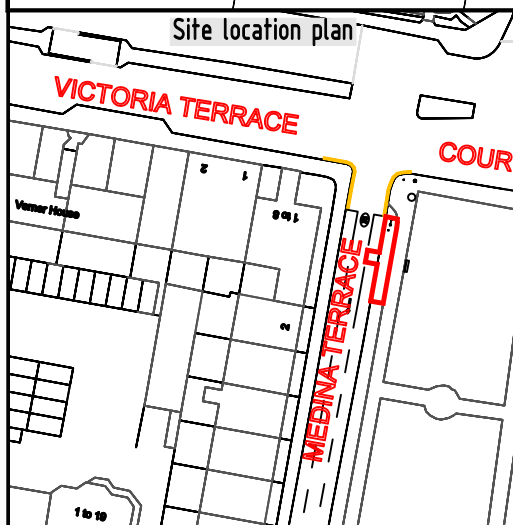


0 10 20 30 40 50 60 70 80 90
Metres (Scale 1:1250)

East - From a point 6 metres south of the southern
kerbline of Kingsway southwards for 14 metres

Reproduction from the Ordnance Survey map by VM
with permission of Ordnance Survey on behalf of the
Controller of Her Majesty's Stationary Office © Crown
Copyright Virgin Media (100019209)

Legend:

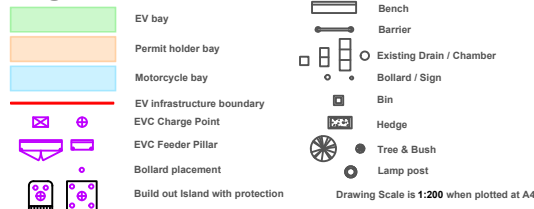

Drawing Scale is 1:200 when plotted at A4


Originator:	Arkadiusz Panas
Company Name:	Quasar
Issue Date / No.:	18/05/2026 5
Office:	Sheffield
Line Manager:	Tomasz Polanowicz
Scale/ Drawing size:	1:200/ A4

0 5 10
Metres (Scale 1:200)



VM02 & Believ in conjunction with Brighton
and Hove City Council



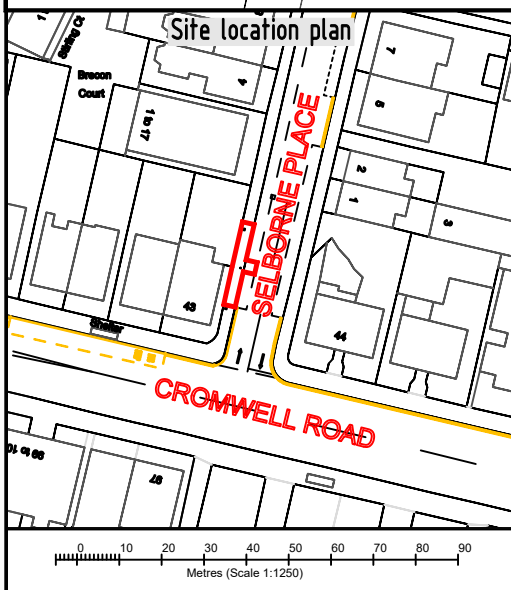

Proposed Position for 2 No. Dedicated Electric Car Charging Bay

Proposed position for Feeder Pillar

Parking sign post here

43

Existing permit holders parking bay

SELBORNE PLACE

Reference:

NBU346434 BHCC-022

BHCC Drawing Reference:

EVI-BLV-LEVI-01-GO-0-001

Works Address:

Selborne Place, s/o 43 Cromwell Road,
Hove, BN3 3EE

Drawing No.

010 - TRO/TMO


Existing permit holders parking bay

Proposed position of Rapid Chargepoint with bollards

44

Metres (Scale 1:200)

Legend:

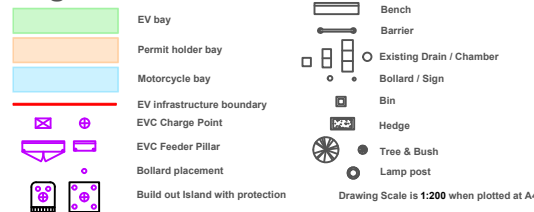

West - From a point 6 metres north of the northern kerbline of Cromwell Road northwards for 14 metres

Reproduction from the Ordnance Survey map by VM with permission of Ordnance Survey on behalf of the Controller of Her Majesty's Stationary Office © Crown Copyright Virgin Media (100019209)

Originator: Arkadiusz Panas

Company Name: Quasar

Issue Date / No.: 18/05/2026 3

Office: Sheffield


Line Manager: Tomasz Polanowicz

Scale/
Drawing size: 1:200/ A4



VM02 & Believ in conjunction with Brighton and Hove City Council



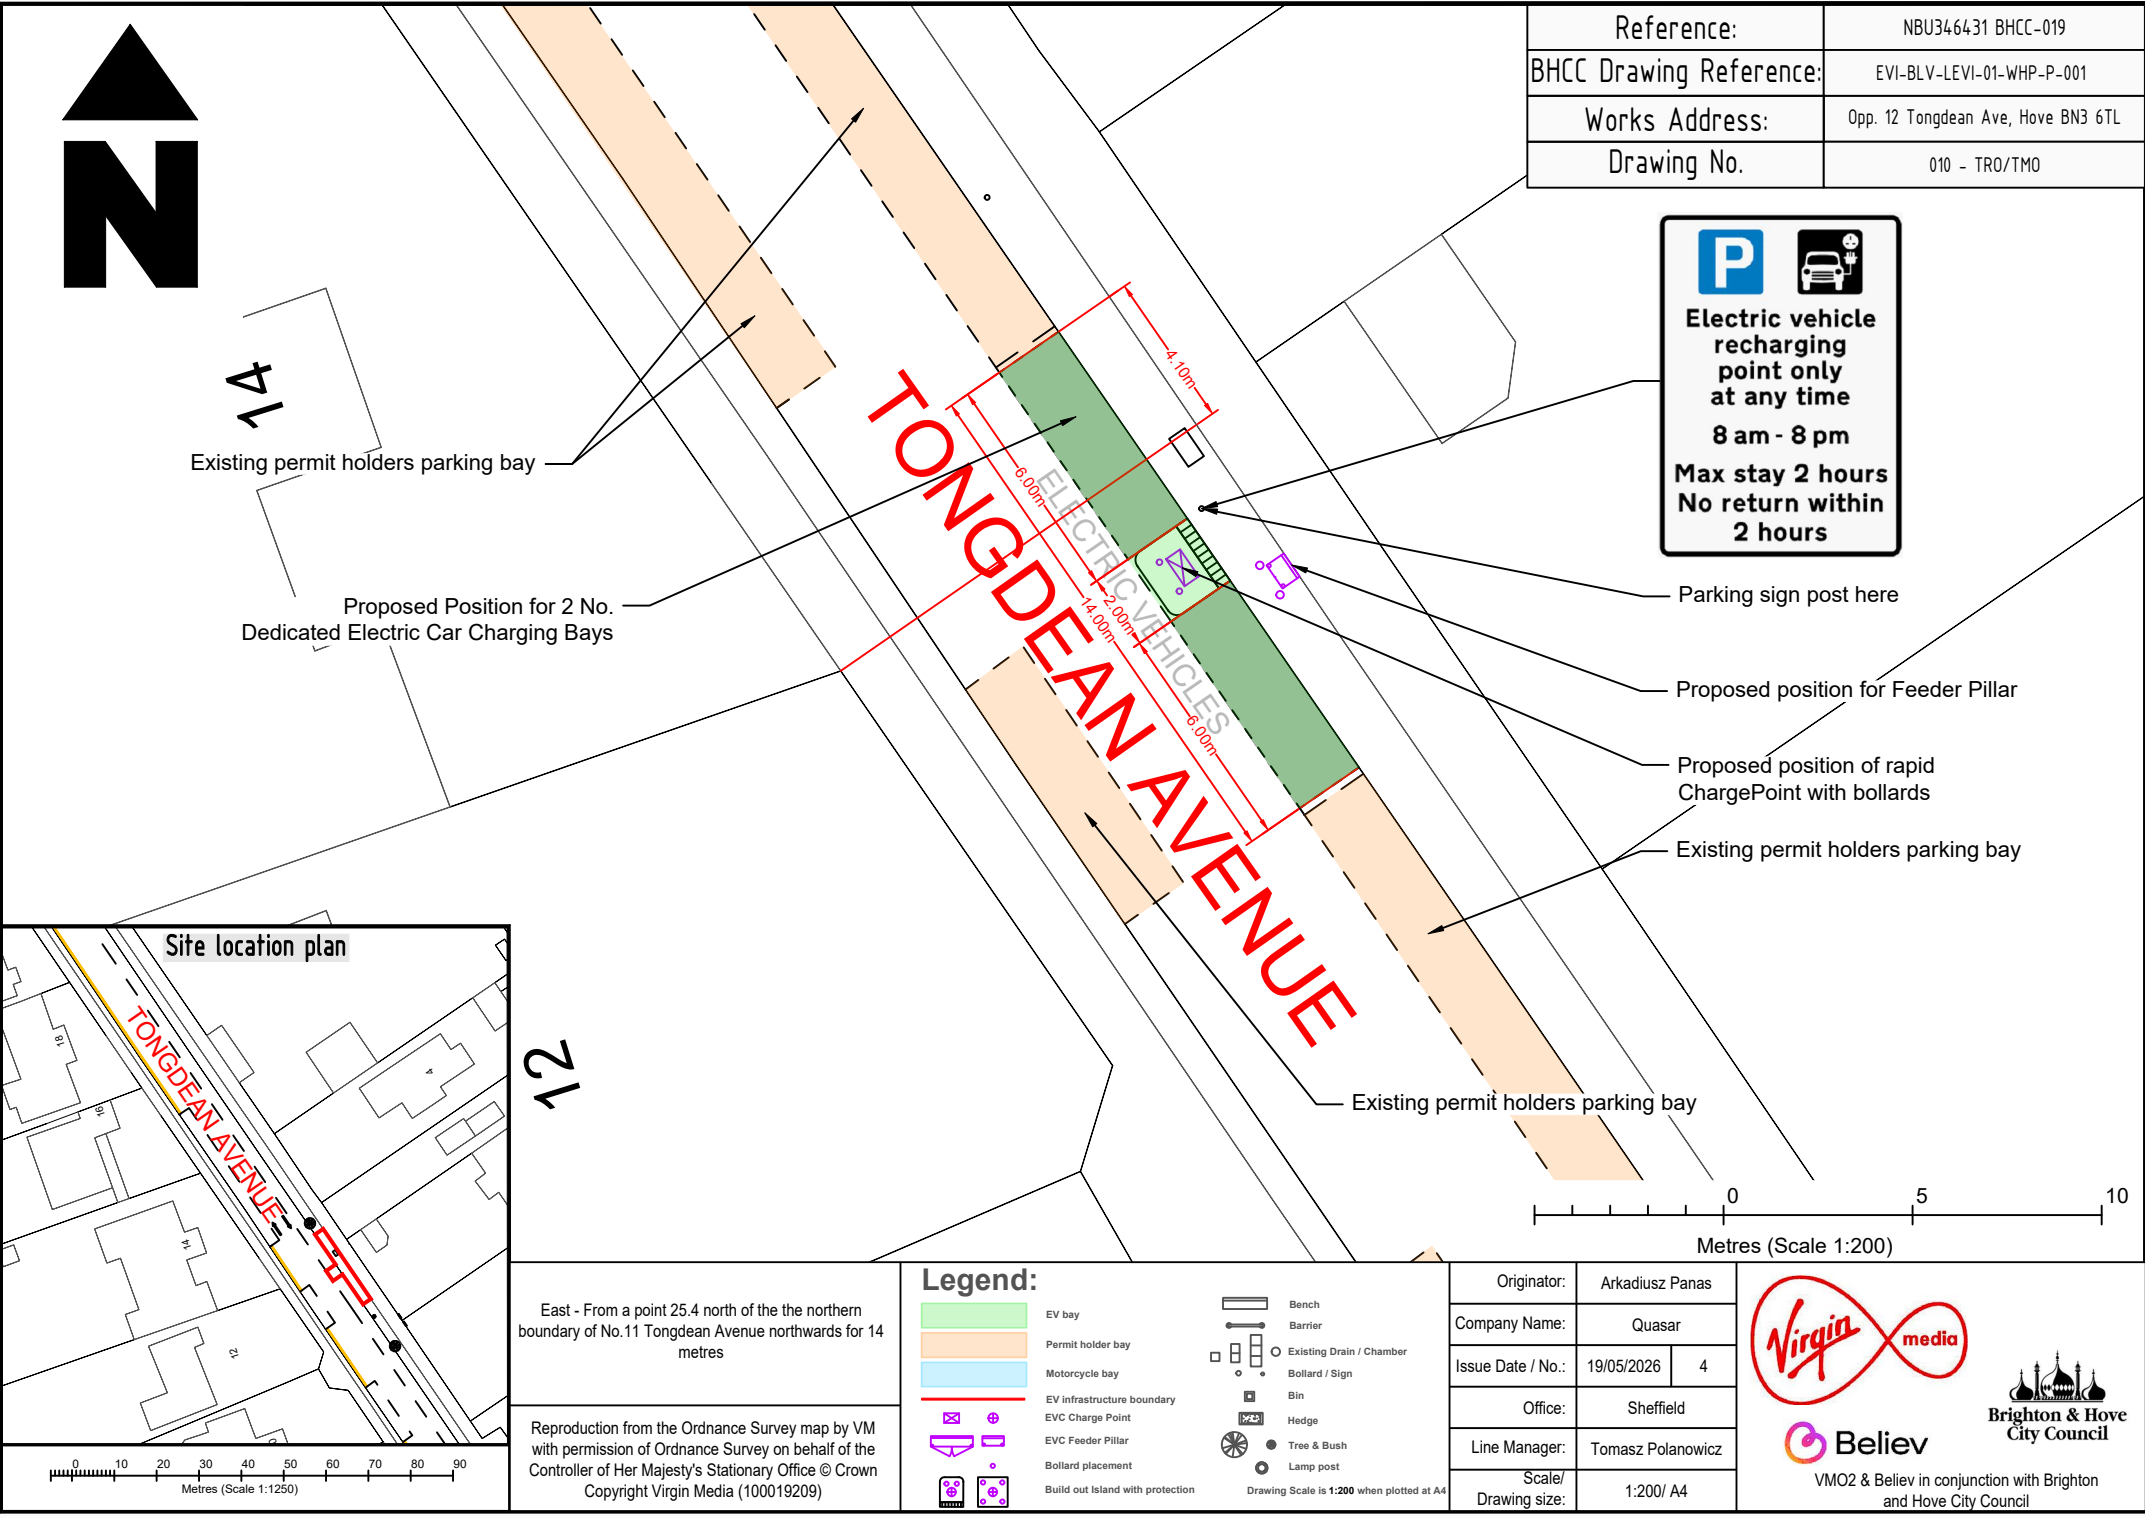

14

Existing permit holders parking bay

Proposed Position for 2 No. Dedicated Electric Car Charging Bays

TONGDEAN AVENUE

12


Parking sign post here

Proposed position for Feeder Pillar

Proposed position of rapid ChargePoint with bollards


Existing permit holders parking bay


Existing permit holders parking bay

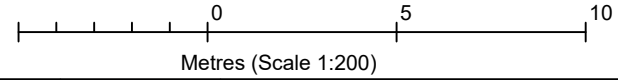


East - From a point 25.4 north of the the northern boundary of No.11 Tongdean Avenue northwards for 14 metres

Reproduction from the Ordnance Survey map by VM with permission of Ordnance Survey on behalf of the Controller of Her Majesty's Stationary Office © Crown Copyright Virgin Media (100019209)

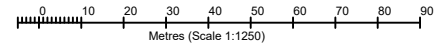

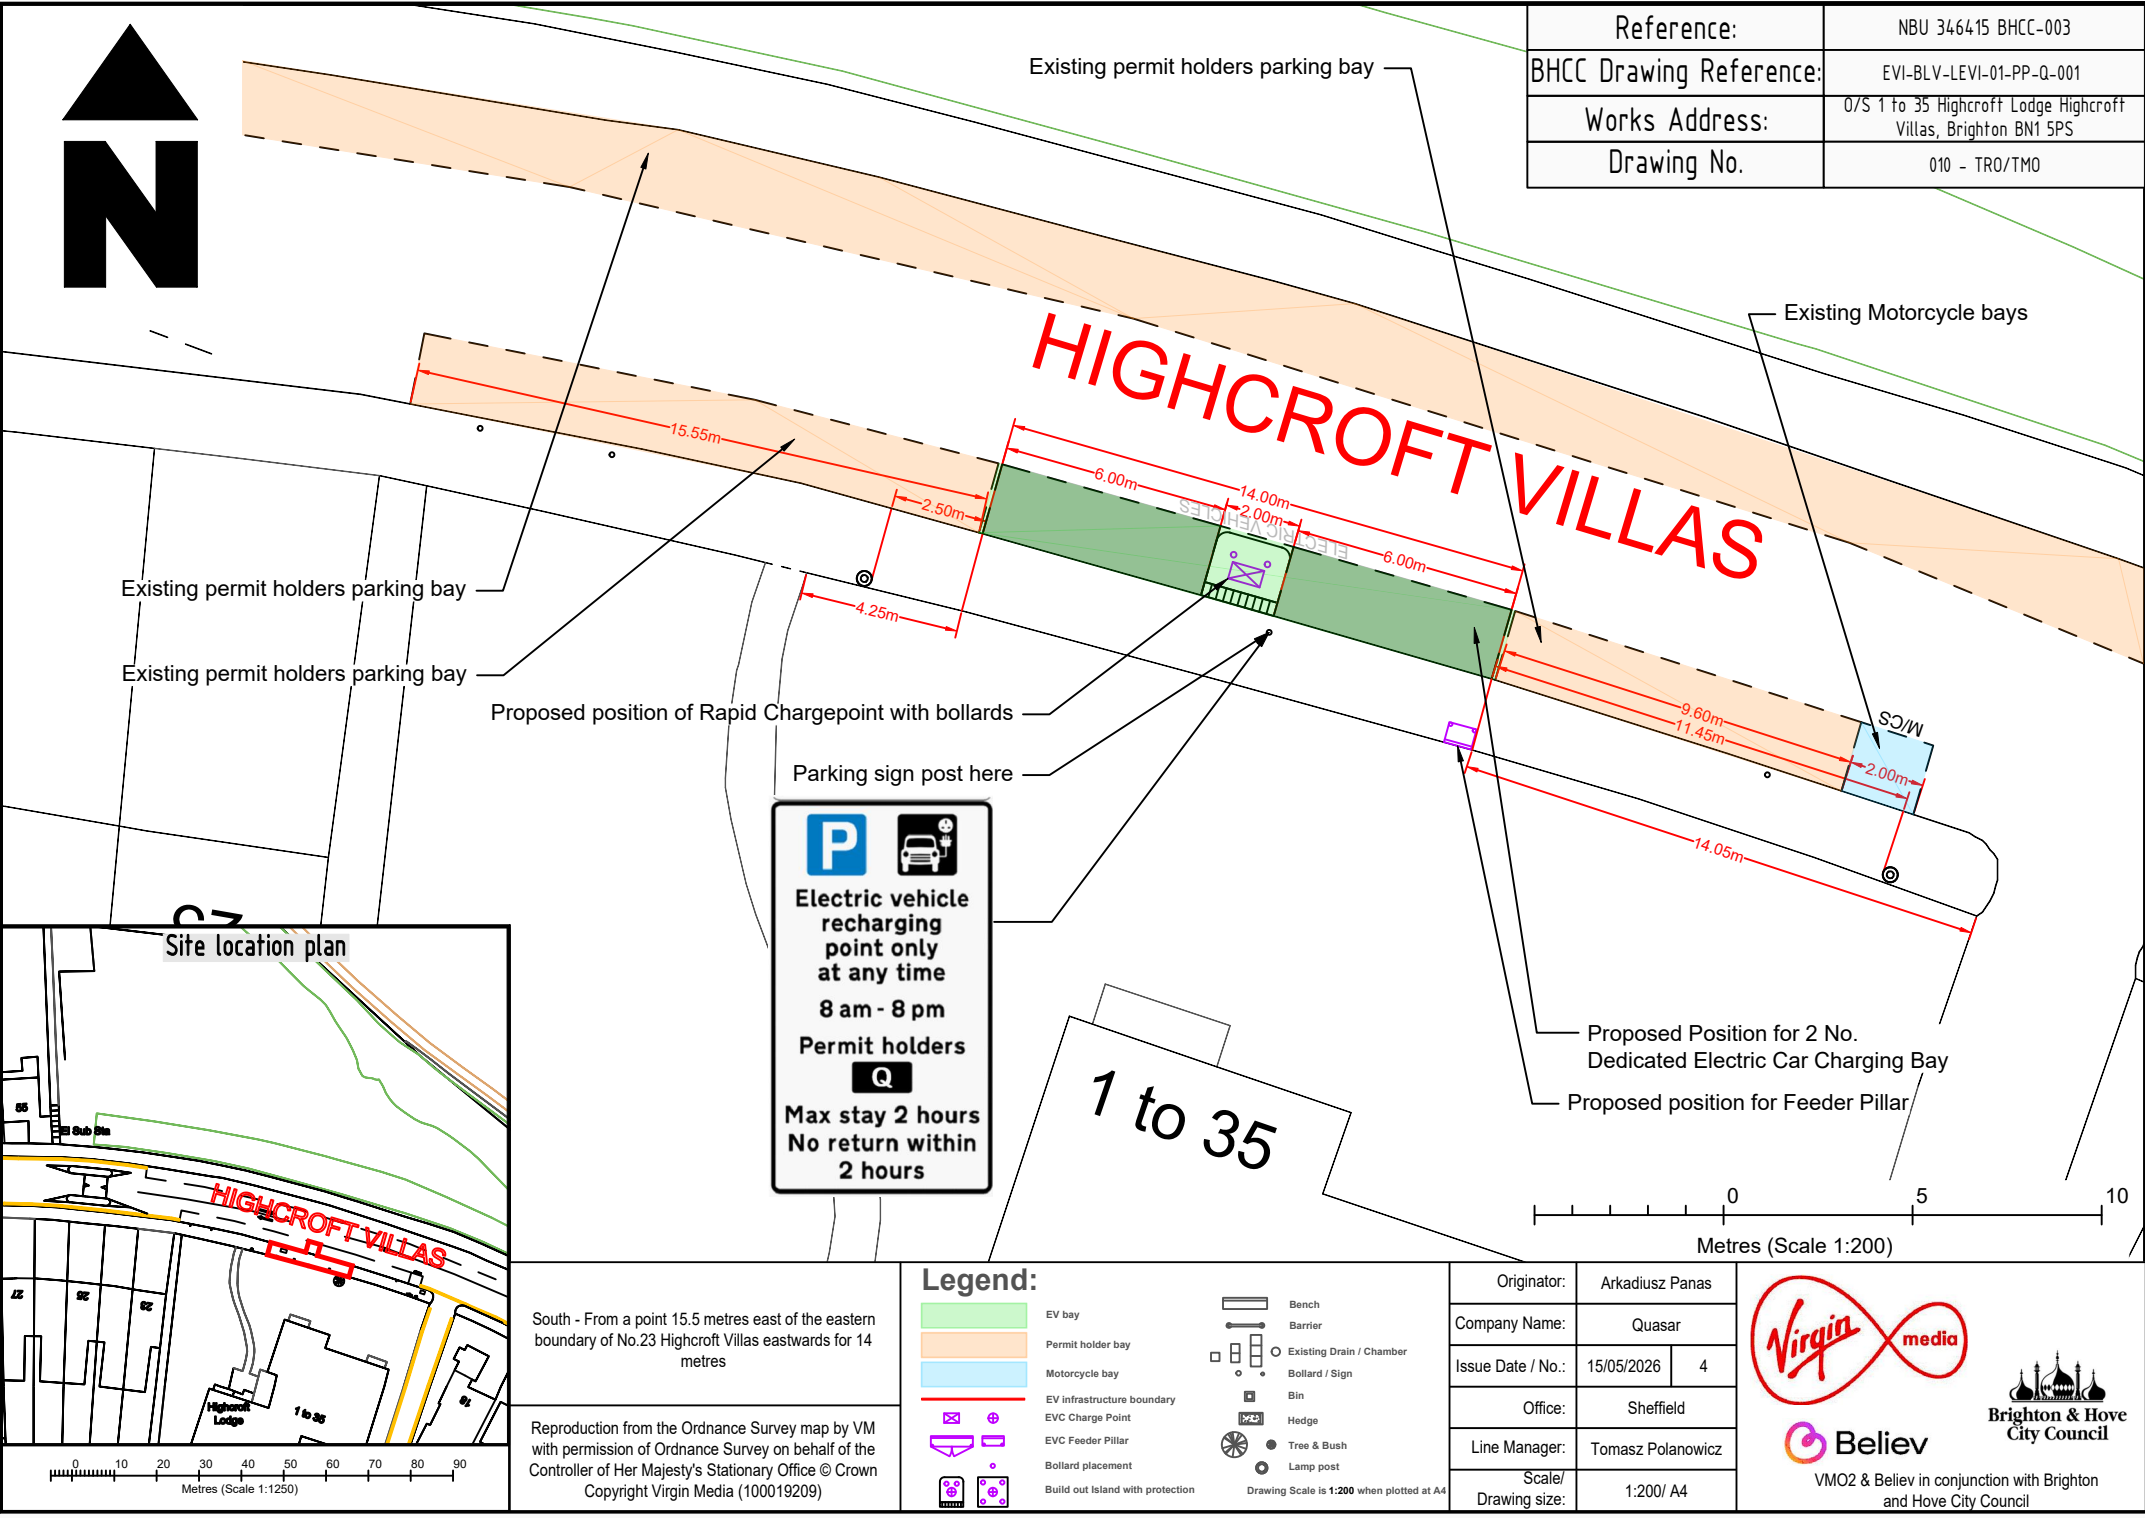

Reference:	NBU 346415 BHCC-003
BHCC Drawing Reference:	EVI-BLV-LEVI-01-PP-Q-001
Works Address:	0/S 1 to 35 Highcroft Lodge Highcroft Villas, Brighton BN1 5PS
Drawing No.	010 - TR0/TMO

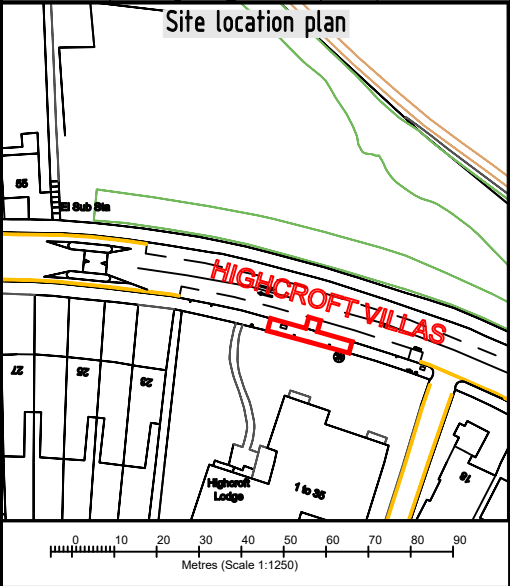

Electric vehicle recharging point only at any time

8 am - 8 pm

Permit holders

Max stay 2 hours

No return within 2 hours

South - From a point 15.5 metres east of the eastern boundary of No.23 Highcroft Villas eastwards for 14 metres

Reproduction from the Ordnance Survey map by VM with permission of Ordnance Survey on behalf of the Controller of Her Majesty's Stationary Office © Crown Copyright Virgin Media (100019209)

Legend:


- EV bay
- Permit holder bay
- Motorcycle bay
- EV infrastructure boundary
- EVC Charge Point
- EVC Feeder Pillar
- Bollard placement
- Build out Island with protection
- Bench
- Barrier
- Existing Drain / Chamber
- Bollard / Sign
- Bin
- Hedge
- Tree & Bush
- Lamp post

Drawing Scale is 1:200 when plotted at A4


Originator:	Arkadiusz Panas
Company Name:	Quasar
Issue Date / No.:	15/05/2026 4
Office:	Sheffield
Line Manager:	Tomasz Polanowicz
Scale/ Drawing size:	1:200/ A4

VM02 & Believ in conjunction with Brighton and Hove City Council

Brighton & Hove City Council

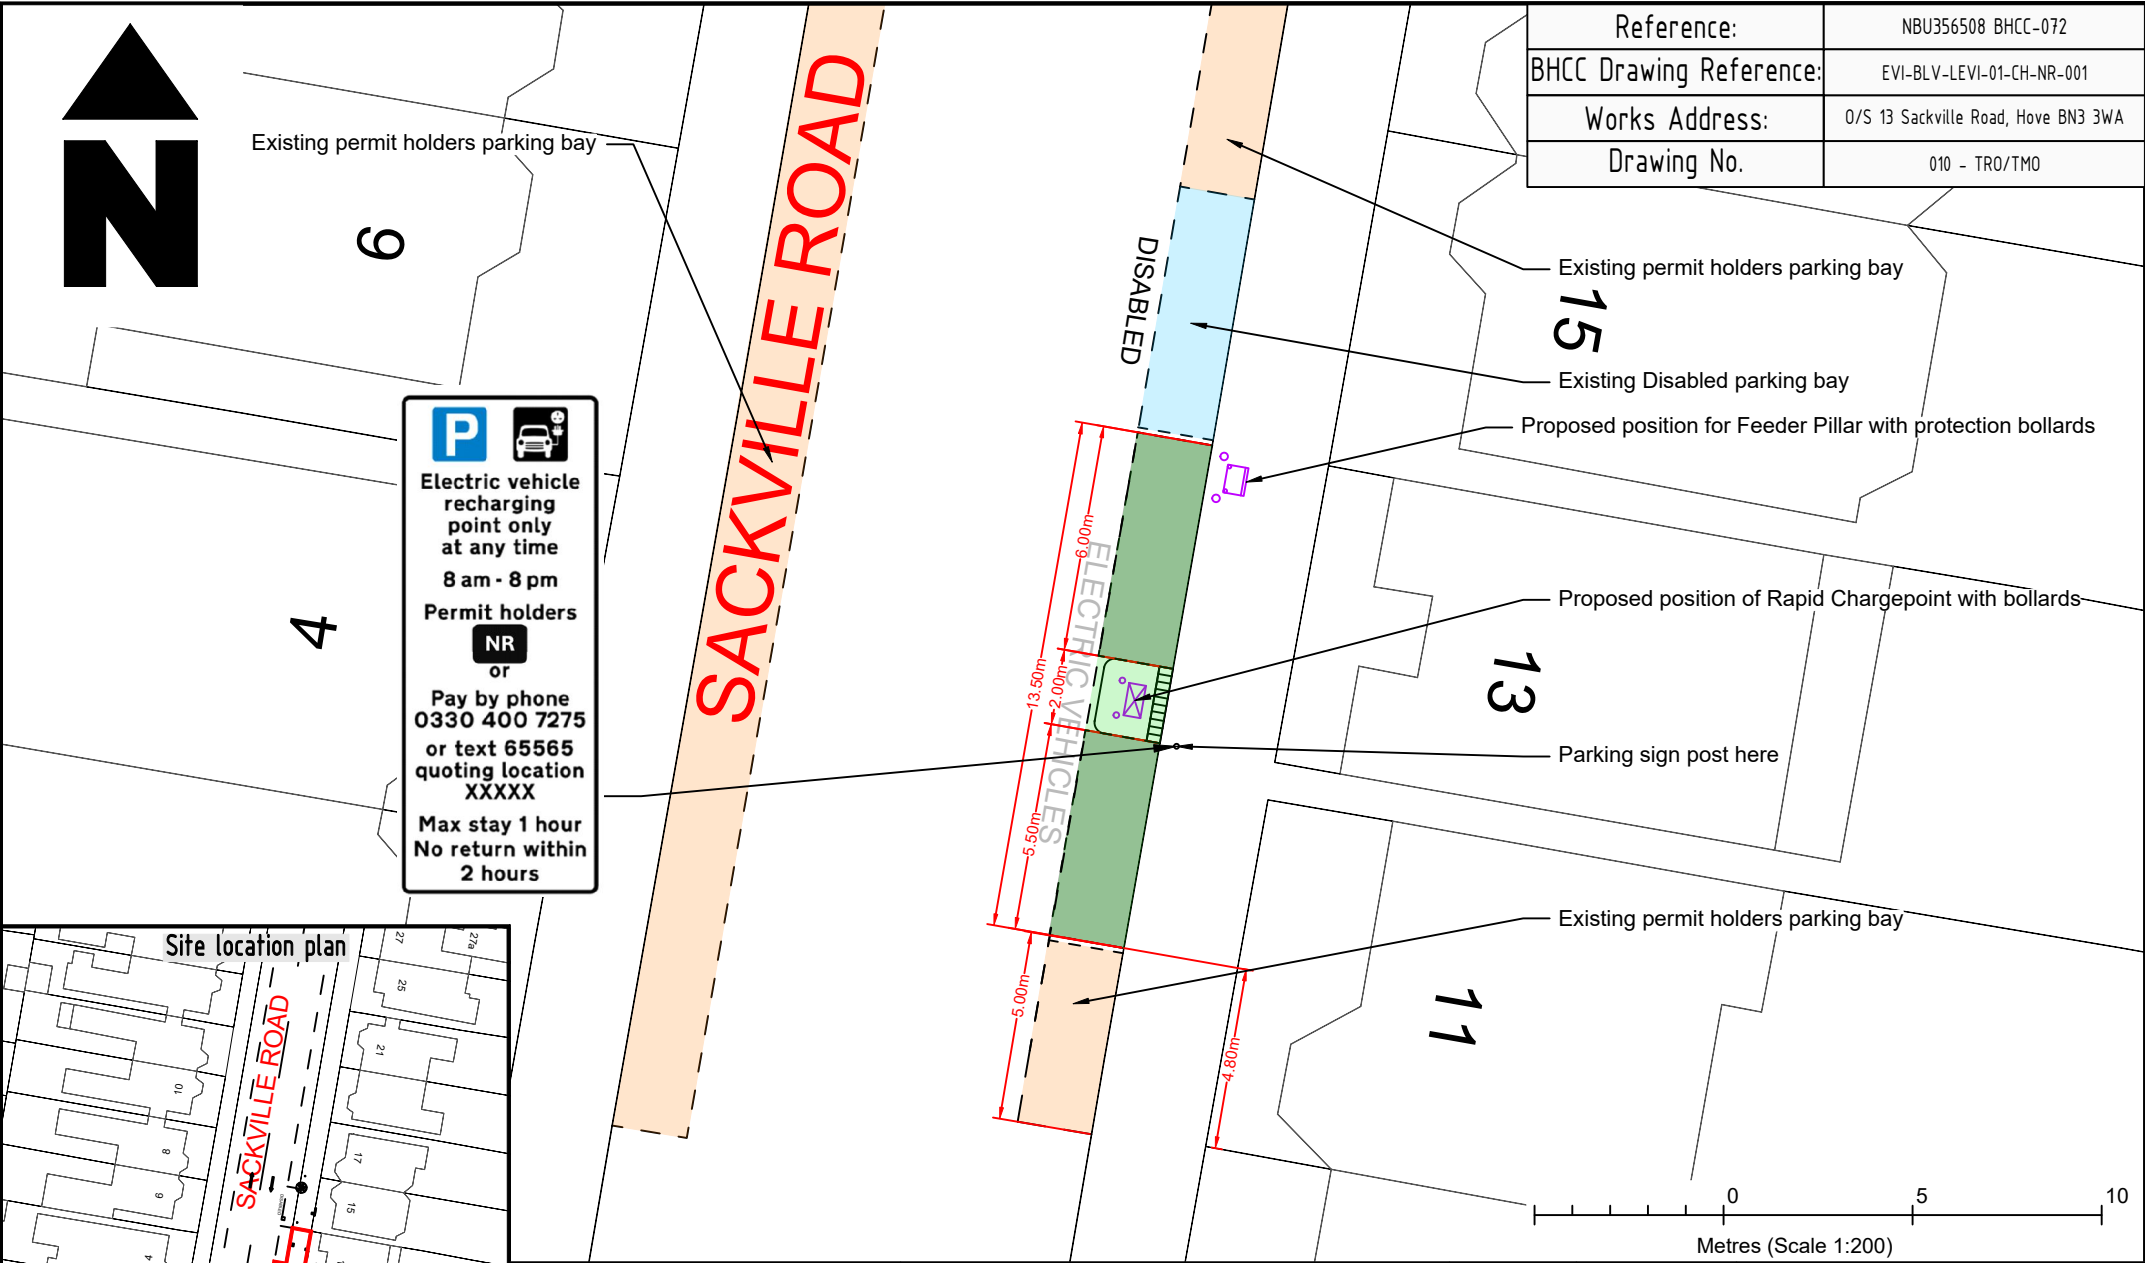

Reference:	NBU356508 BHCC-072
BHCC Drawing Reference:	EVI-BLV-LEVI-01-CH-NR-001
Works Address:	O/S 13 Sackville Road, Hove BN3 3WA
Drawing No.	010 - TRO/TMO

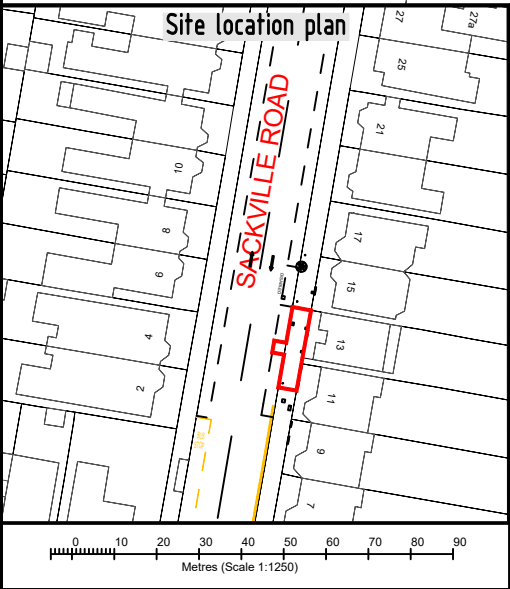

East - From the shared boundary of Nos.13 & 15 Sackville Road southwards for 13.5 metres

Reproduction from the Ordnance Survey map by VM with permission of Ordnance Survey on behalf of the Controller of Her Majesty's Stationary Office © Crown Copyright Virgin Media (100019209)

Legend:


	EV bay		Bench
	Permit holder bay		Barrier
	Disabled bay		Existing Drain / Chamber
	EV infrastructure boundary		Bollard / Sign
	EVC Charge Point		Bin
	EVC Feeder Pillar		Hedge
	Bollard placement		Tree & Bush
	Build out Island with protection		Lamp post

Drawing Scale is 1:200 when plotted at A4


Originator:	Arkadiusz Panas
Company Name:	Quasar
Issue Date / No.:	21/05/2026 3
Office:	Sheffield
Line Manager:	Tomasz Polanowicz
Scale/ Drawing size:	1:200/ A4

VM02 & Believ in conjunction with Brighton and Hove City Council

Brighton & Hove City Council

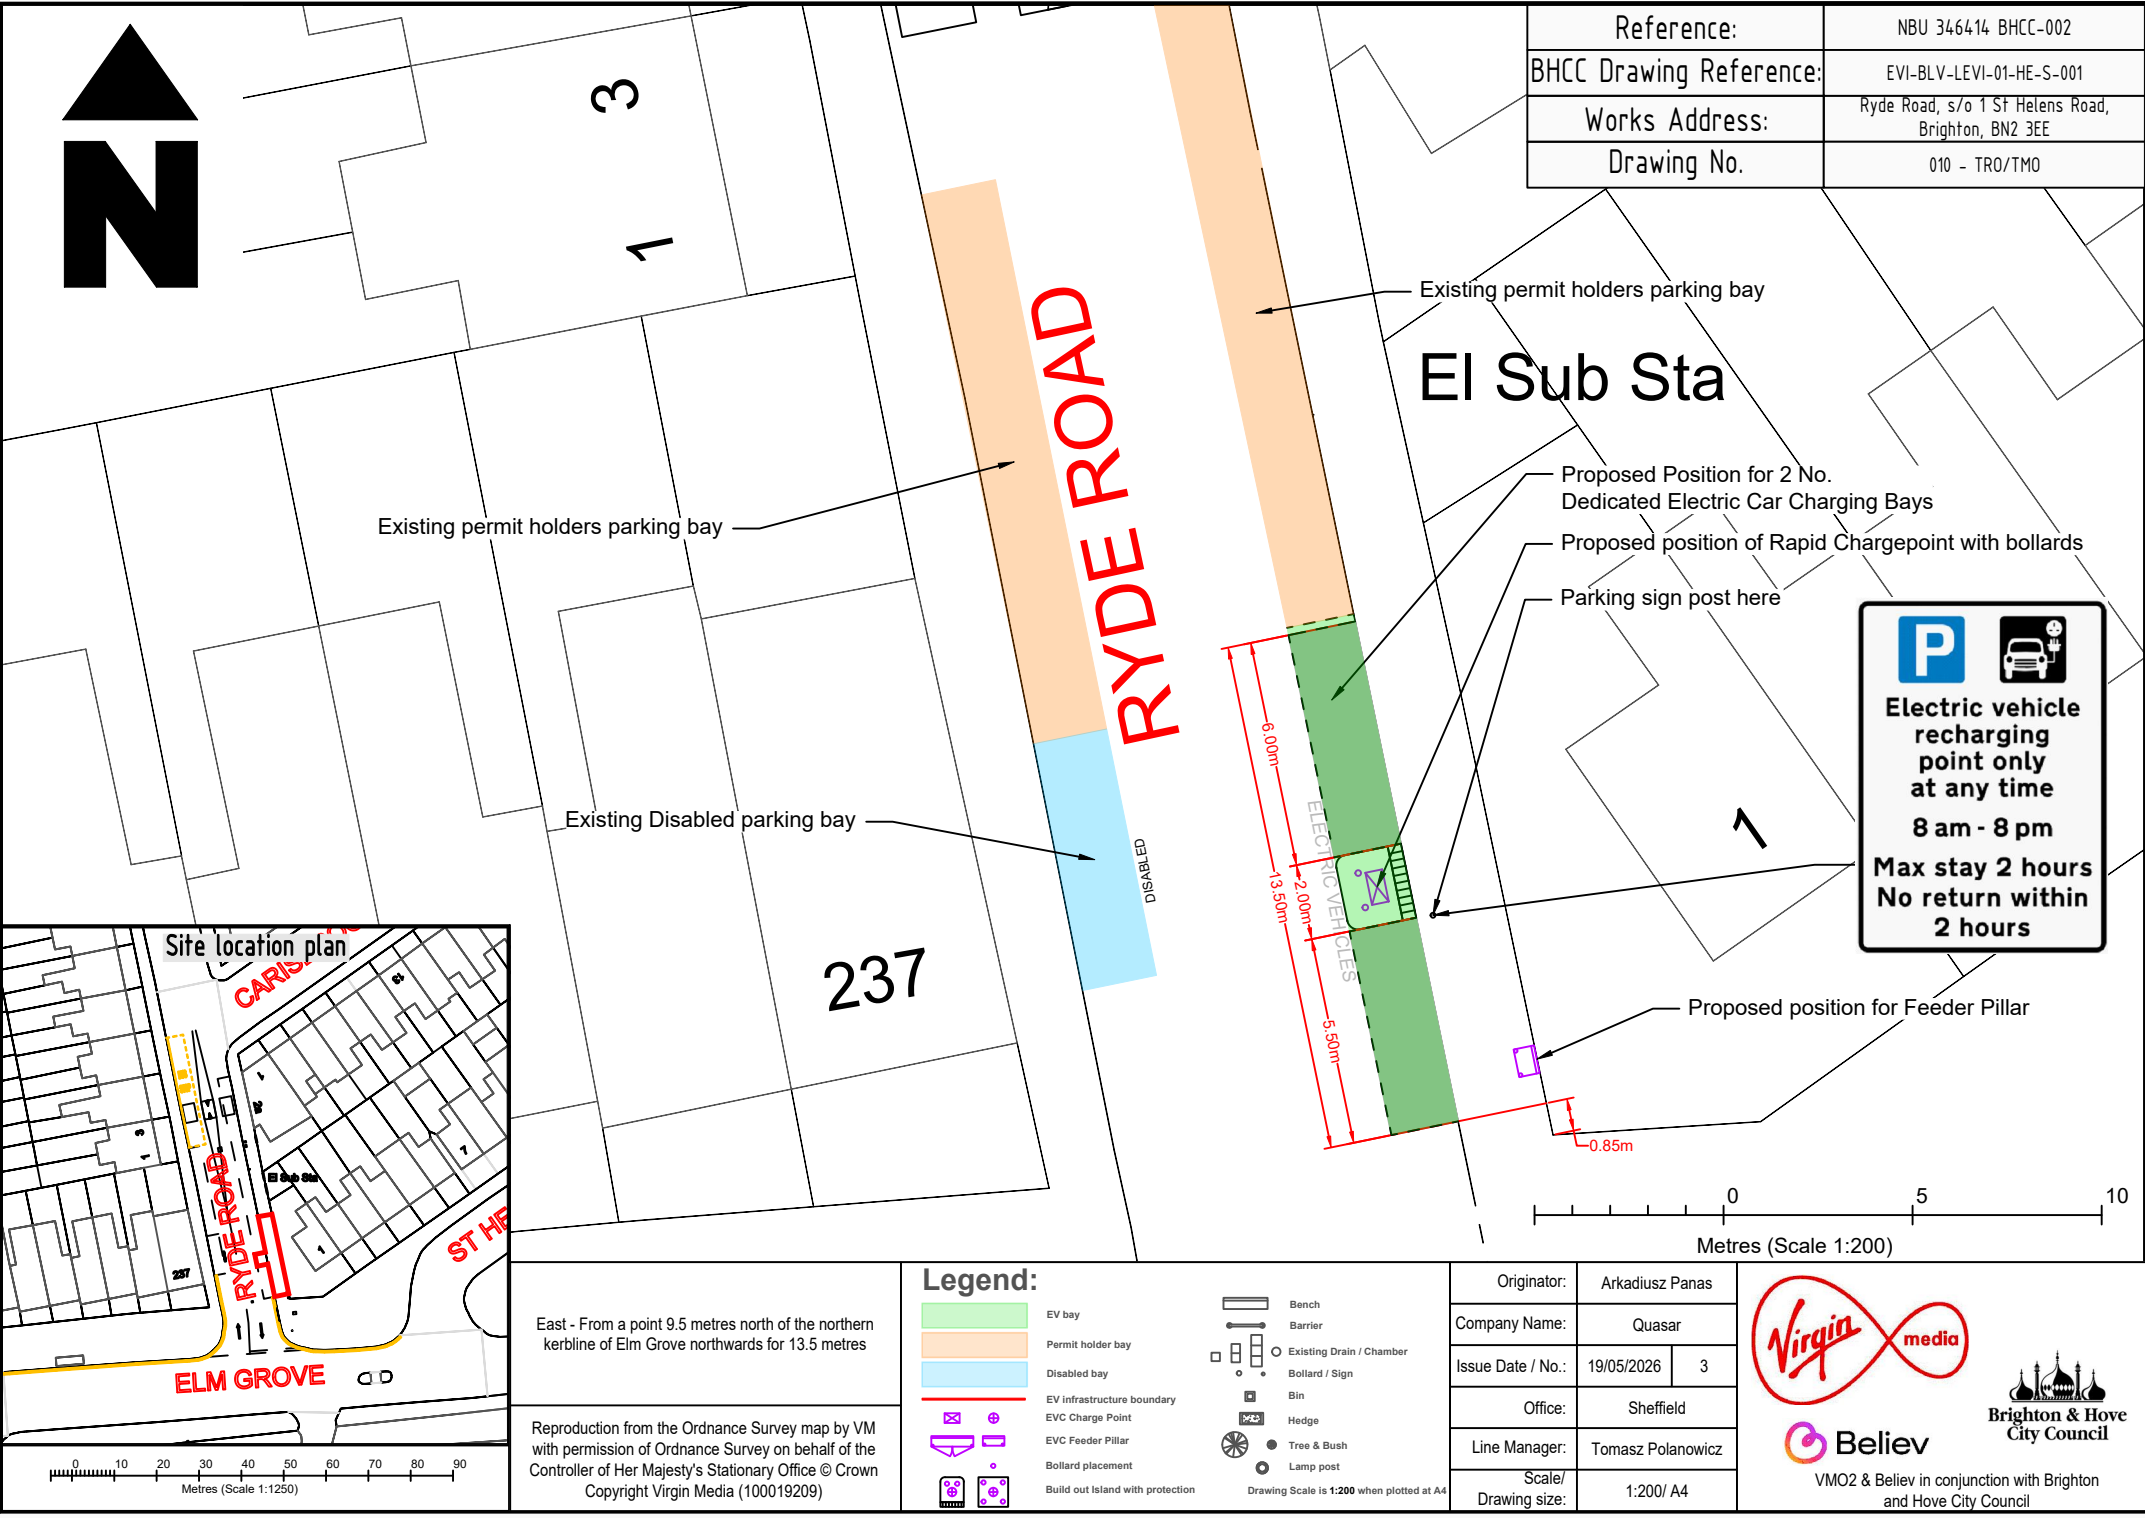

Reference:	NBU 346414 BHCC-002
BHCC Drawing Reference:	EVI-BLV-LEVI-01-HE-S-001
Works Address:	Ryde Road, s/o 1 St Helens Road, Brighton, BN2 3EE
Drawing No.	010 - TR0/TMO

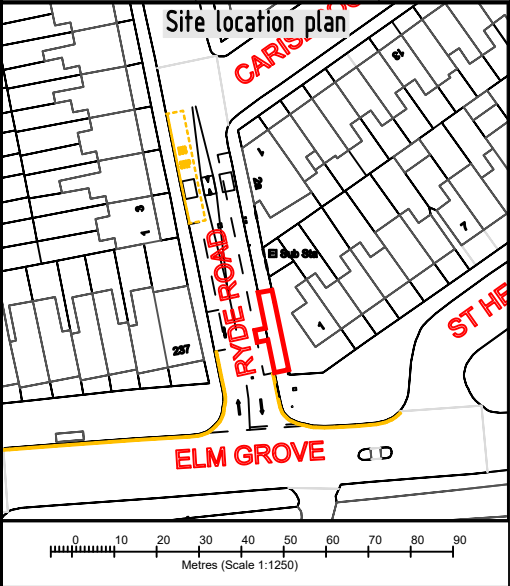

East - From a point 9.5 metres north of the northern kerbline of Elm Grove northwards for 13.5 metres

Reproduction from the Ordnance Survey map by VM with permission of Ordnance Survey on behalf of the Controller of Her Majesty's Stationary Office © Crown Copyright Virgin Media (100019209)

Legend:

- EV bay
- Permit holder bay
- Disabled bay
- EV infrastructure boundary
- EVC Charge Point
- EVC Feeder Pillar
- Bollard placement
- Build out Island with protection
- Bench
- Barrier
- Existing Drain / Chamber
- Bollard / Sign
- Bin
- Hedge
- Tree & Bush
- Lamp post

Drawing Scale is 1:200 when plotted at A4

Originator:	Arkadiusz Panas
Company Name:	Quasar
Issue Date / No.:	19/05/2026 3
Office:	Sheffield
Line Manager:	Tomasz Polanowicz
Scale/ Drawing size:	1:200/ A4

Virgin media

Believ

Brighton & Hove City Council

VM02 & Believ in conjunction with Brighton and Hove City Council



Reference:	NBU346426 BHCC-014
BHCC Drawing Reference:	EVI-BLV-LEVI-01-HE-V-001
Works Address:	Opp. 70 Islingword Road, Brighton BN2 9SX
Drawing No.	010 - TR0/TMO

Existing permit holders parking bay

Proposed position for Feeder Pillar

WHICHELO
PLACE

ISLINGWORD ROAD

CAR CLUB



Existing permit holders parking bay

Existing car club parking bay

Proposed position of rapid
ChargePoint with bollards

Parking sign post here



P 
Electric vehicle
recharging
point only
at any time
8 am - 8 pm
Permit holders
V
or
Pay by phone
0330 400 7275
or text 65565
quoting location
XXXXX
Max stay 1 hour
No return within
2 hours

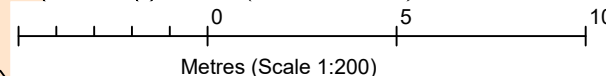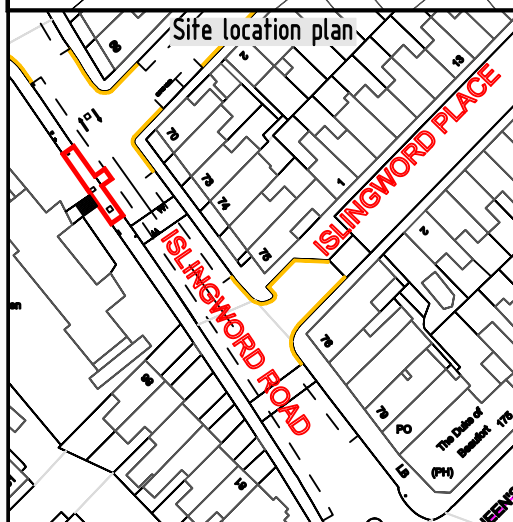

South - From a point 43.1 metres west of the shared property boundary of Nos.81 & 82 Islingword Road westwards for a distance of 14 metres

Reproduction from the Ordnance Survey map by VM with permission of Ordnance Survey on behalf of the Controller of Her Majesty's Stationary Office © Crown Copyright Virgin Media (100019209)

Legend:

  	EV bay		Bench
	Permit holder bay, car club		Barrier
	Motorcycle bay		Existing Drain / Chamber
	EV infrastructure boundary		Bollard / Sign
	EVC Charge Point		Bin
	EVC Feeder Pillar		Hedge
	Bollard placement		Tree & Bush
	Build out Island with protection		Lamp post


Drawing Scale is 1:200 when plotted at A4

Originator:	Arkadiusz Panas
Company Name:	Quasar
Issue Date / No.:	19/05/2026 2
Office:	Sheffield
Line Manager:	Tomasz Polanowicz
Scale/ Drawing size:	1:200/ A4




VM02 & Believ in conjunction with Brighton and Hove City Council



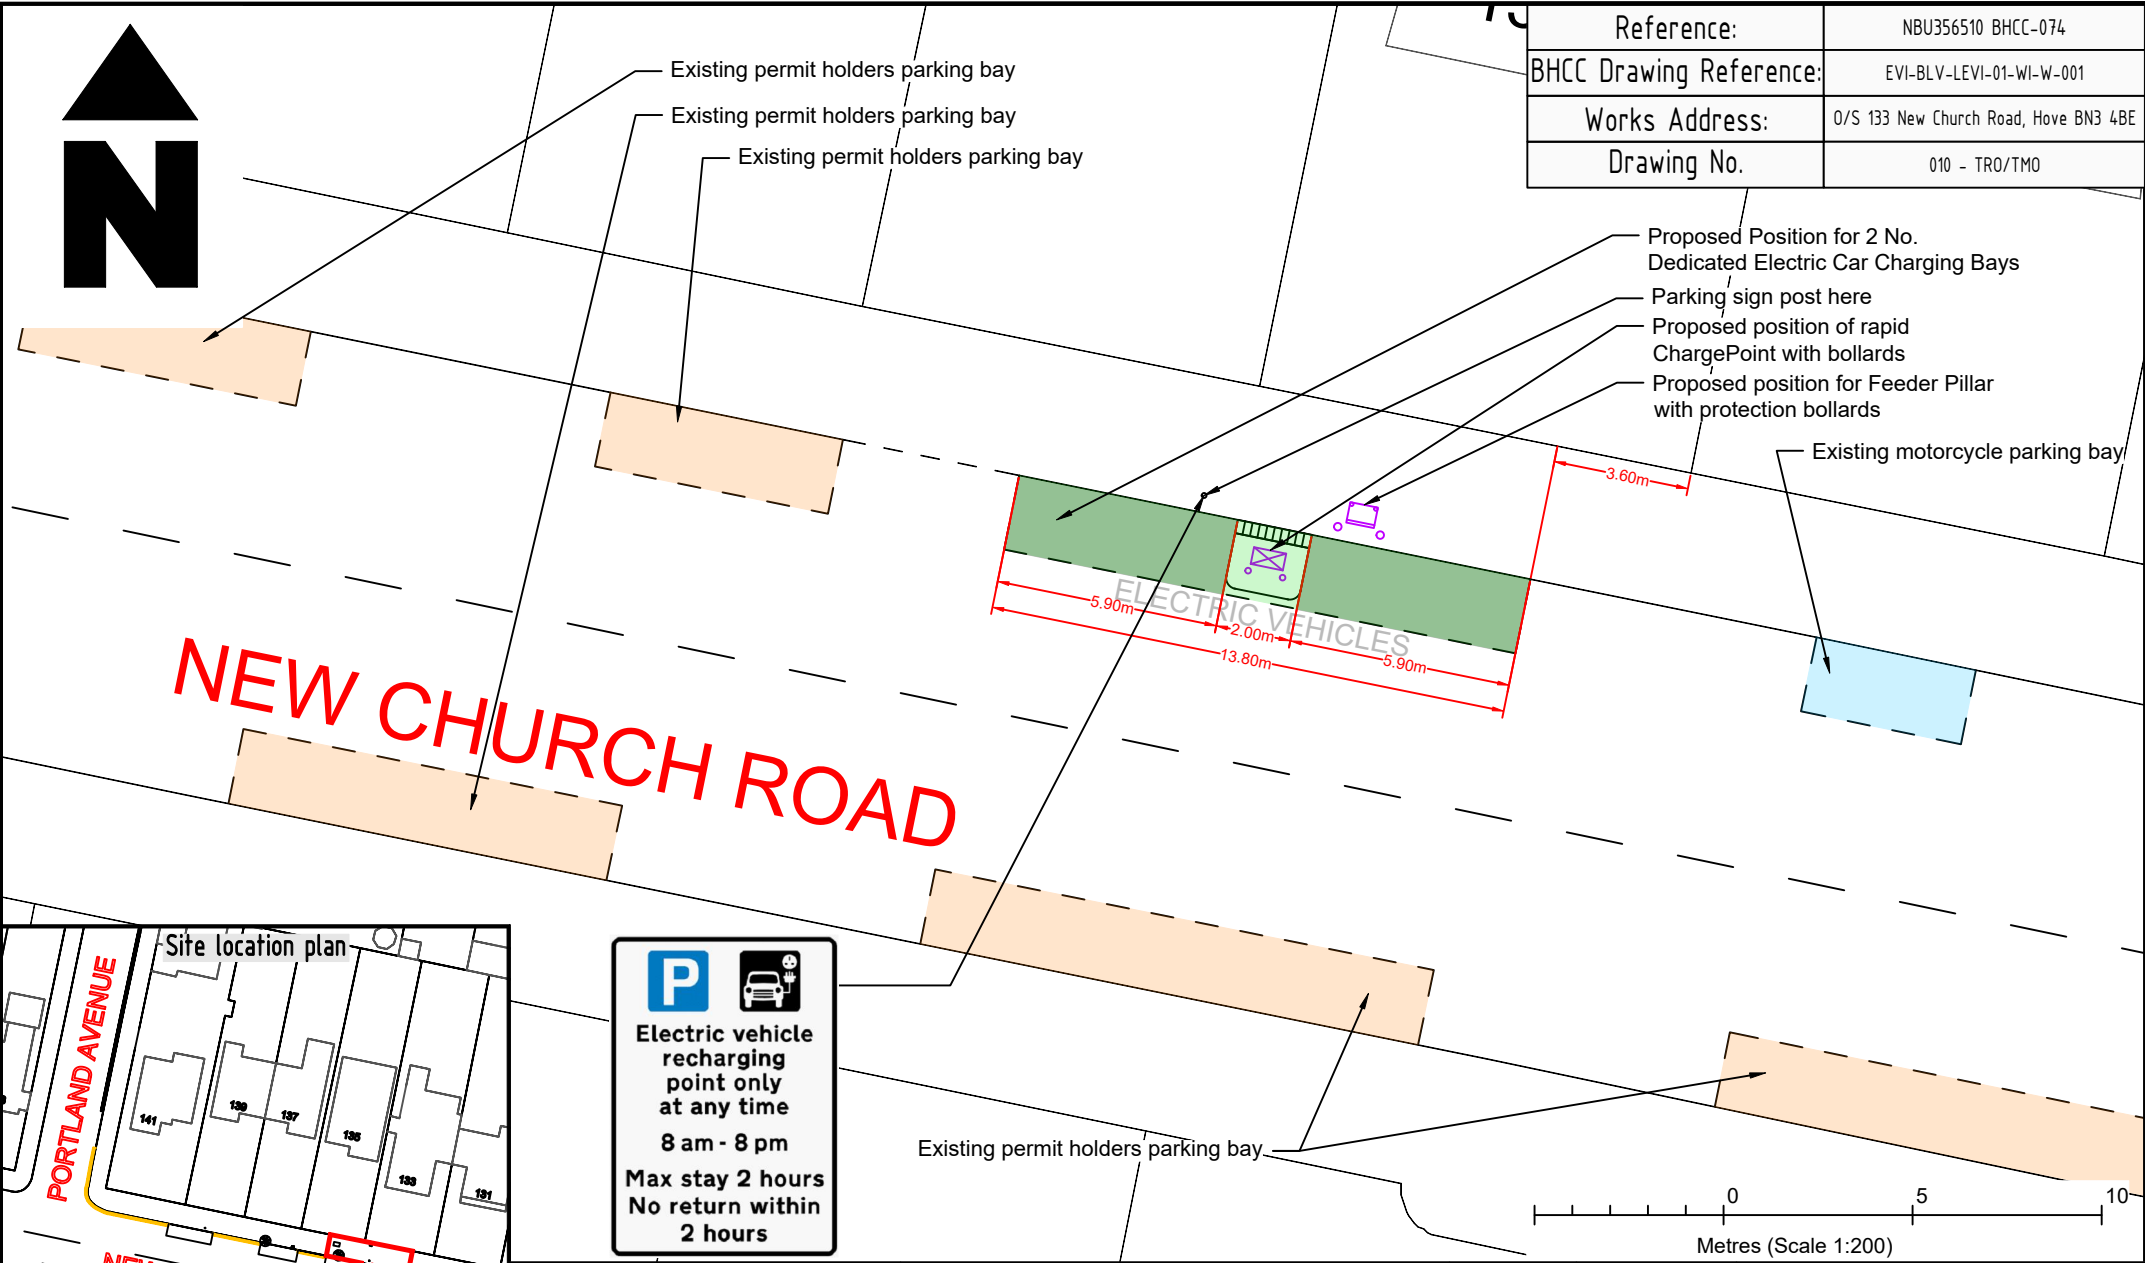

Reference:	NBU356510 BHCC-074
BHCC Drawing Reference:	EVI-BLV-LEVI-01-WI-W-001
Works Address:	0/S 133 New Church Road, Hove BN3 4BE
Drawing No.	010 - TR0/TMO

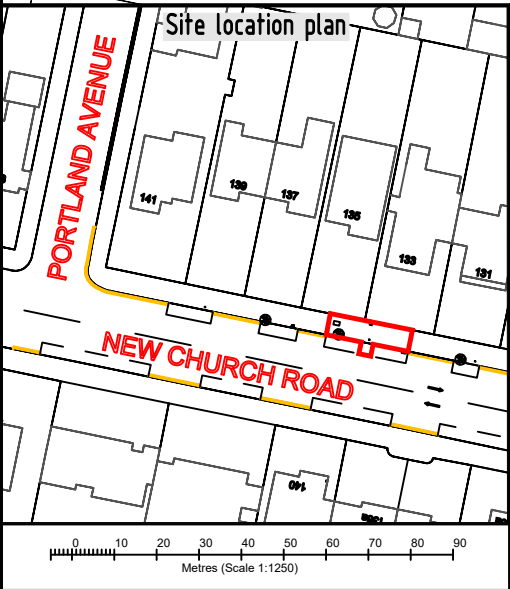



**Electric vehicle
recharging
point only
at any time**

8 am - 8 pm


Max stay 2 hours

**No return within
2 hours**

North - From a point 5 metres east of the western boundary of property No.135 New Church Road eastwards for 13.8 metres

Reproduction from the Ordnance Survey map by VM with permission of Ordnance Survey on behalf of the Controller of Her Majesty's Stationary Office © Crown Copyright Virgin Media (100019209)

Legend:

 
- | | | | |
|--|----------------------------------|---|--------------------------|
|  | EV bay |  | Bench |
|  | Permit holder bay |  | Barrier |
|  | Motorcycle bay |  | Existing Drain / Chamber |
|  | EV infrastructure boundary |  | Bollard / Sign |
|  | EVC Charge Point |  | Bin |
|  | EVC Feeder Pillar |  | Hedge |
|  | Bollard placement |  | Tree & Bush |
|  | Build out Island with protection |  | Lamp post |
- Drawing Scale is 1:200 when plotted at A4

Originator:	Arkadiusz Panas
Company Name:	Quasar
Issue Date / No.:	18/05/2026 4
Office:	Sheffield
Line Manager:	Tomasz Polanowicz
Scale/ Drawing size:	1:200/ A4



VM02 & Believ in conjunction with Brighton and Hove City Council



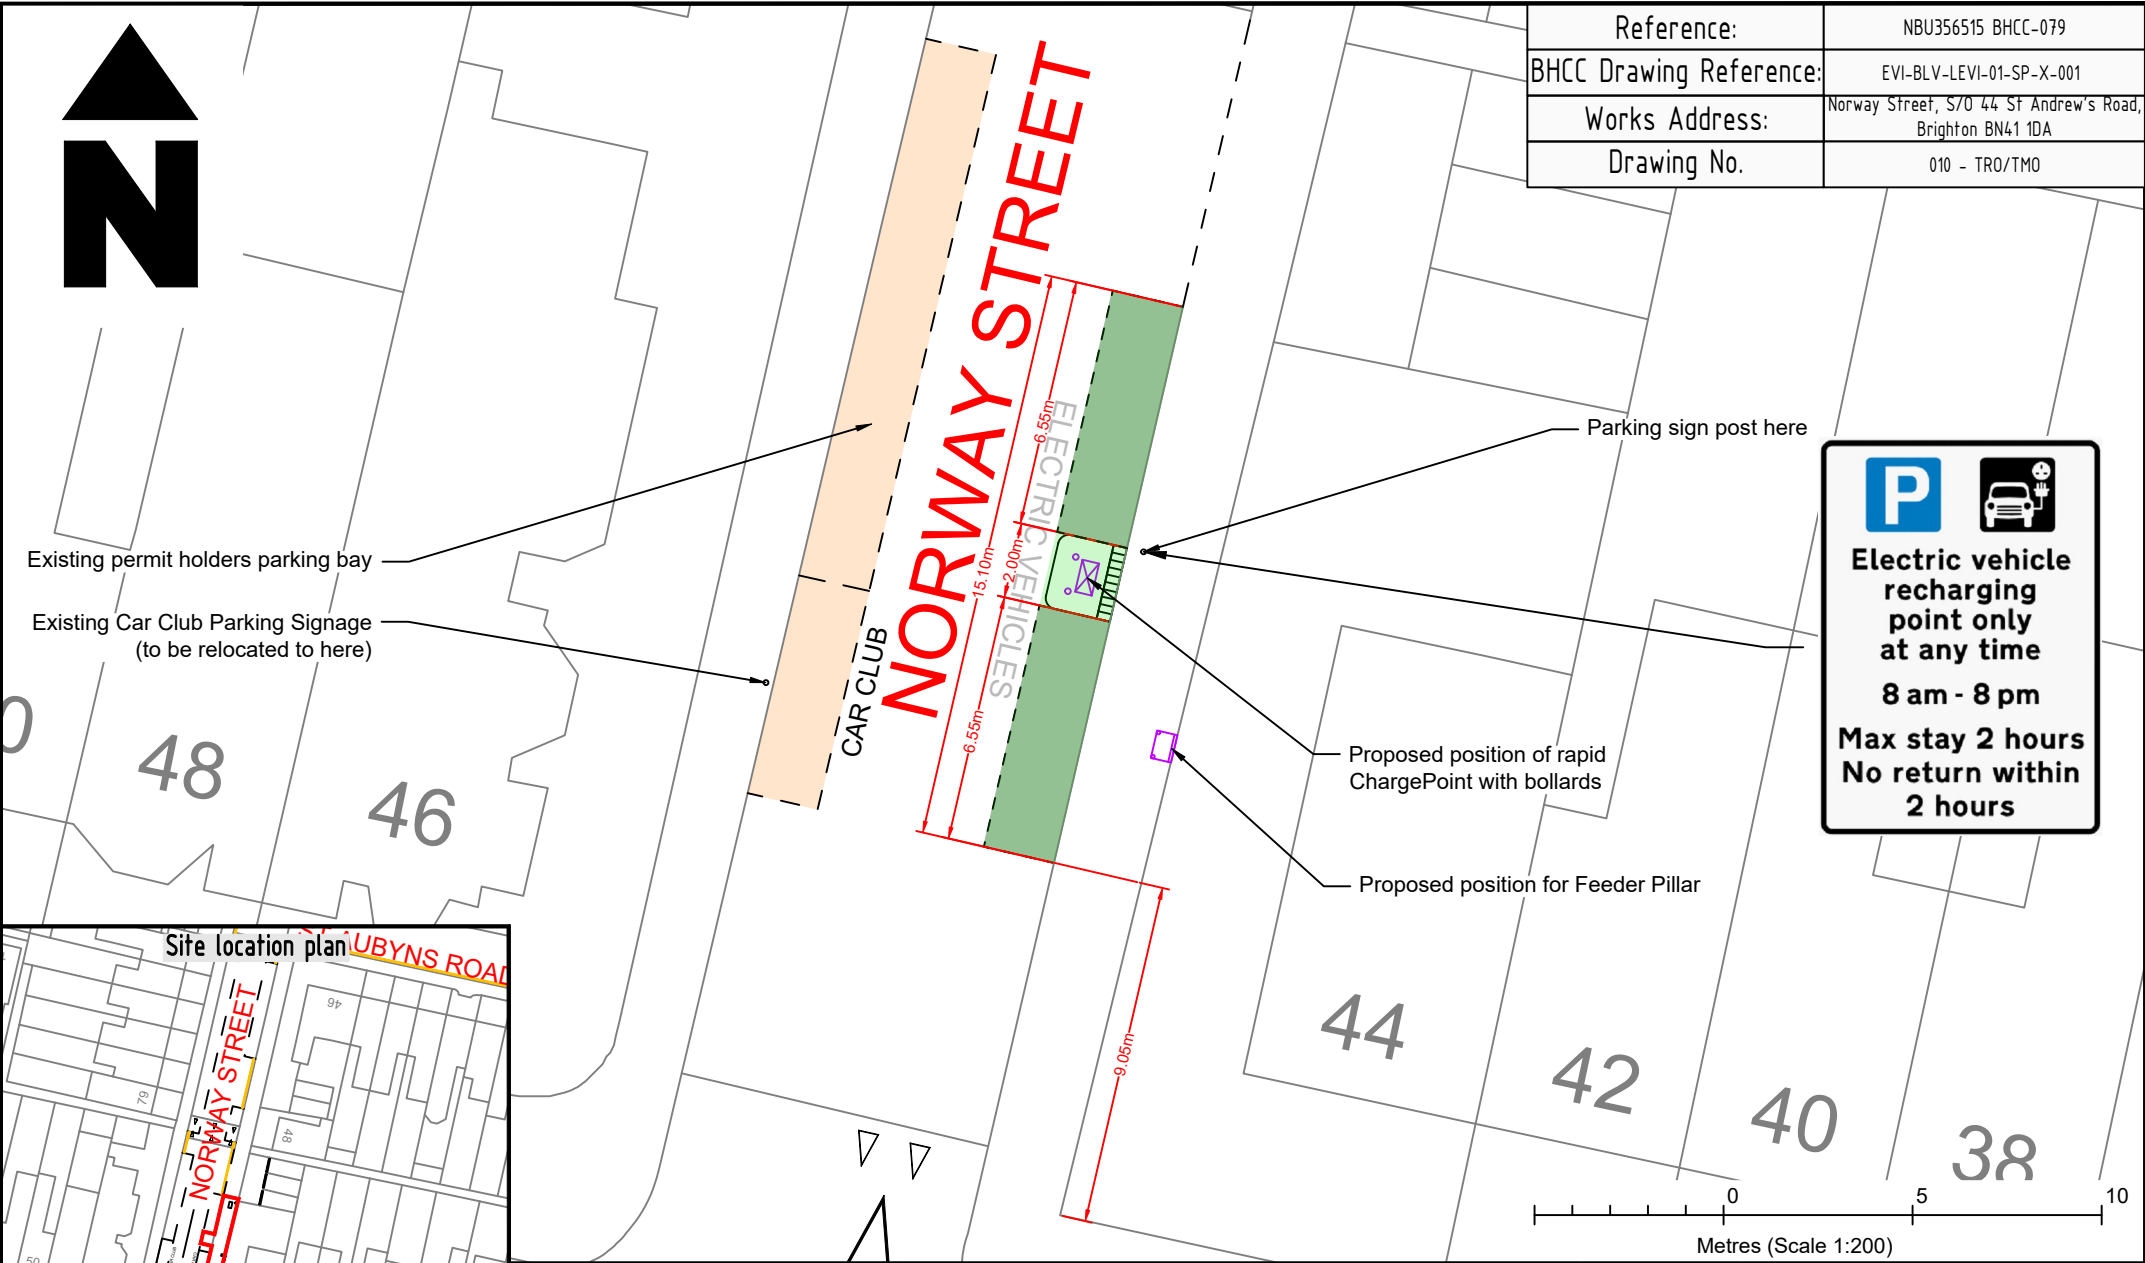

Reference:	NBU356515 BHCC-079
BHCC Drawing Reference:	EVI-BLV-LEVI-01-SP-X-001
Works Address:	Norway Street, S/O 44 St Andrew's Road, Brighton BN41 1DA
Drawing No.	010 - TR0/TMO




Electric vehicle recharging point only at any time

8 am - 8 pm

Max stay 2 hours




No return within 2 hours

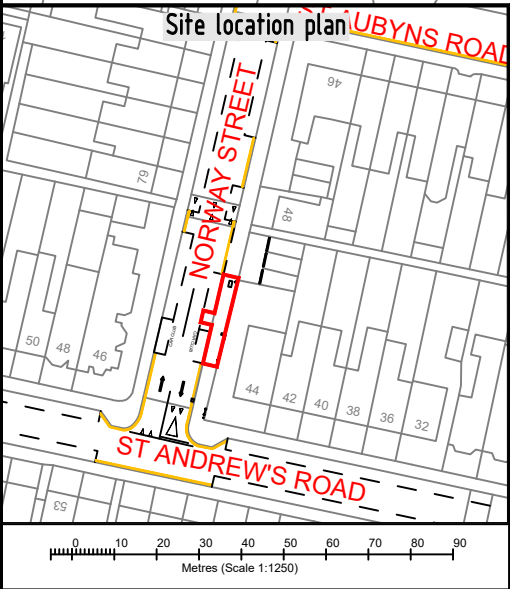

East - From a point 17 metres north of the extended northern kerblne of St Andrews Road for 15 metres

Reproduction from the Ordnance Survey map by VM with permission of Ordnance Survey on behalf of the Controller of Her Majesty's Stationary Office © Crown Copyright Virgin Media (100019209)

Legend:

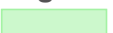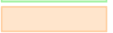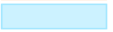	EV bay		Bench
	Permit holder bay, car club		Barrier
	Motorcycle bay		Existing Drain / Chamber
	EV Infrastructure boundary		Bollard / Sign
	EVC Charge Point		Bin
	EVC Feeder Pillar		Hedge
	Bollard placement		Tree & Bush
	Build out Island with protection		Lamp post


Drawing Scale is 1:200 when plotted at A4

Originator:	Arkadiusz Panas
Company Name:	Quasar
Issue Date / No.:	19/05/2026 2
Office:	Sheffield
Line Manager:	Tomasz Polanowicz
Scale/ Drawing size:	1:200/ A4



VM02 & Believ in conjunction with Brighton and Hove City Council



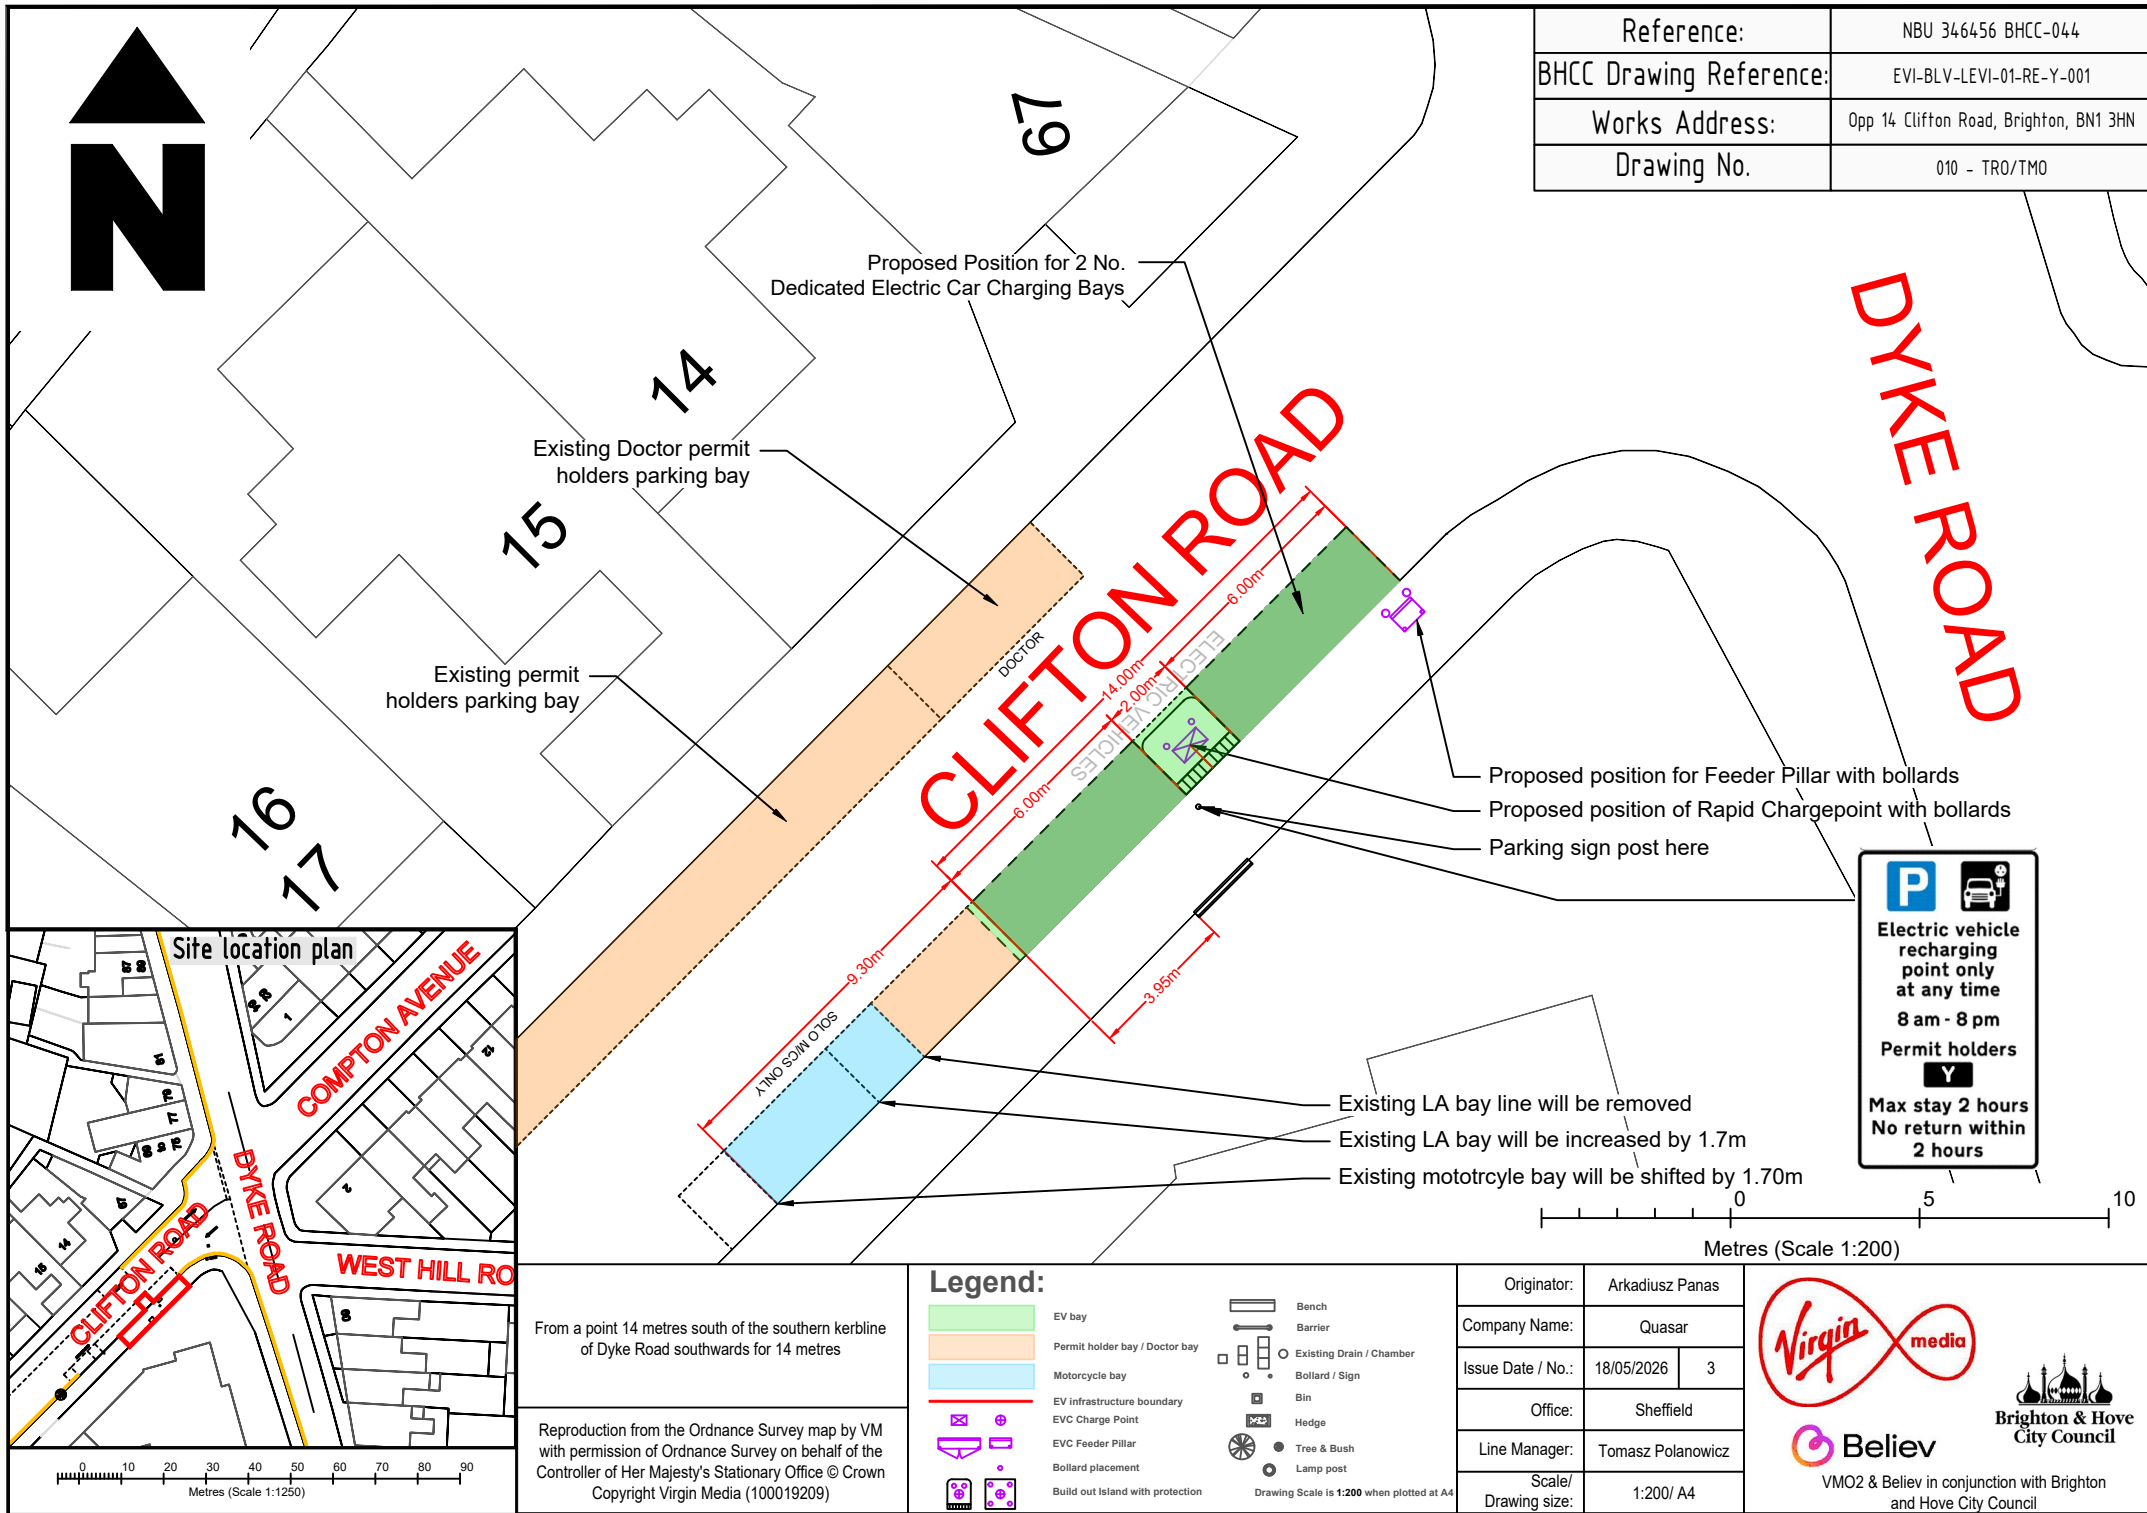



P 

Electric vehicle recharging point only at any time

8 am - 8 pm

Permit holders

Z

or

Pay by phone
0330 400 7275
or text 65565
quoting location
XXXXX



Max stay 1 hour
No return within 2 hours

Proposed Position for 2 No. Dedicated Electric Car Charging Bay

Proposed position of Rapid Chargepoint with bollards

Parking sign post here

Proposed position for Feeder Pillar

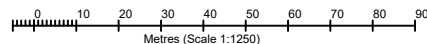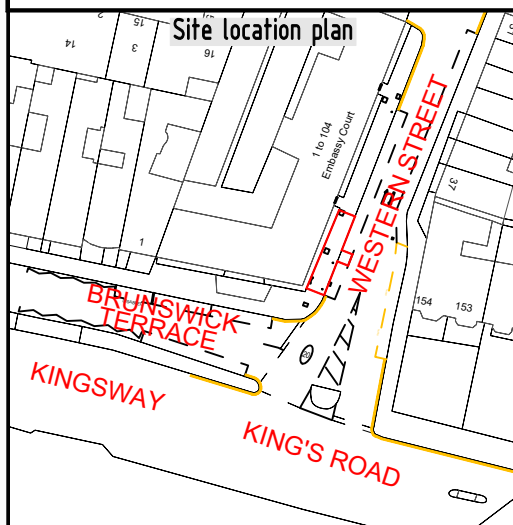

1 to 104 Embassy Court

WESTERN STREET

Legend:

- EV bay
- Permit holder bay
- Taxi bay
- EV infrastructure boundary
- EVC Charge Point
- EVC Feeder Pillar
- Bollard placement
- Build out Island with protection

- Bench
- Barrier
- Existing Drain / Chamber
- Bollard / Sign
- Bin
- Hedge
- Tree & Bush
- Lamp post

Drawing Scale is 1:200 when plotted at A4

Originator:	Arkadiusz Panas	
Company Name:	Quasar	
Issue Date / No.:	19/05/2026	2
Office:	Sheffield	
Line Manager:	Tomasz Polanowicz	
Scale/ Drawing size:	1:200/ A4	



VM02 & Believ in conjunction with Brighton and Hove City Council




Reference:	NBU 346468 BHCC-056
BHCC Drawing Reference:	EVI-BLV-LEVI-01-BA-Z-001
Works Address:	0/S Embassy Court 1 to 104 Western Street, Brighton BN1 2PG
Drawing No.	010 - TR0/TMO

Existing permit holders parking bay





Existing permit holders parking bay

Existing Taxis bays

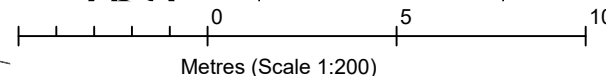




Reference:	NBU356506 BHCC-082
BHCC Drawing Reference:	EVI-BLV-LEVI-01-PP-10-001
Works Address:	o/s 23 Harrington Road, Brighton, BN1 6RF
Drawing No.	010 - TR0/TMO

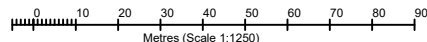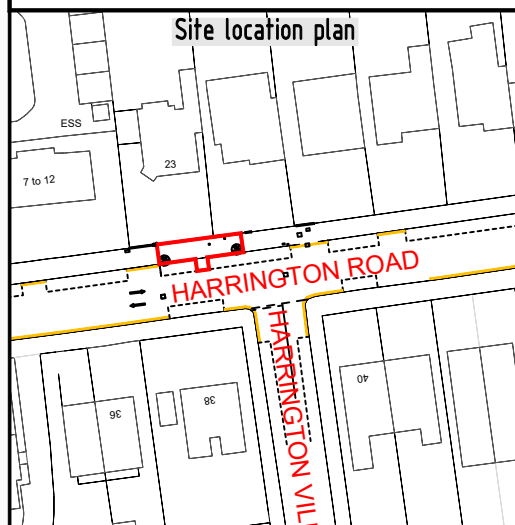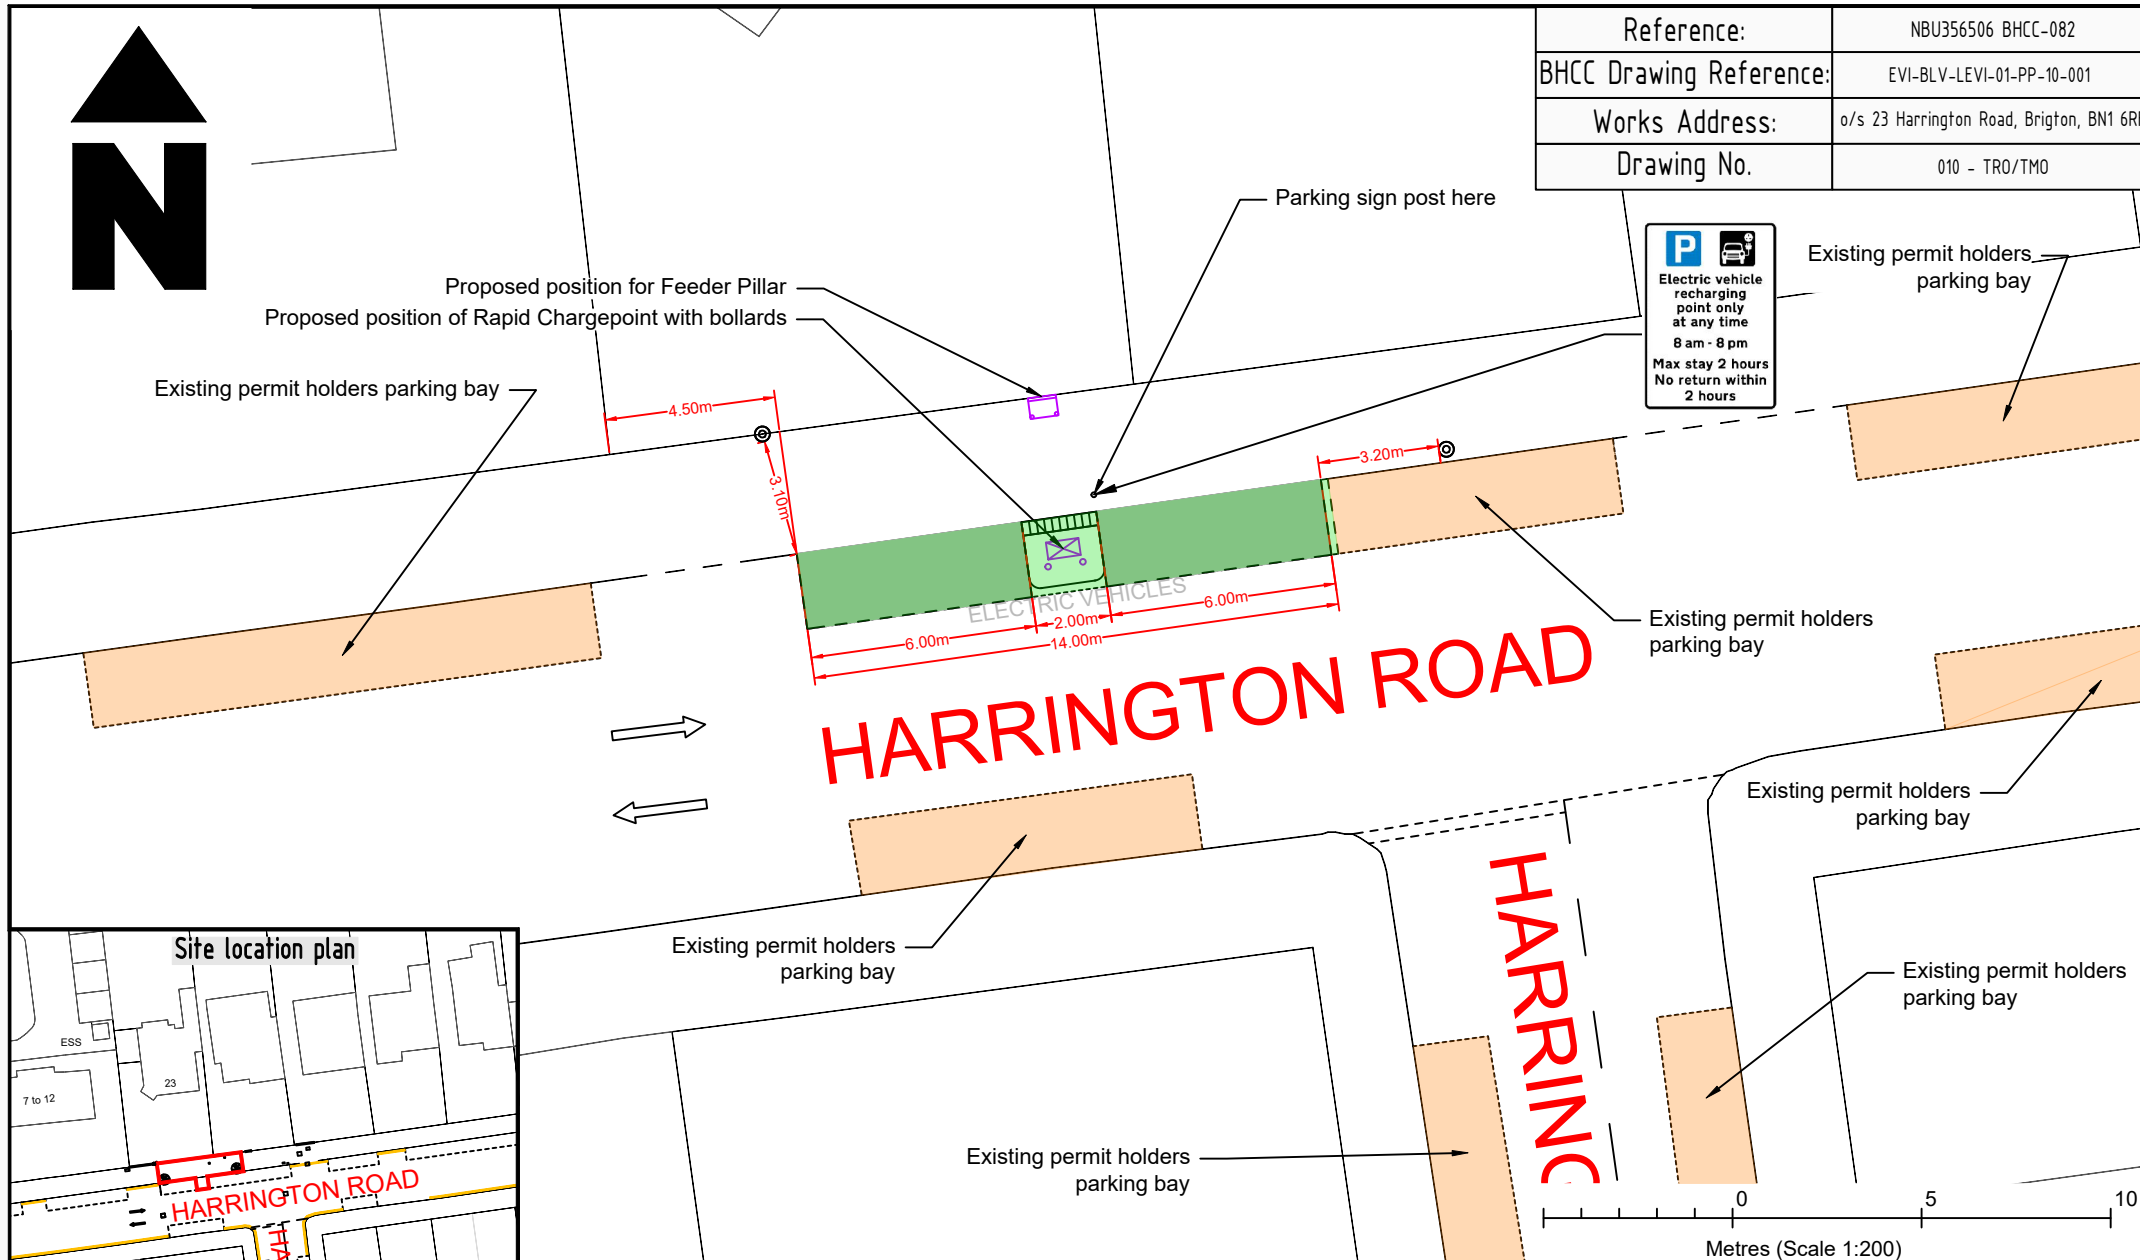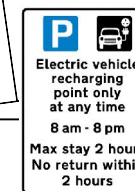

North - From a point 39 metres east of the eastern kerbline of Cornwall Gardens eastwards for 14 metres

Reproduction from the Ordnance Survey map by VM with permission of Ordnance Survey on behalf of the Controller of Her Majesty's Stationary Office © Crown Copyright Virgin Media (100019209)

Legend:

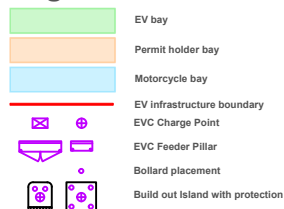

Drawing Scale is 1:200 when plotted at A4

Originator:	Arkadiusz Panas
Company Name:	Quasar
Issue Date / No.:	15/05/2026 3
Office:	Sheffield
Line Manager:	Tomasz Polanowicz
Scale/ Drawing size:	1:200/ A4



VMO2 & Believ in conjunction with Brighton and Hove City Council

